


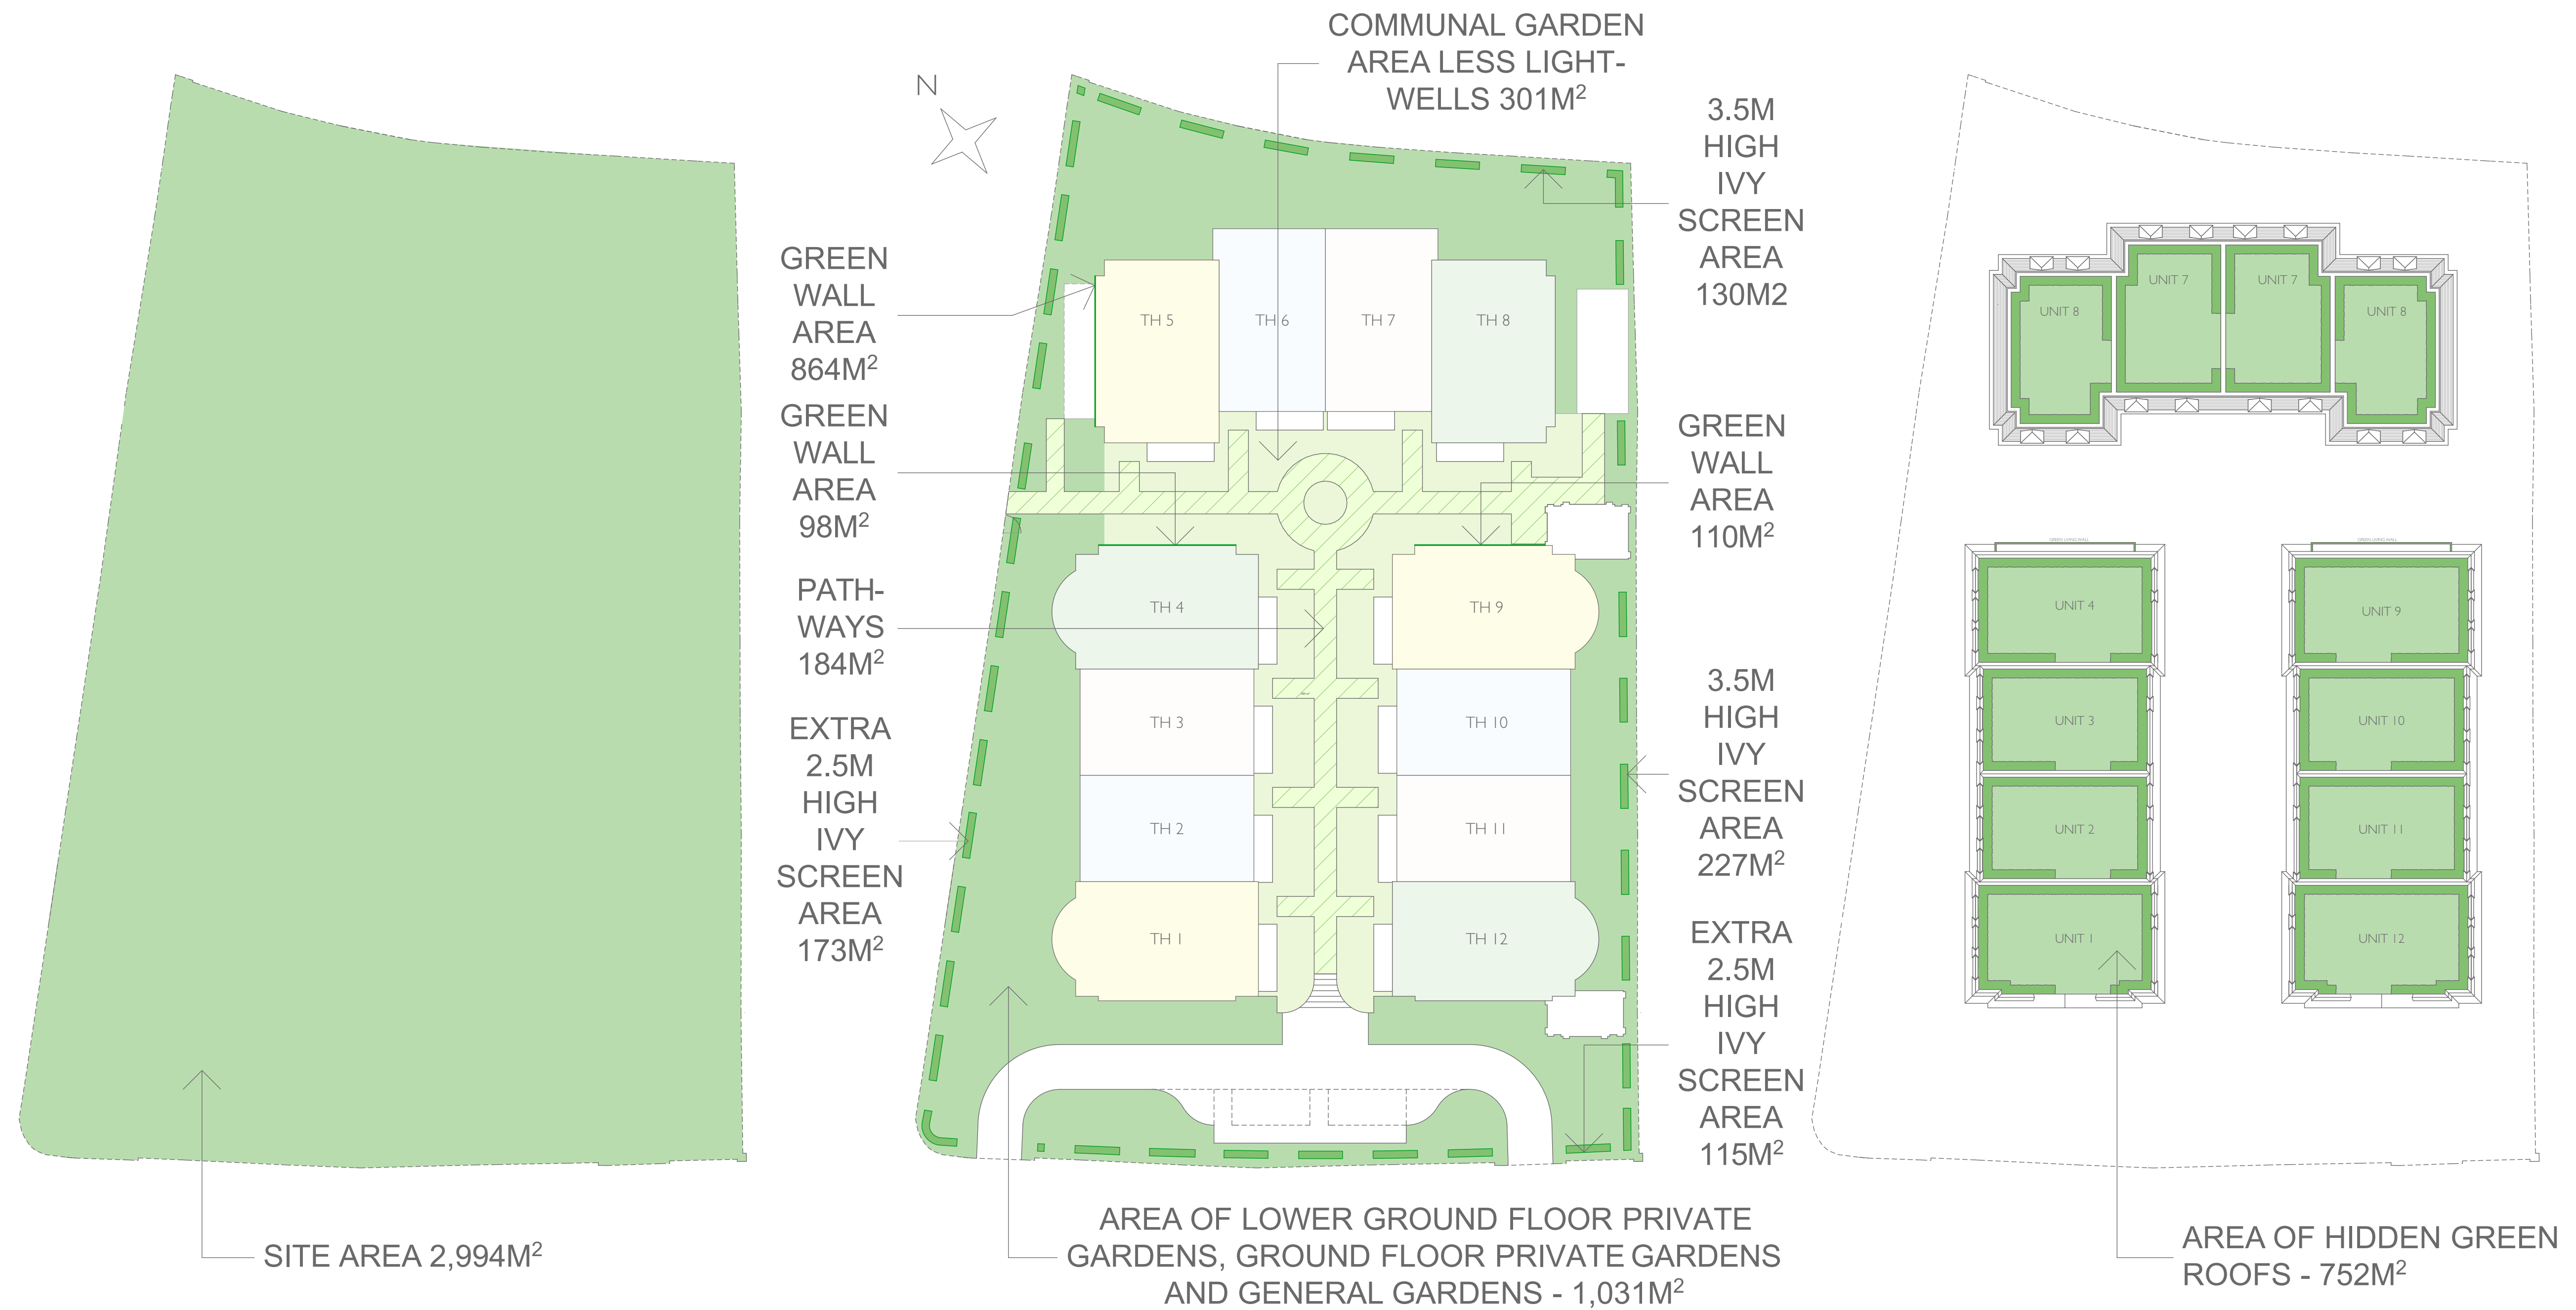

SITE PLAN

GROUND FLOOR PLAN

HIDDEN GREEN ROOFS

URBAN GREENING FACTOR - 12 UNIT SCHEME

PLANNING

DOMVS
LONDON

WWW.DOMVSLONDON.COM

PROJECT:
AVENUE GARDENS

TITLE:
URBAN GREENING FACTOR

Date: AUGUST 2022

Scale: 1:250

Drawn: SDK

DRAWING NUMBER: 208-261A