



SOUTH - STAFF HEALTH & WELLNESS CENTRE ACCESS

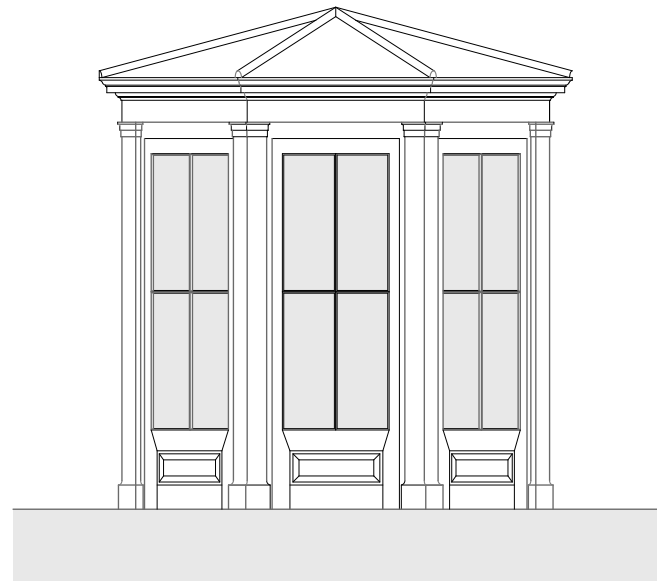


EAST ELEVATION

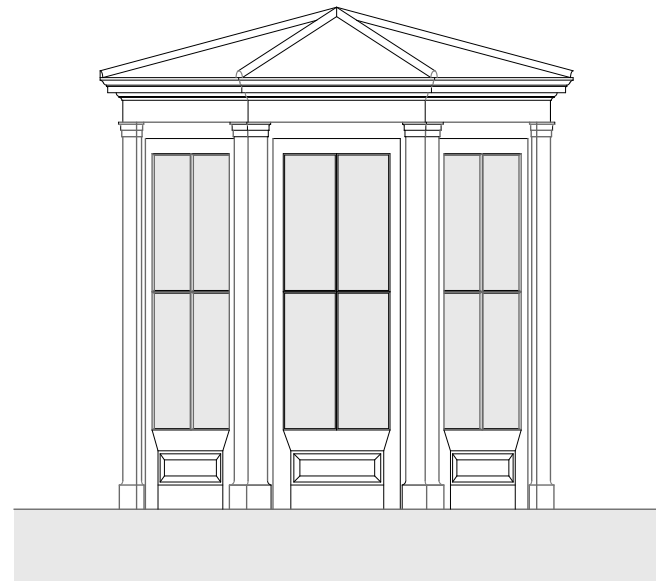

SOUTH ELEVATION



WEST ELEVATION

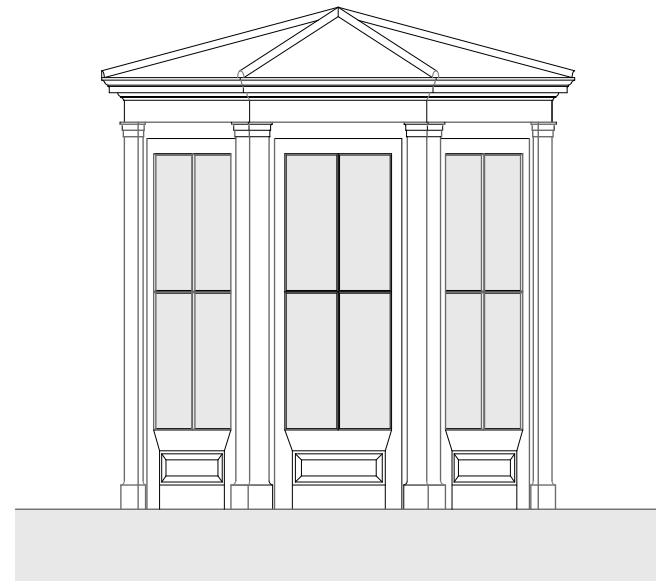


NORTH ELEVATION


NORTH - RESIDENTS/DISABLED ACCESS TO HEALTH & WELLNESS CENTRE




WEST ELEVATION

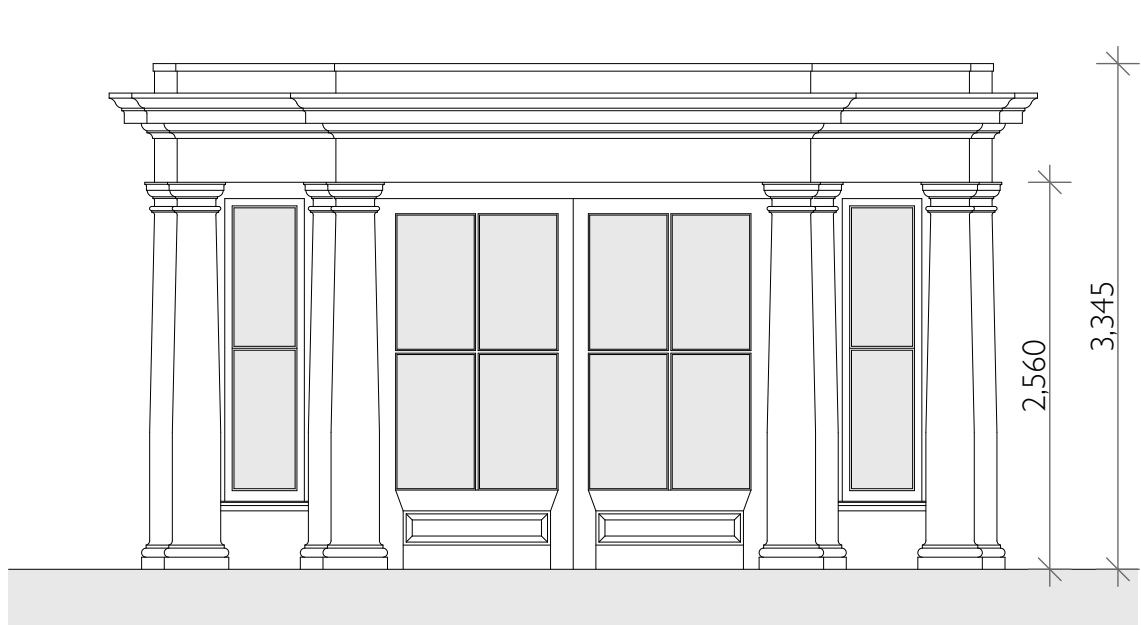

NORTH ELEVATION

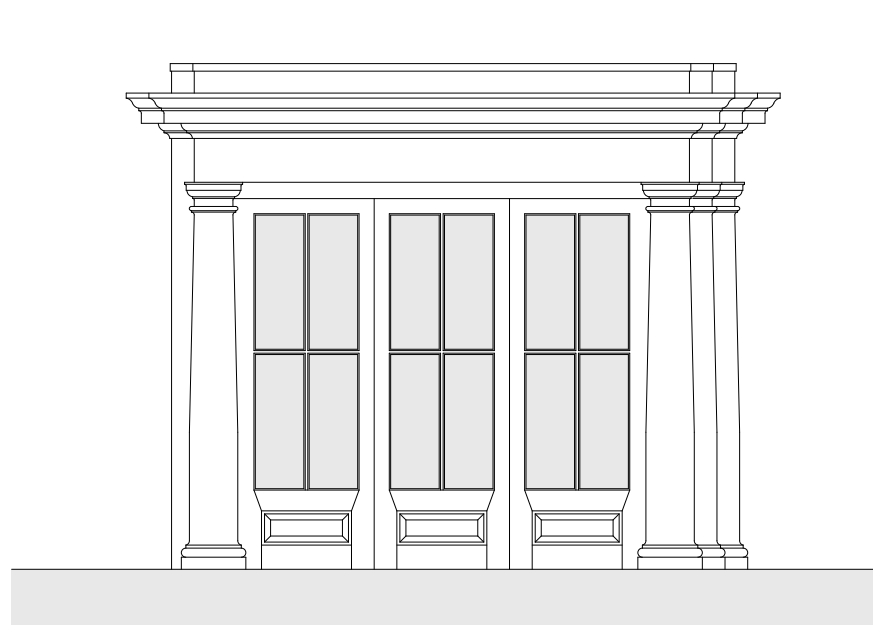

EAST ELEVATION

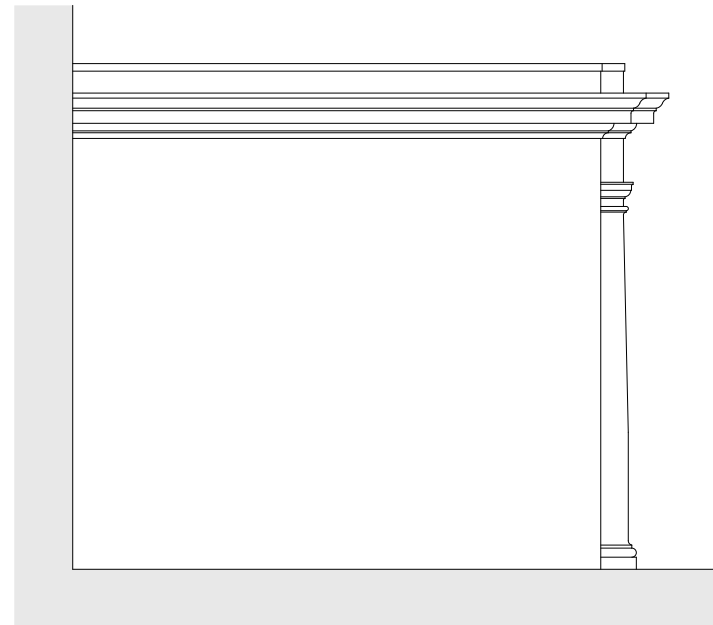

SOUTH ELEVATION



PLANNING

DOMVS  
LONDON

[WWW.DOMVSLONDON.COM](http://WWW.DOMVSLONDON.COM)

**PROJECT:**  
AVENUE GARDENS

**TITLE:**  
SOUTH AND NORTH  
HEALTH & WELLNESS CENTRE  
ACCESS - ELEVATIONS

Date: AUGUST 2022

Scale: 1:20 @ A1 Drawn: SDK

**DRAWING NUMBER: 208-277A**