


01 Existing Roof Plan
1:100

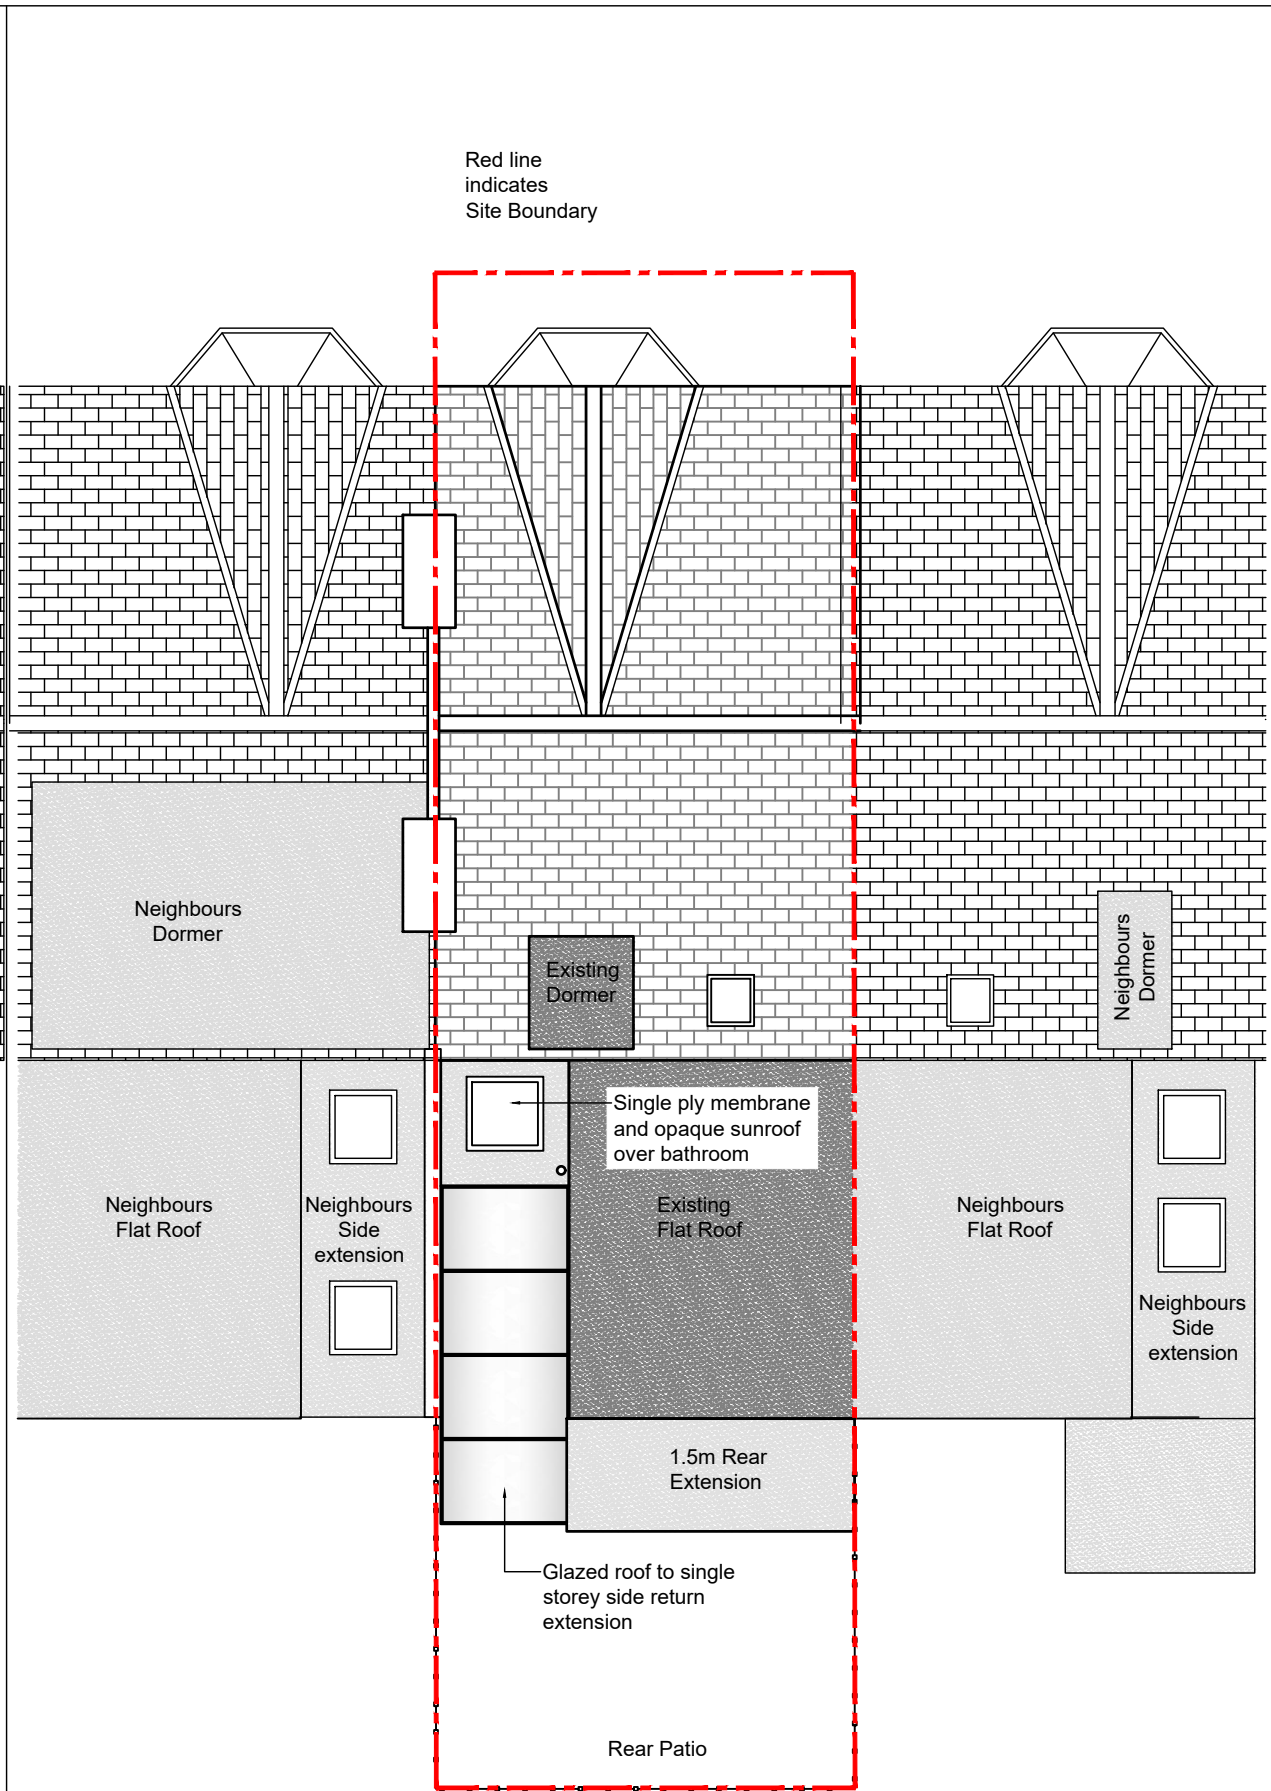

02 Proposed Roof Plan
1:100

- THE CONTRACTOR MUST VERIFY ALL DIMENSIONS ON SITE BEFORE MAKING SHOP DRAWINGS OR COMMENCING WORK OF ANY KIND. NO DIMENSIONS TO BE SCALED FROM THIS DRAWING
1. THE BOUNDARIES SHOWN ARE BASED ON INFORMATION BY OTHERS. ALL BOUNDARIES TO BE VERIFIED ON SITE PRIOR TO COMMENCING CONSTRUCTION.
 2. TOPOGRAPHICAL LEVELS TO BE CONFIRMED.
 3. DESIGN & QUOTED AREAS ARE SUBJECT TO DESIGN DEVELOPMENT & STATUTORY CONSENTS.
 4. ALL SURVEY INFORMATION SHOWN IS SUBJECT TO FURTHER SITE INVESTIGATION DURING DEMOLITION.
 5. Contractor to check structural engineers notes and calculations for special foundations, i.e. pad foundations, steel post connections, below floor level steel work etc

REV	DATE	REVISIONS	CHK
X	XX.XX.XX	-	



Andrew Maguire MCIAT
Clada Architecture
27 Drive Lodge, 68-70 The Drive,
Hove BN3 3PS
andrew@cladaarchitecture.com

PROJECT :
27 A Cotleigh Road, London NW6 2NL

CLIENT :
Sanjiv Patel

DRAWING TITLE :
Existing and Proposed Roof Plans

SCALE : A3
0m 1 2 3 6m
1:100

DATE : 14.08.2022 **REVISION:** -

NUMBER:
0052-P-003

STATUS:
S2 **PLANNING APPLICATION**