
 


DO NOT SCALE FROM THIS DRAWING.
ALL DIMENSION TO BE CHECKED ON SITE.
COPYRIGHT RESERVED

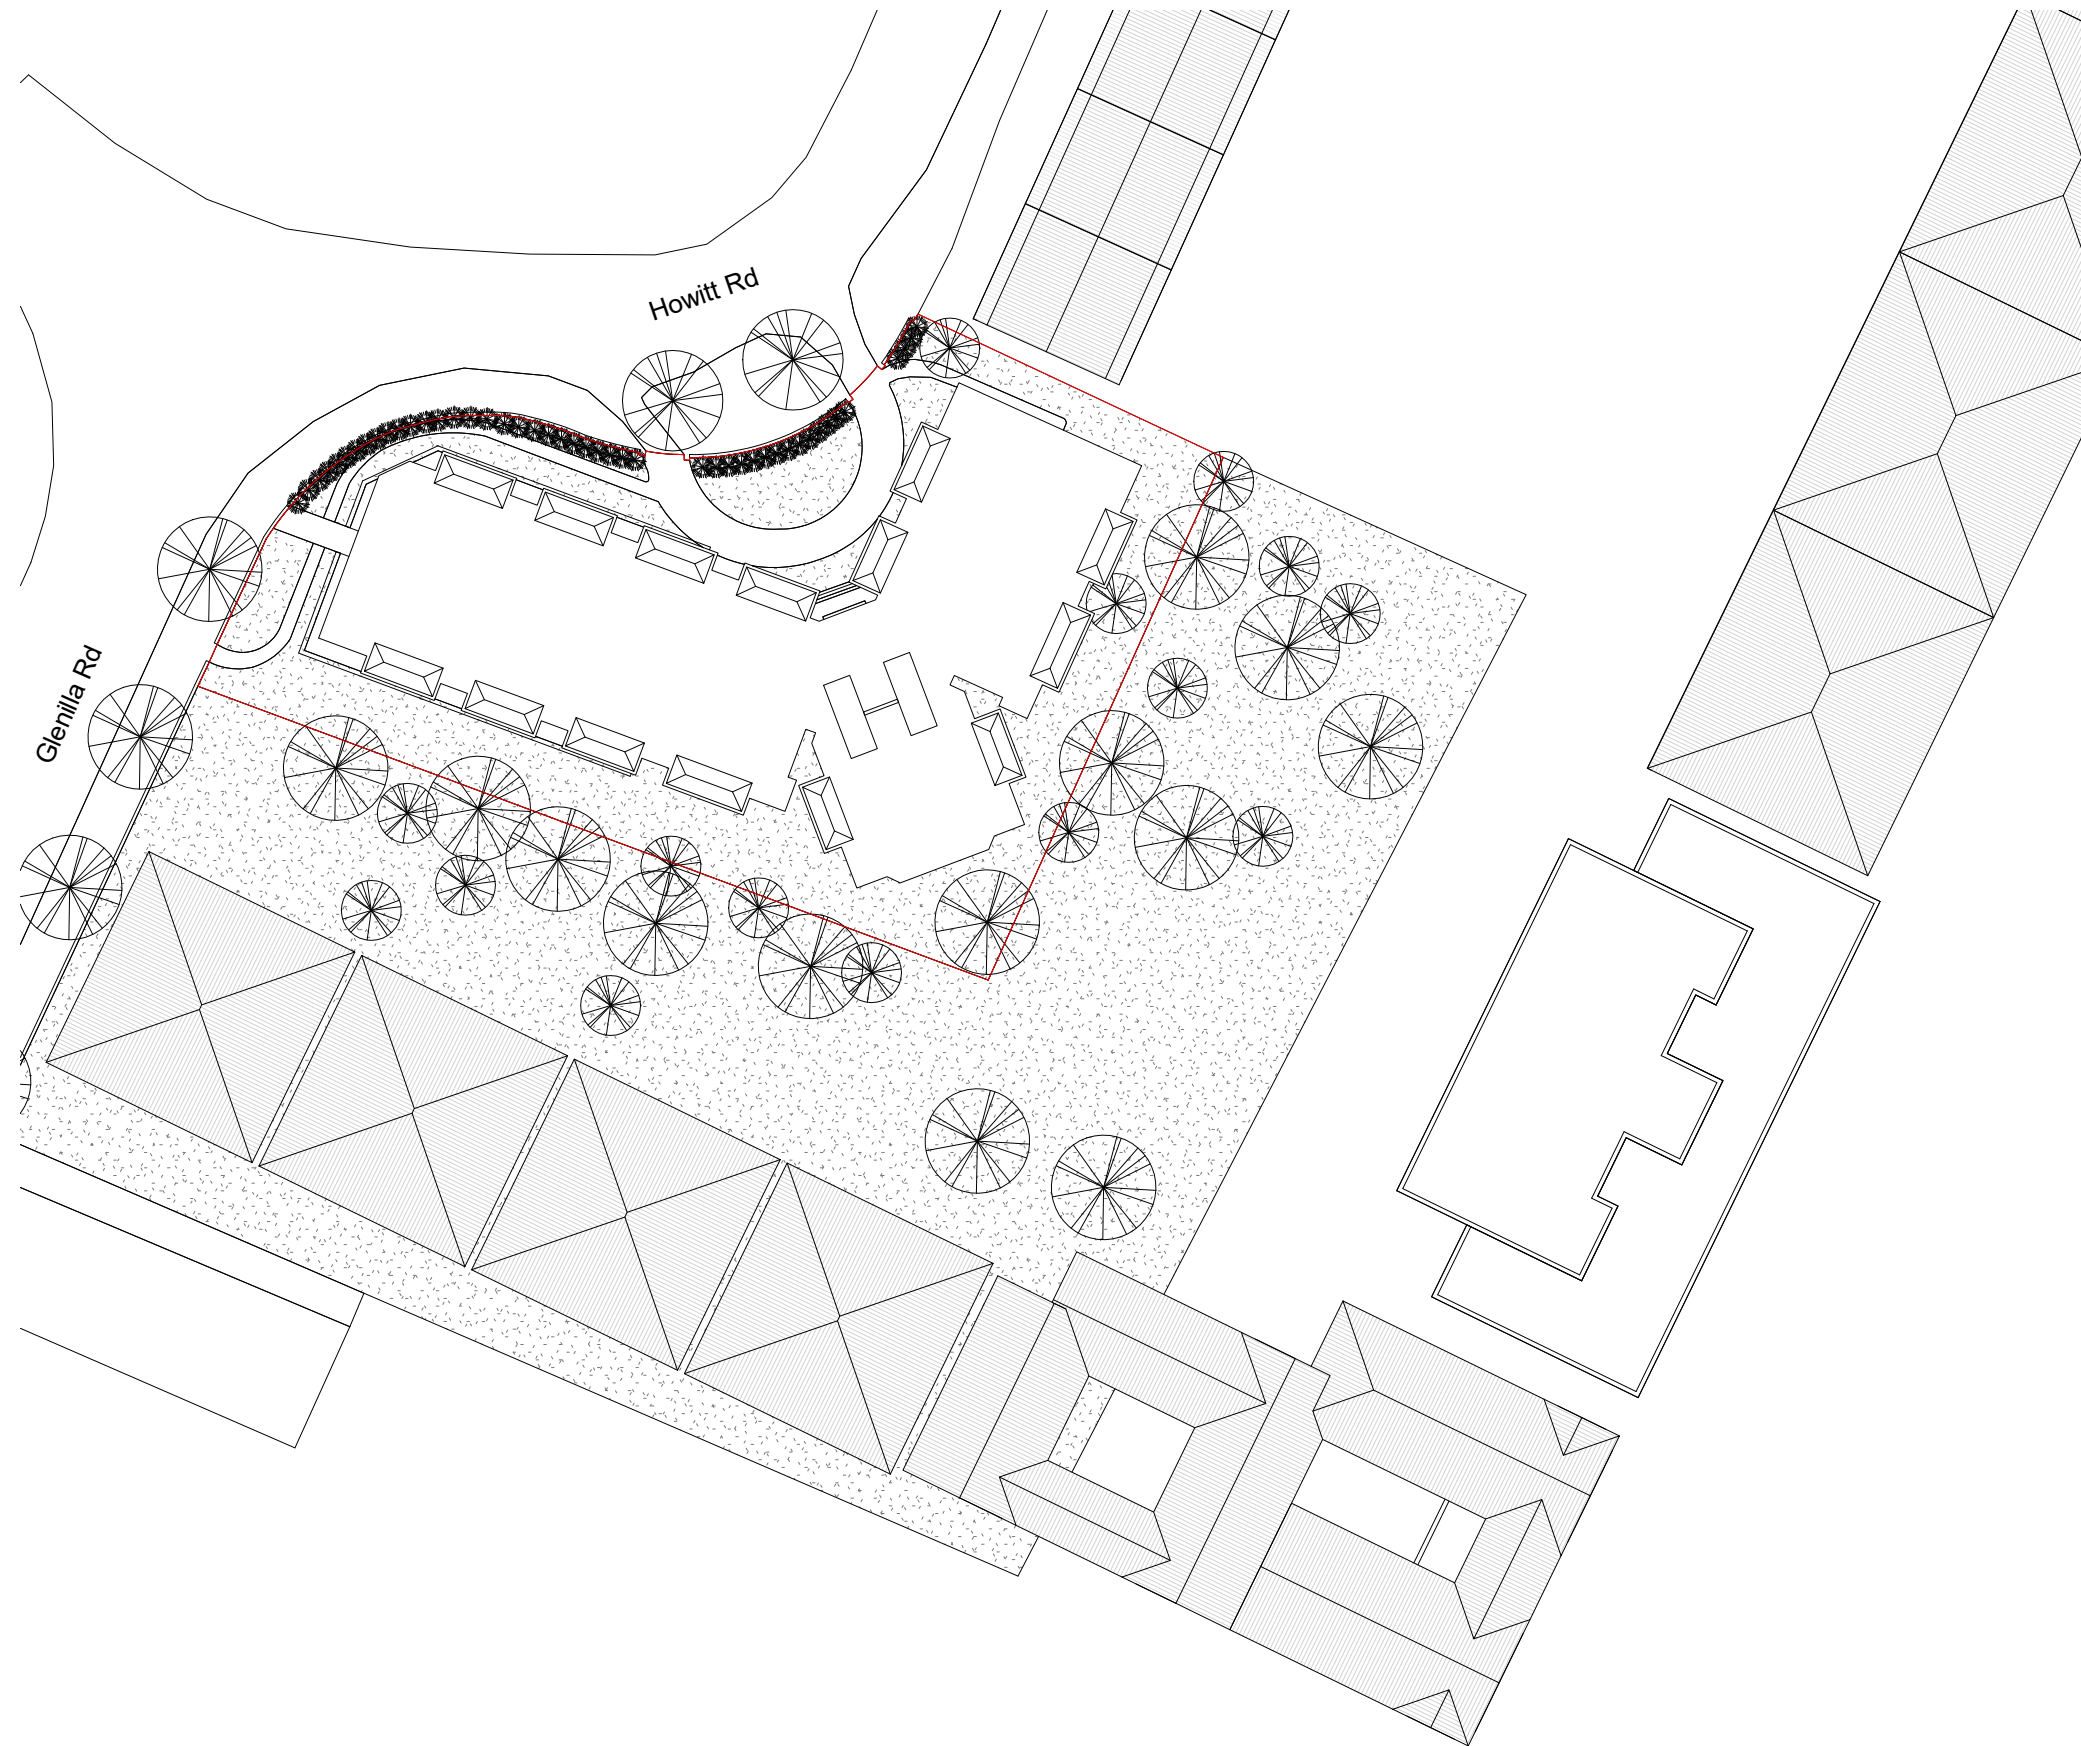

REV/ ISSUE	NOTE	DRN	DATE
SCALE	DATE	DRN	CHK
1:500@A3	08.07.2019	FB	MH
PROJECT			
Howitt Road, Belsize Park			
DRAWING			
Existing Site Plan			
bubble architects STUDIO 205 THE BUSWORKS 39-41 NORTH ROAD LONDON N7 9DP WWW.BUBBLEARCHITECTS.CO.UK			
JOB NO	DRAWING NO	REV	
019023	P-Si-D-003		