

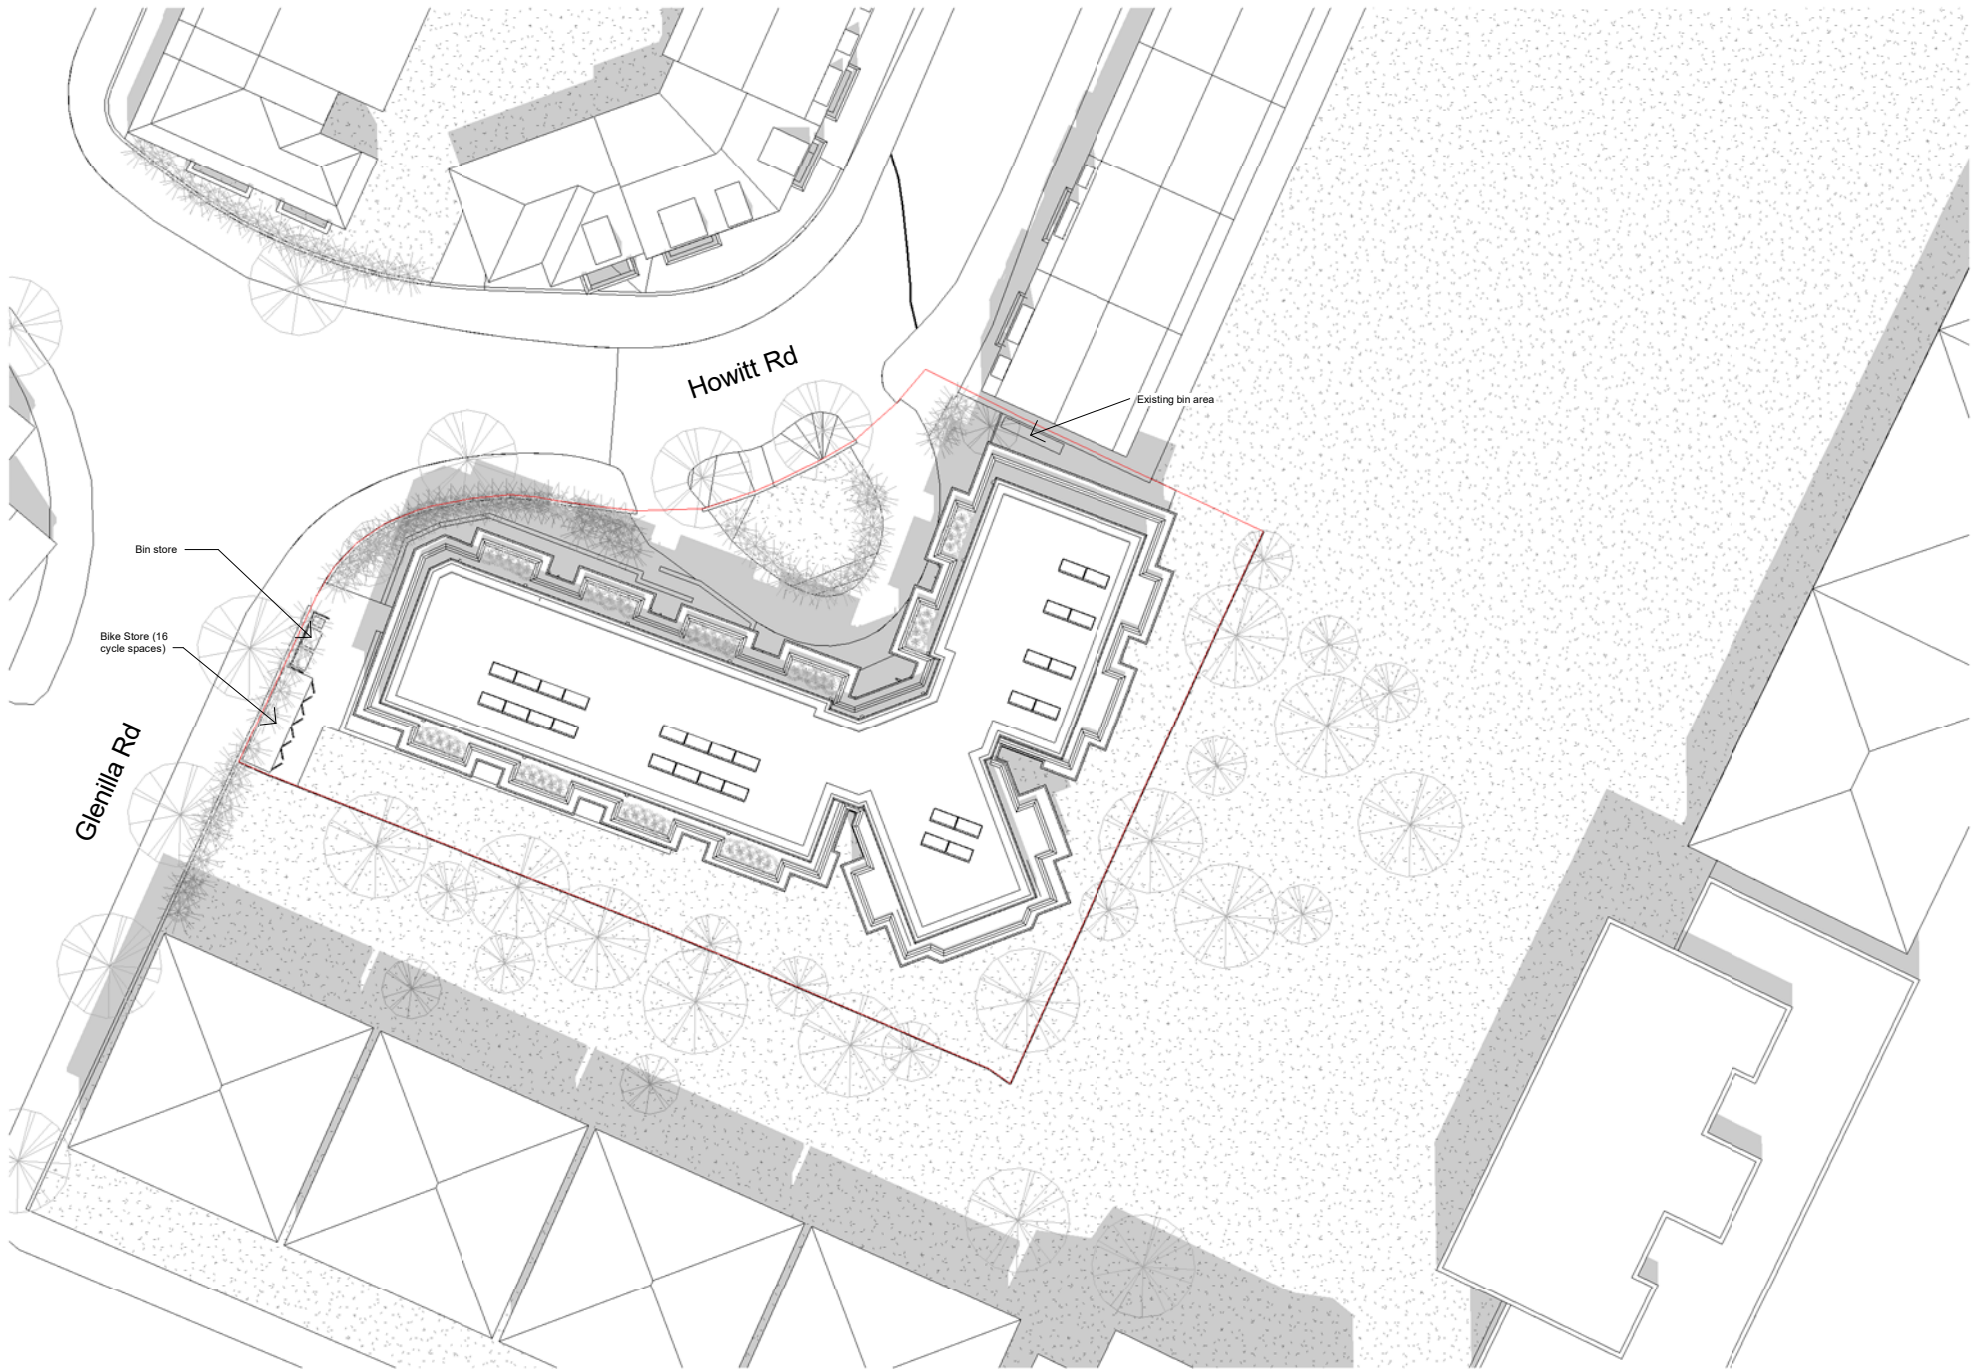
 



DO NOT SCALE FROM THIS DRAWING.
ALL DIMENSIONS TO BE CHECKED ON SITE.
COPYRIGHT RESERVED.

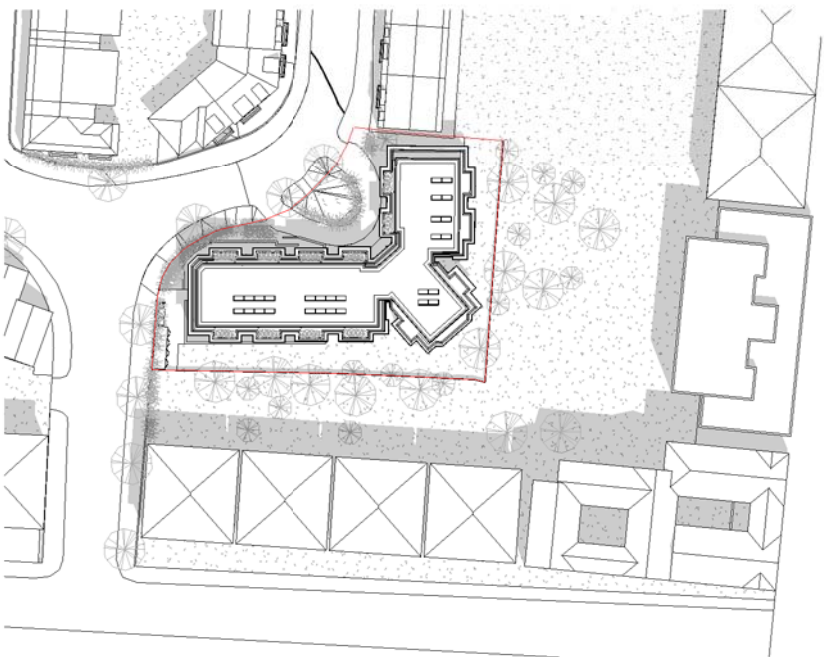

PROPOSED SITE PLAN
1:500

 

LOCATION PLAN
1:1250

 

D	Full Planning Application - Aug 2022	AG	05.08.22
C	Revised Bike an Bin storage	SR	04.08.21
B	Full Planning Application	XZ	23.04.21
A	Floor plan to QS	SR	21.01.21
REV/ ISSUE	NOTE	DRN	DATE

SCALE	DATE	DRN	CHK
1:500@A3	08.07.2019	FB	MH

PROJECT
Howitt Road, Belsize Park

DRAWING
Proposed Site and
Location Plan

bubble
architects

STUDIO 205 THE BUSWORKS
39-41 NORTH ROAD
LONDON N7 9DP
WWW.BUBBLEARCHITECTS.CO.UK

JOB NO	DRAWING NO	REV
019024	P-Si-B-012	D