


DO NOT SCALE FROM THIS DRAWING.  
ALL DIMENSIONS TO BE CHECKED ON SITE.  
COPYRIGHT RESERVED.

 

GIA		
Name	Area	Comments

Flat 1	66 m²	2b3p
Flat 2	72 m²	2b4p
Flat 3	64 m²	2b3p
Flat 4	51 m²	1b2p
Flat 5	70 m²	2b4p
Flat 6	62 m²	2b3p
Flat 7	72 m²	2b4p

456 m²

F	Full Planning Application - Windows	SR	16.08.22
E	Full Planning Application - Aug 2022	AG	05.08.22
D	LA comments addressed	SR	28.04.22
C	Full Planning Application	XZ	23.04.21
B	Floor plan to QS	SR	21.01.21
REV/ ISSUE	NOTE	DRN	DATE

SCALE	DATE	DRN	CHK
1:200@A3	08.07.2019	FB	MH

PROJECT  
Howitt Road, Belsize Park


DRAWING  
Proposed Third Floor Plan

bubble

architects

STUDIO 205 THE BUSWORKS  
39-41 NORTH ROAD  
LONDON N7 9DP  
[WWW.BUBBLEARCHITECTS.CO.UK](http://WWW.BUBBLEARCHITECTS.CO.UK)

JOB NO	DRAWING NO	REV
019024	P-03-D-013	F

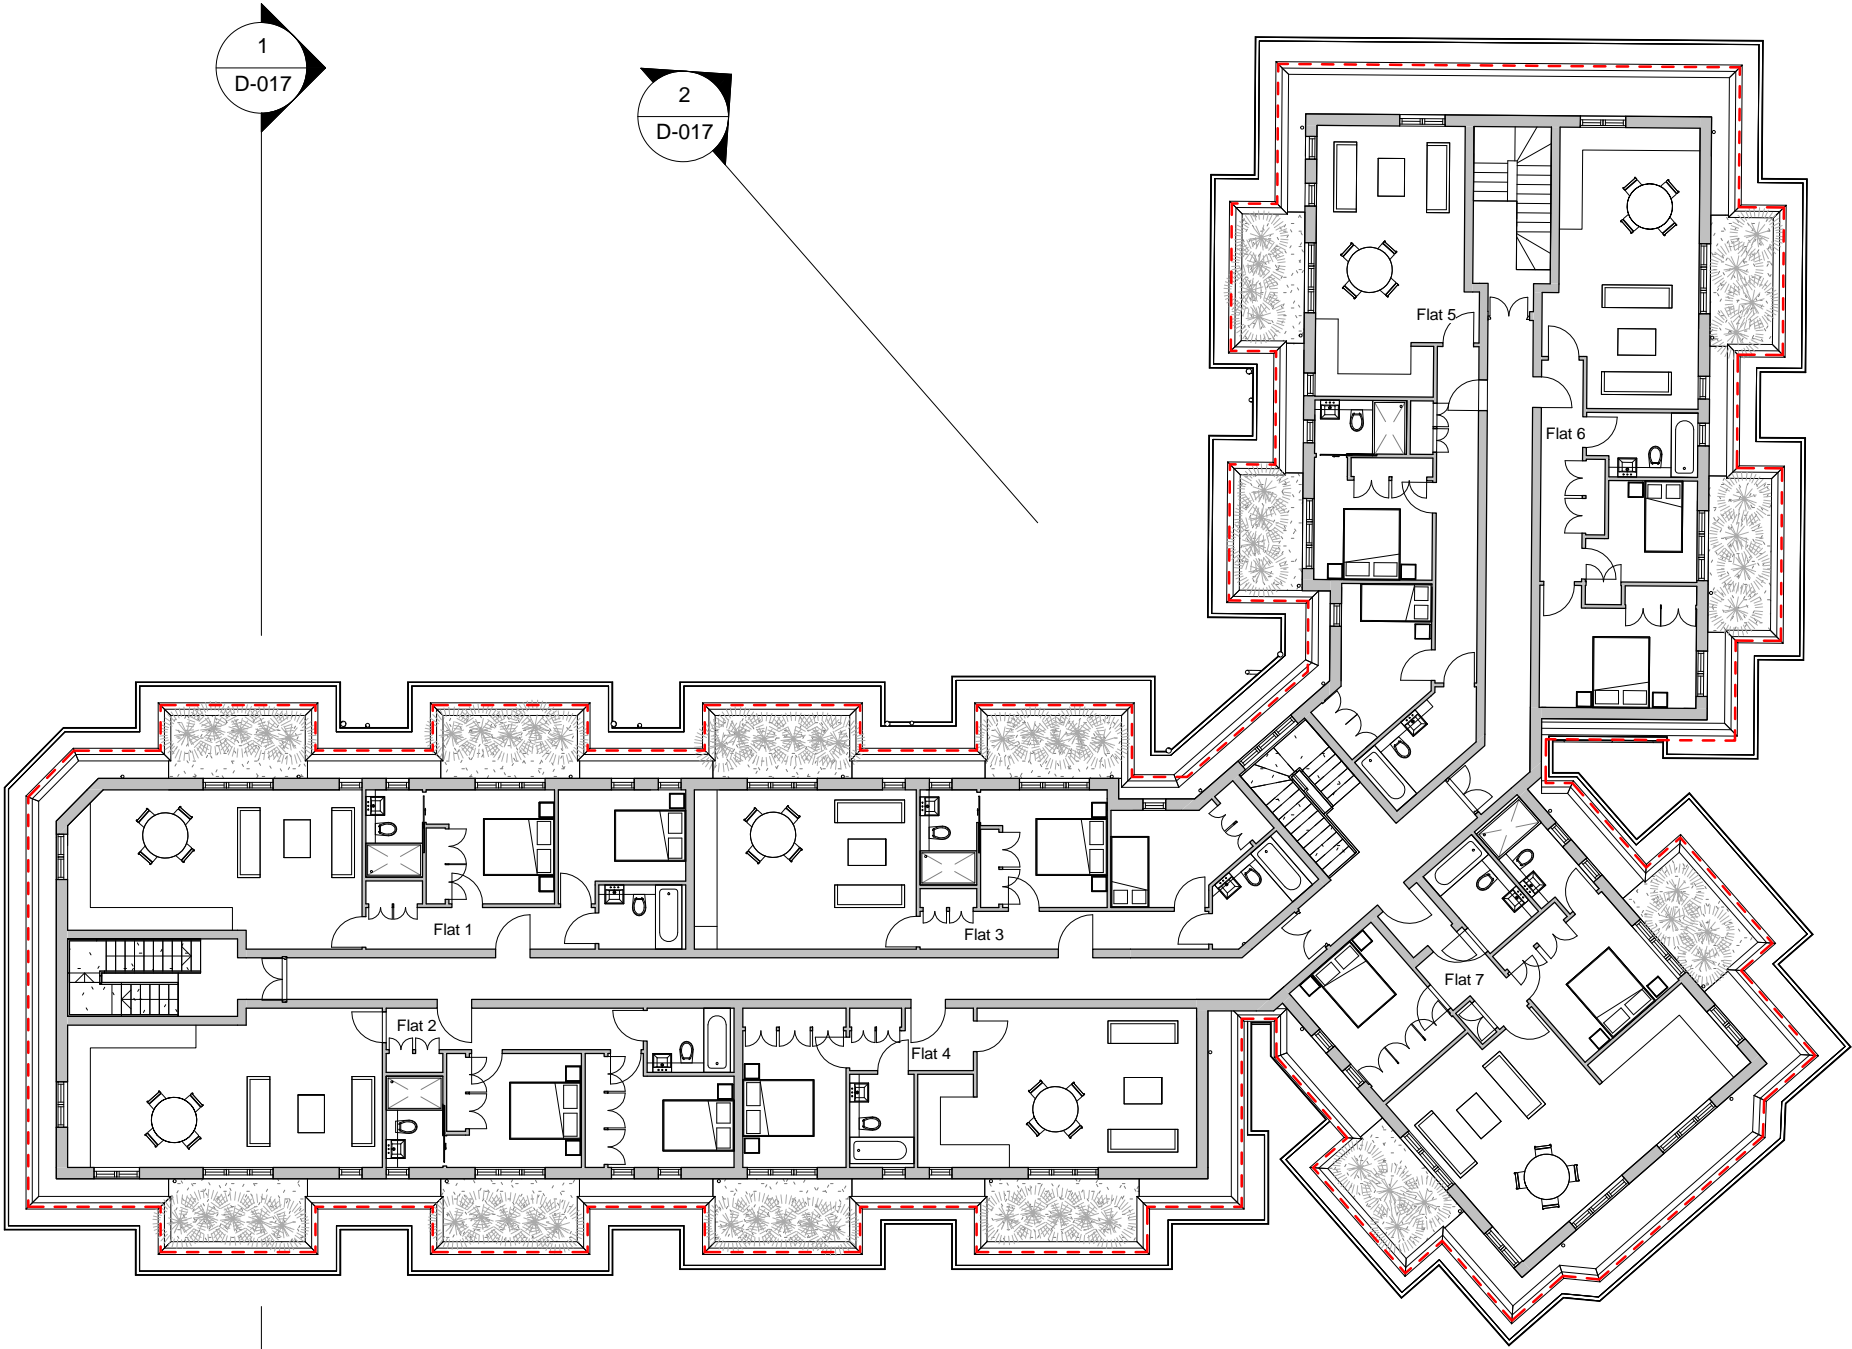

PROPOSED THIRD FLOOR PLAN  
1:200

