

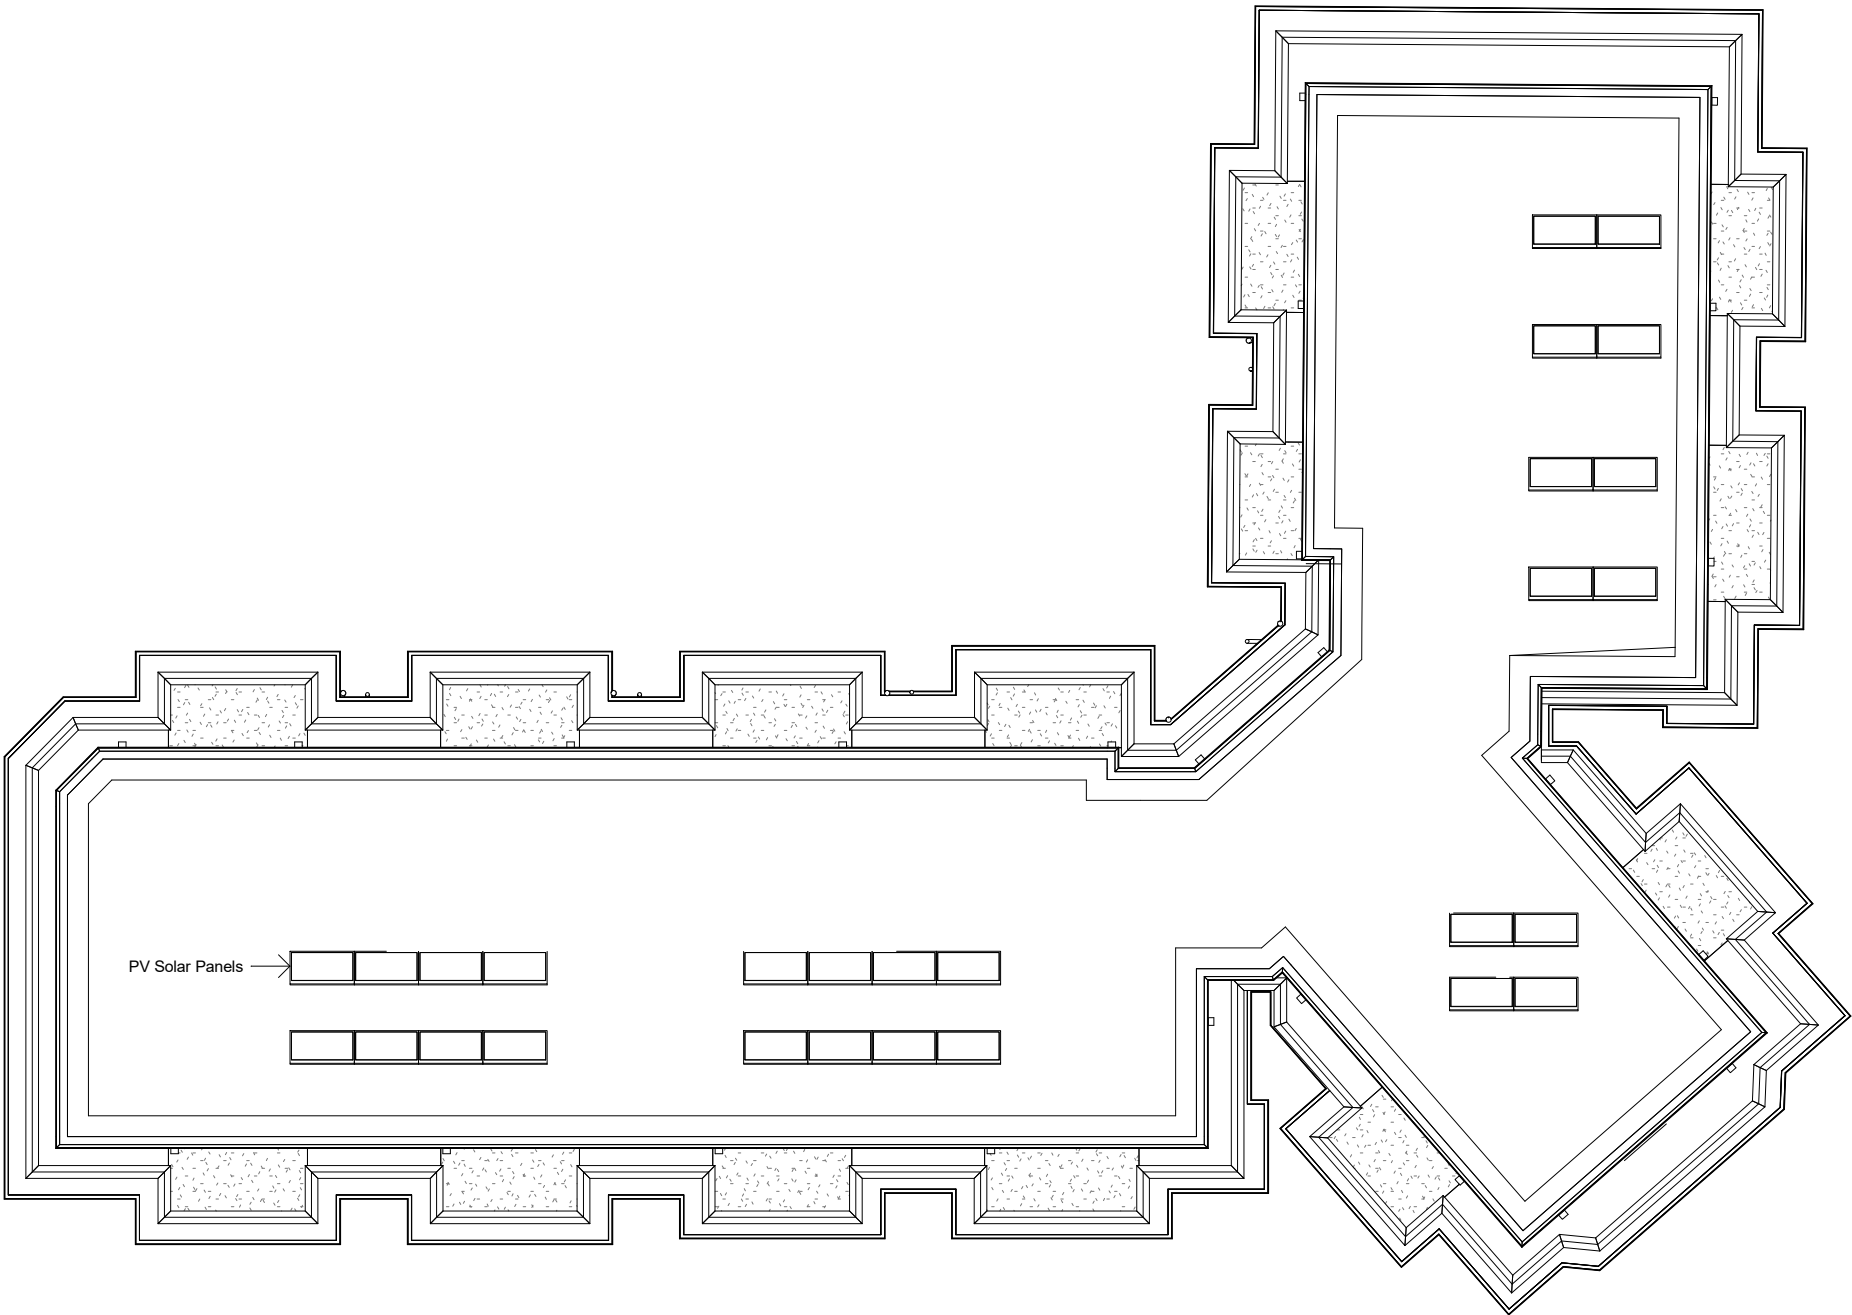


DO NOT SCALE FROM THIS DRAWING.  
ALL DIMENSIONS TO BE CHECKED ON SITE.  
COPYRIGHT RESERVED.

 

PROPOSED ROOF PLAN  
1:200

 

C	Full Planning Application - Aug 2022	AG	05.08.22
B	Full Planning Application	XZ	23.04.21
A	Floor plan to QS	SR	21.01.21
REV/ ISSUE	NOTE	DRN	DATE

SCALE	DATE	DRN	CHK
1:200@A3	08.07.2019	FB	MH

PROJECT  
Howitt Road, Belsize Park

DRAWING  
Proposed Roof Plan

bubble

architects

STUDIO 205 THE BUSWORKS  
39-41 NORTH ROAD  
LONDON N7 9DP  
[WWW.BUBBLEARCHITECTS.CO.UK](http://WWW.BUBBLEARCHITECTS.CO.UK)

JOB NO	DRAWING NO	REV
019024	P-R-D-014	C