


Note:

Approved Ffio hard landscaping condition 4h Camden Ref: 2021/3032/L implementation due shortly

Garden rooms approved as per enclosed drawings 0341_A_1600 and 1601 (2019_5443_P and linked application 2019_5469_L)

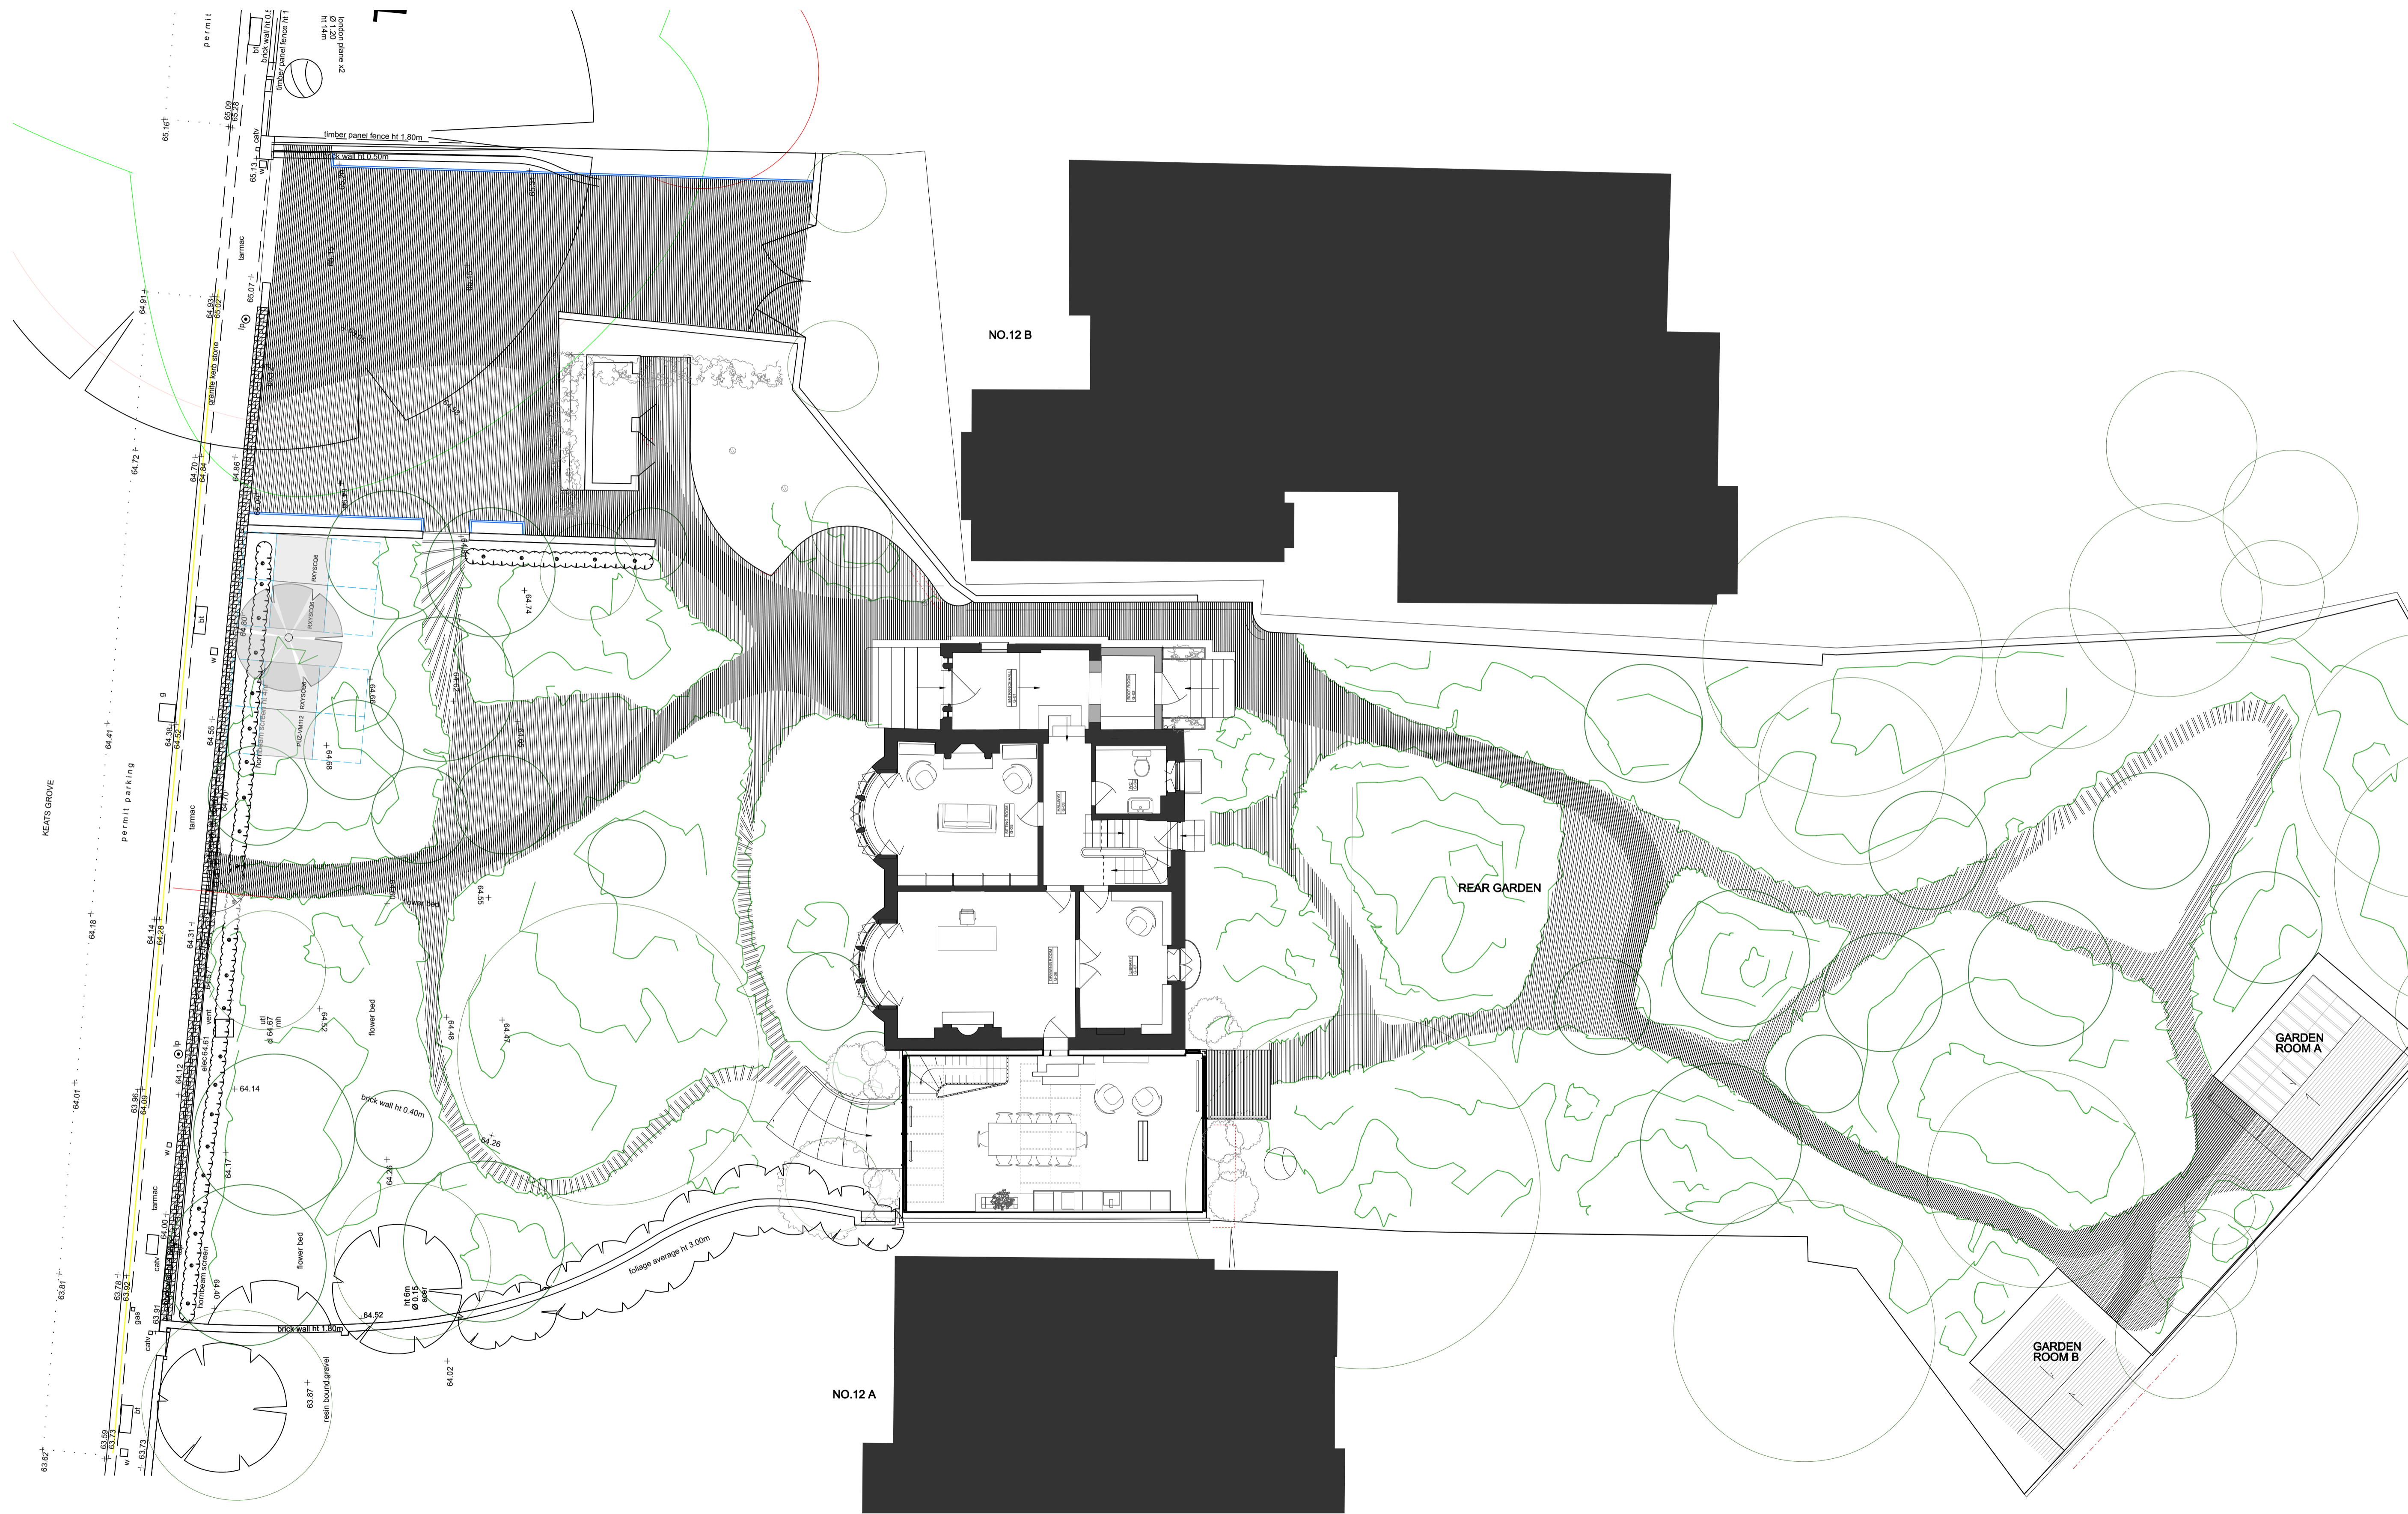

51

12 Keats Grove
London NW3 2RN

Kylie Richardson
Project No. 1168 12KG

51% Studios
1A Colham Mews, Agar Grove, London NW1 9SB
+ 44 (0) 203 355 1205

Planning

Approved Site Plan

Scale 1:100 @ A1
Drawn by PT/06/07/2022

Issue Notes: