




P1 Proposed Section
Scale: 1:50

P2 Proposed Constantine Road Part Elevation
Scale: 1:50



P3 Proposed Front Elevation
Scale: 1:50

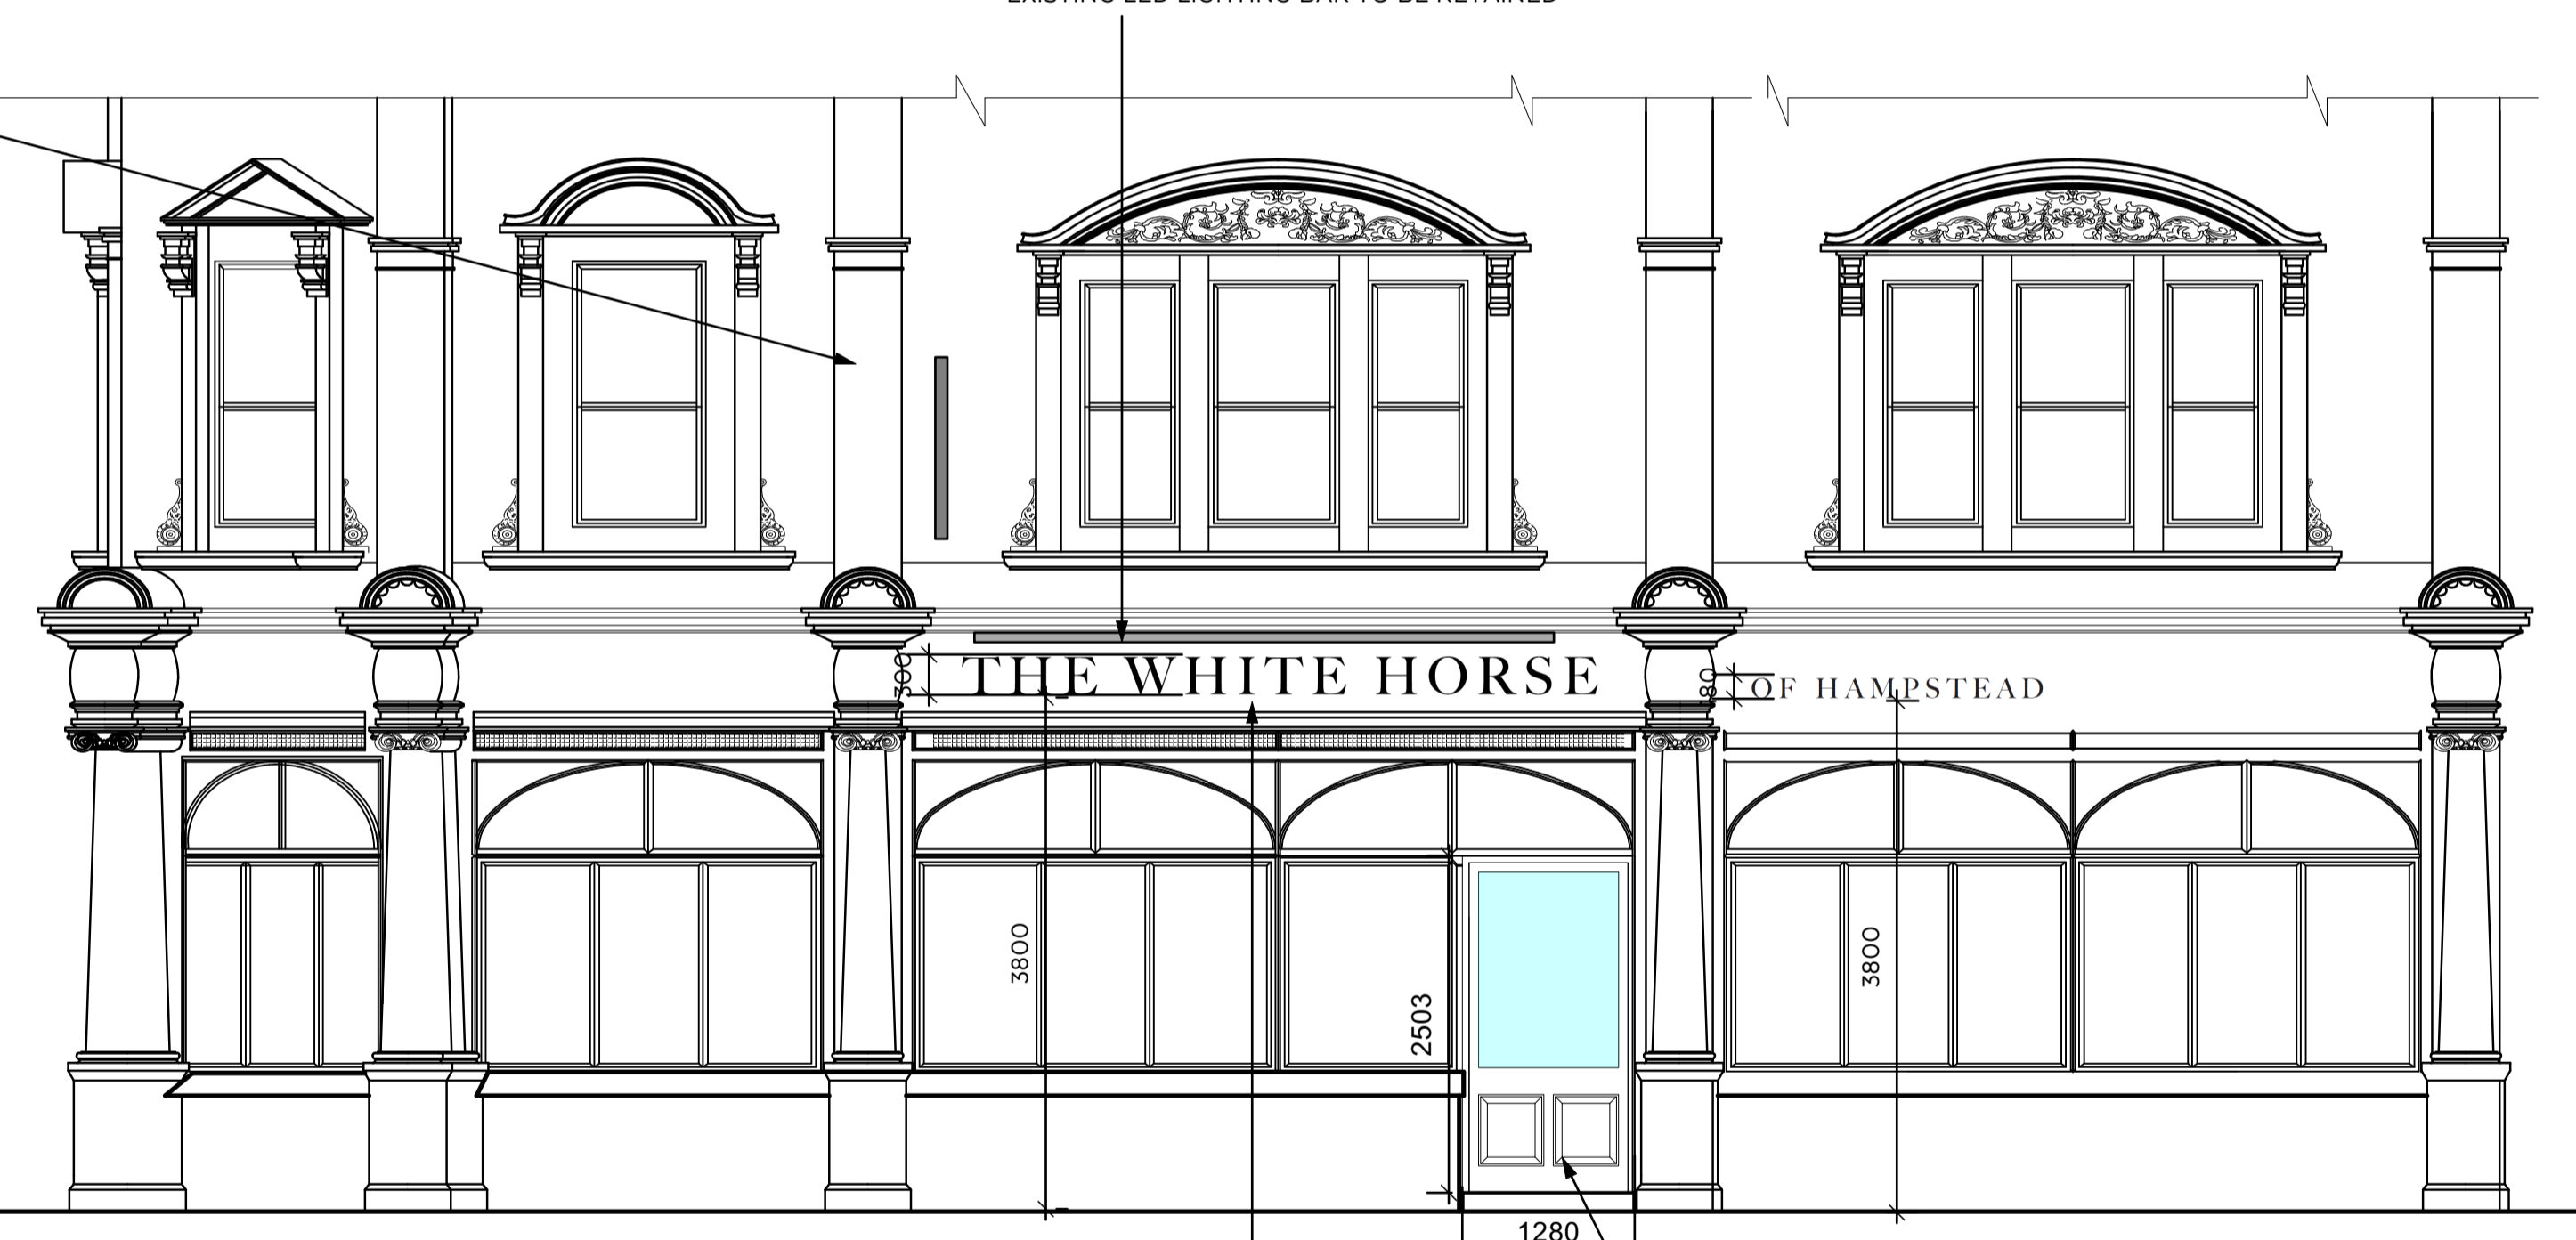

P4 Proposed Fleet Road Part Elevation
Scale: 1:50

THE WHITE HORSE

OF HAMPSTEAD

FONT REF FOR HAND PAINTED SIGNAGE

DWG 208 - PROPOSED ELEVATIONS FOR PLANNING APPLICATION
to be read in conjunction with DWG 009 - proposed plans

