


Existing Section A

Scale 1:25 @ A1, 1:50 @ A3

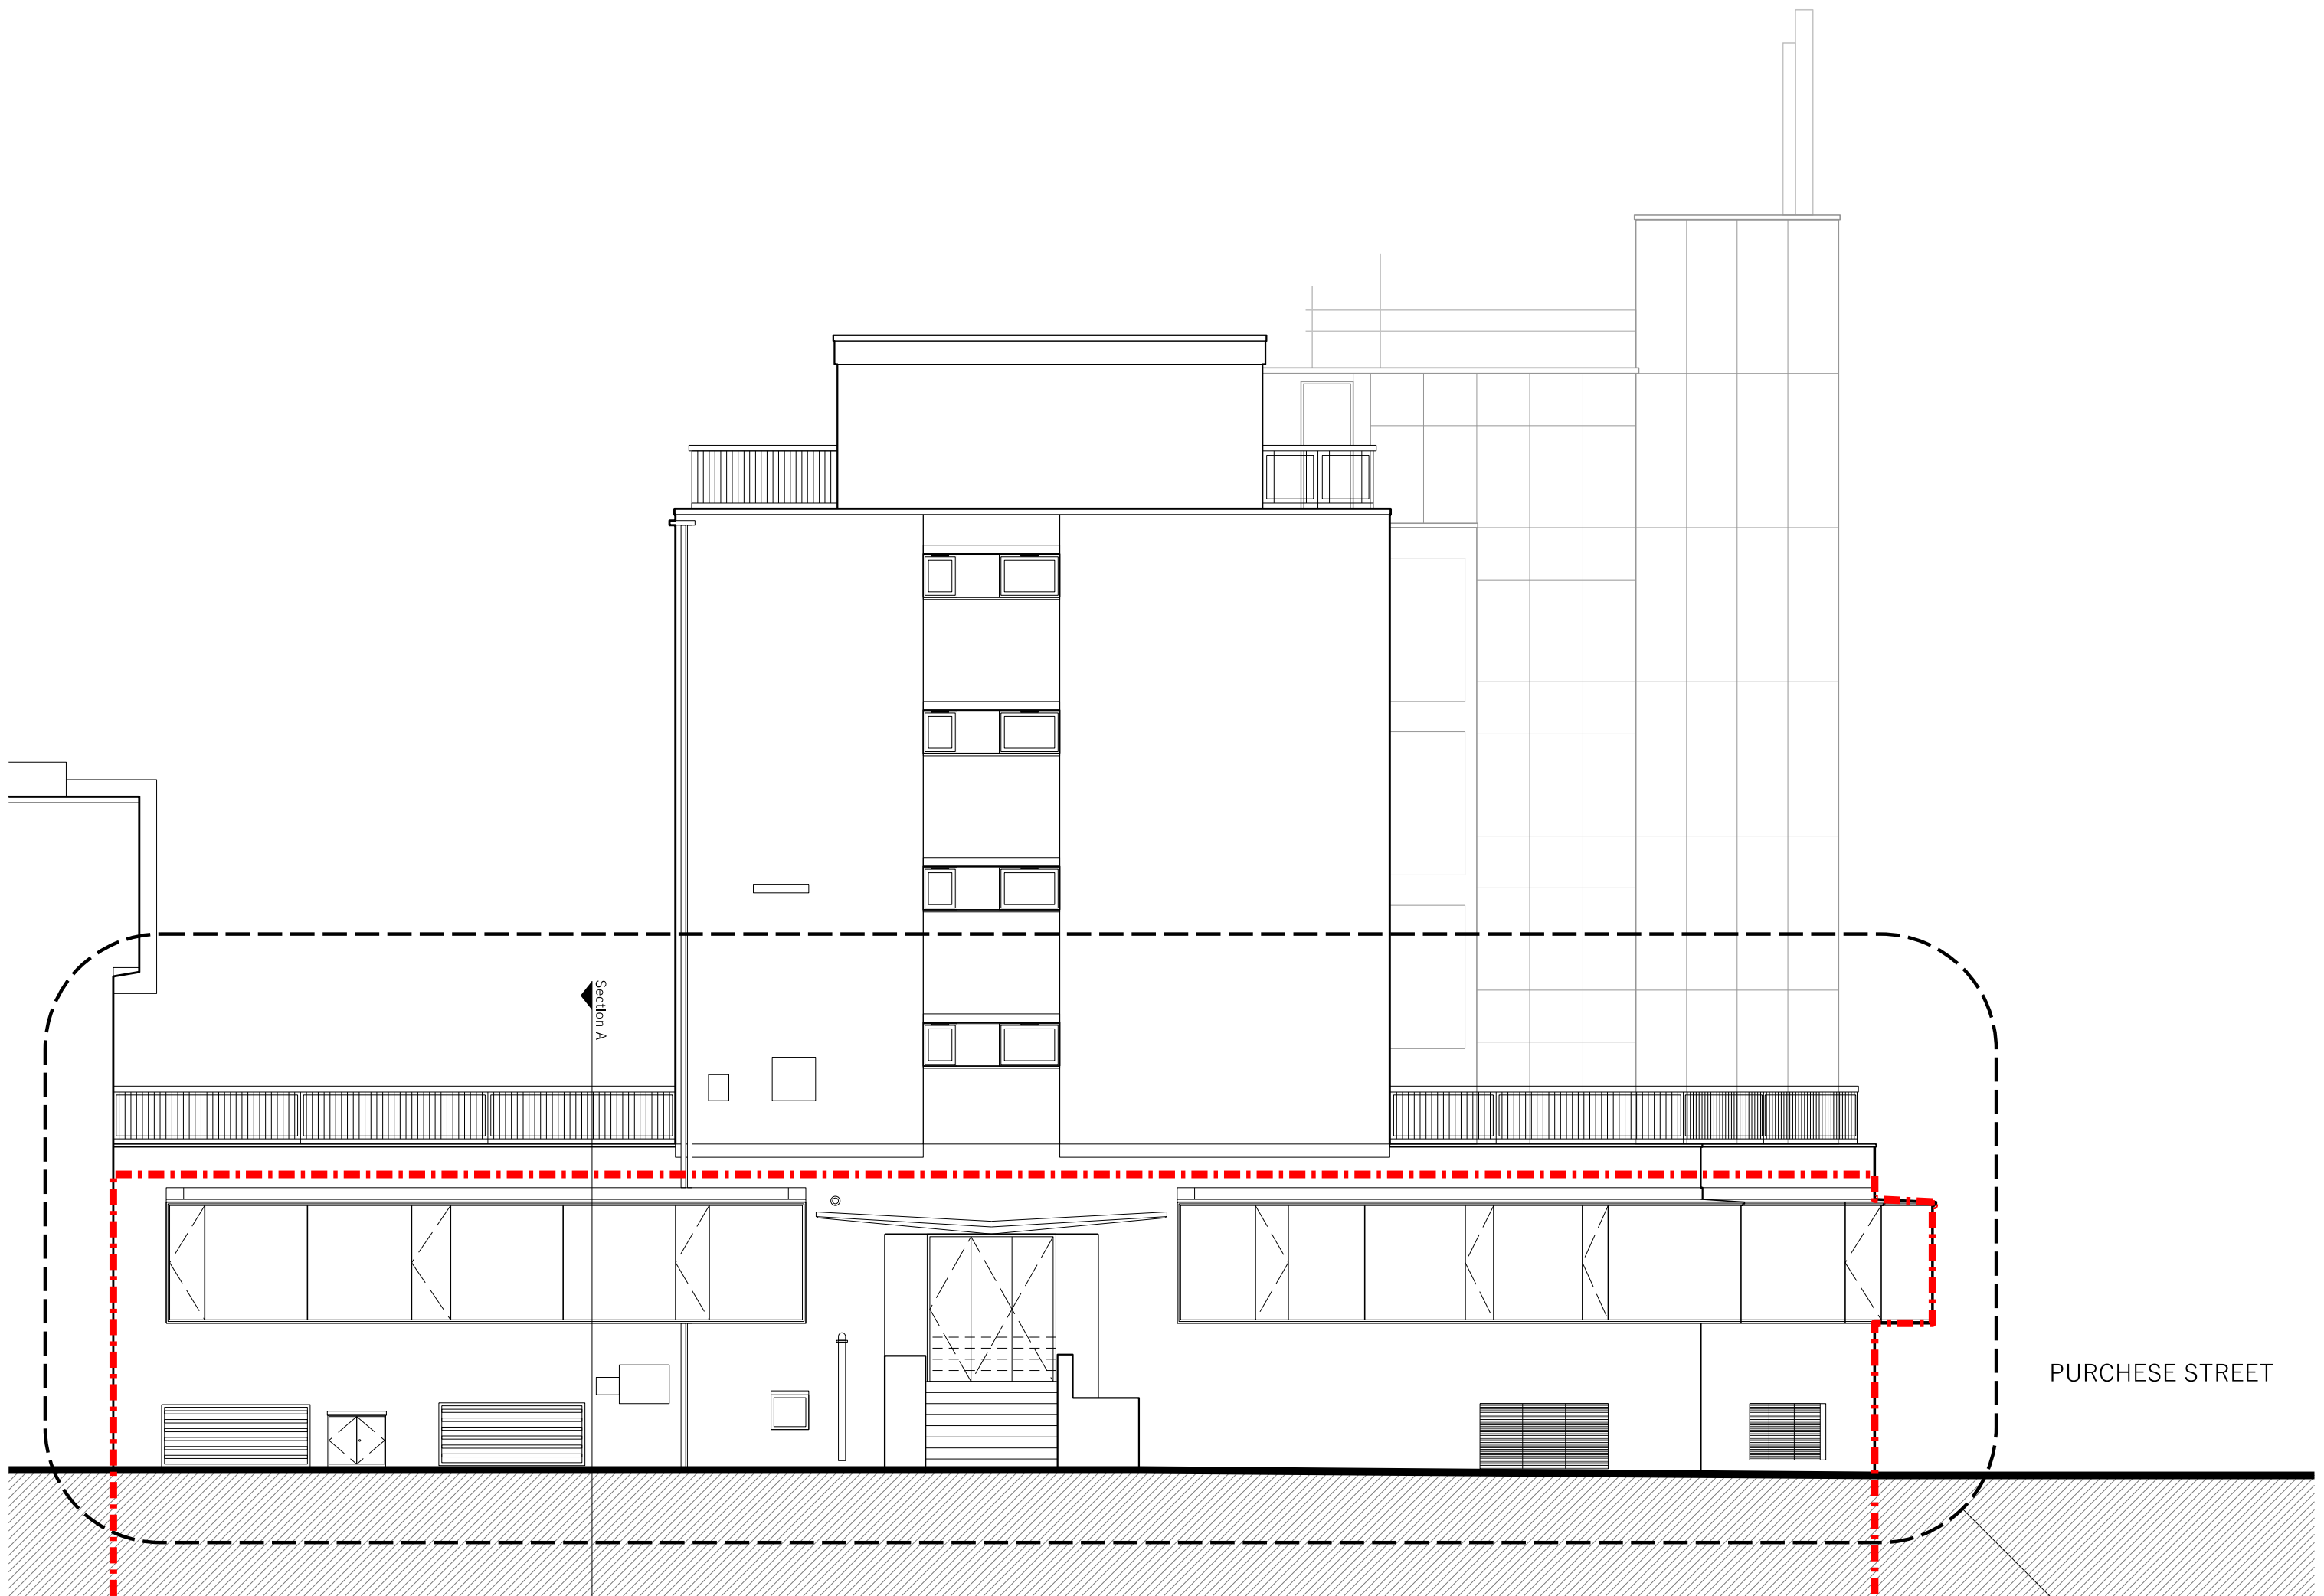

Existing Front Elevation - Full

Scale 1:100 @ A1, 1:200 @ A3

Detail: 328_002

Planning General Arrangement

Project Phoenix Court Spaces Ltd, Phoenix Court, 2 Brill Place, London, NW1 1DX	
Drawing Existing Elevation and Section	
Scale 1:25 @ A1, 1:50 @ A3	Date of first issue 01.10.2021
Drawing number 328_003	Revision B

Revision	Date	Notes
A	01.10.2021	FIRST ISSUE
B	06.09.2022	PLANNING

General Notes

This drawing should be read in conjunction with all other Crafted Architecture & Planning Ltd (CAP's) drawings and accompanying written information.

Any discrepancies in the drawn or written information to be reported to Crafted Architecture & Planning Ltd (CAP) without delay.

It is the contractor's responsibility to ensure that all built works are constructed in line with the latest UK Building Regulations.

Use figured dimensions only.

Legend
- - - - - Boundary Line

Scale
1:25 @ A1, 1:50 @ A3
0 0.5m 1m 1.5m