


1 MANTLEPIECE AT 12 GROVE TERRACE

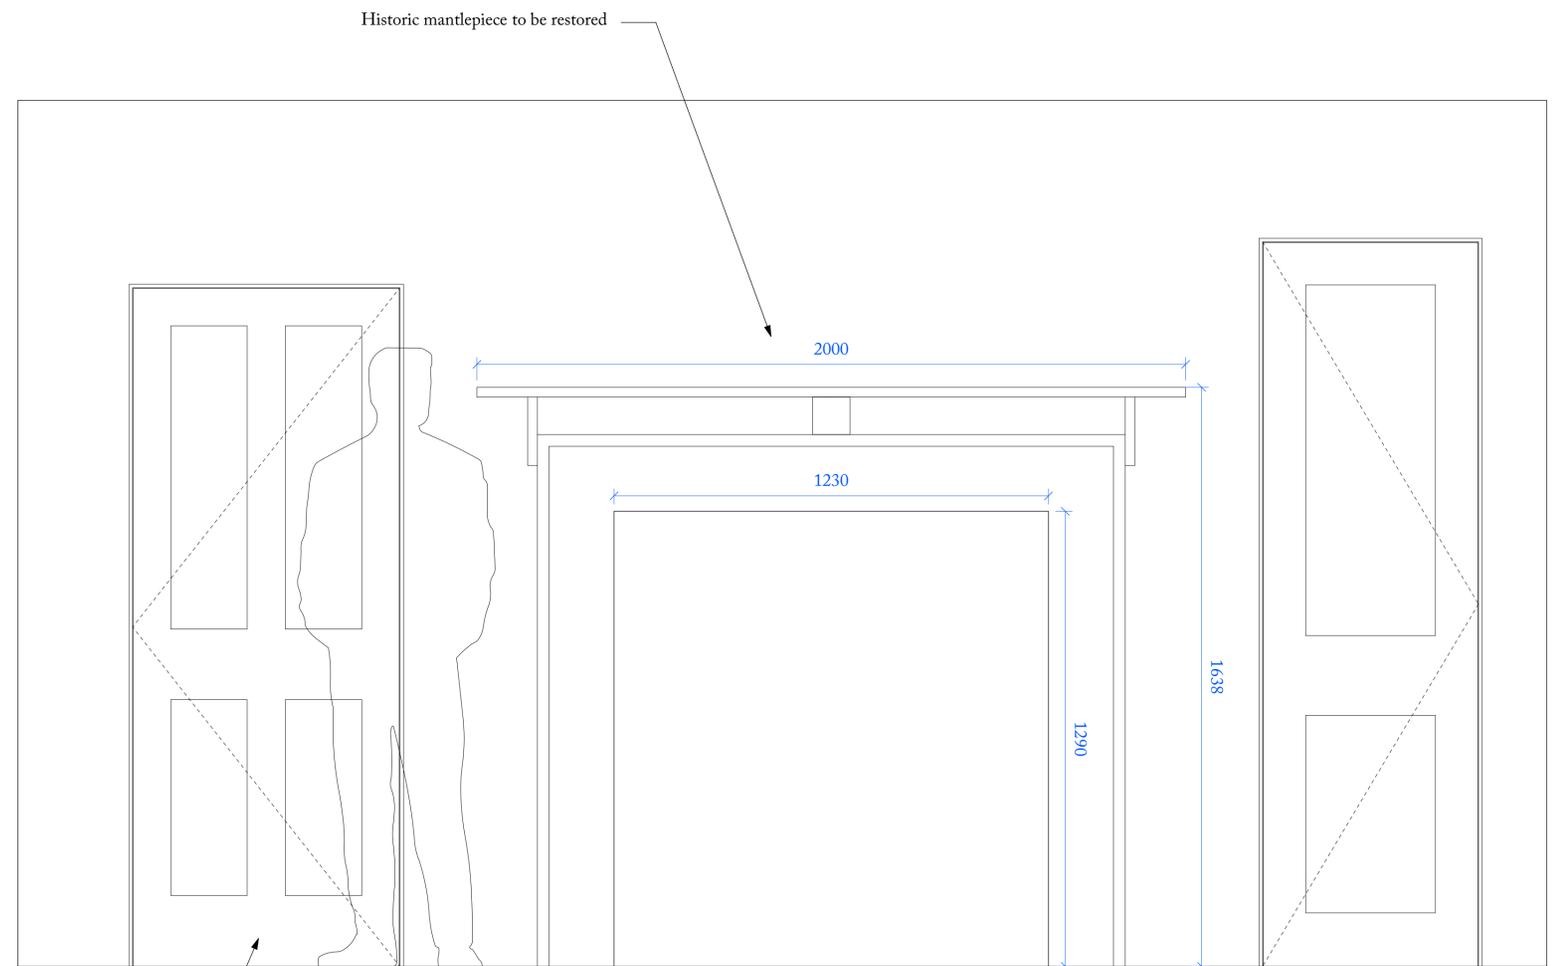

Existing joinery to be restored



**Ben Pentreath**  
 1-4 Lamp Office Court  
 Lamb's Conduit Street  
 London WC1N 3NF  
 T +44 (0) 20 7430 2424  
 benpentreath.com

PROJECT: 8 GROVE TERRACE

TITLE: PROPOSED KITCHEN  
 SOUTH EAST ELEVATION

DRAWING NO: A-251      REV. NO: -

SCALE: 1:10 @ A1      DRAWN BY: RH  
 1:20 @ A3

DATE: 06.09.22      CHECKED BY: RG

All dimensions to be checked on site.  
 All designs © Ben Pentreath Ltd 2022. Not to be reproduced without permission