




1 LOWER GROUND FLOOR
1:50 @ A1 / 1:100 @ A3

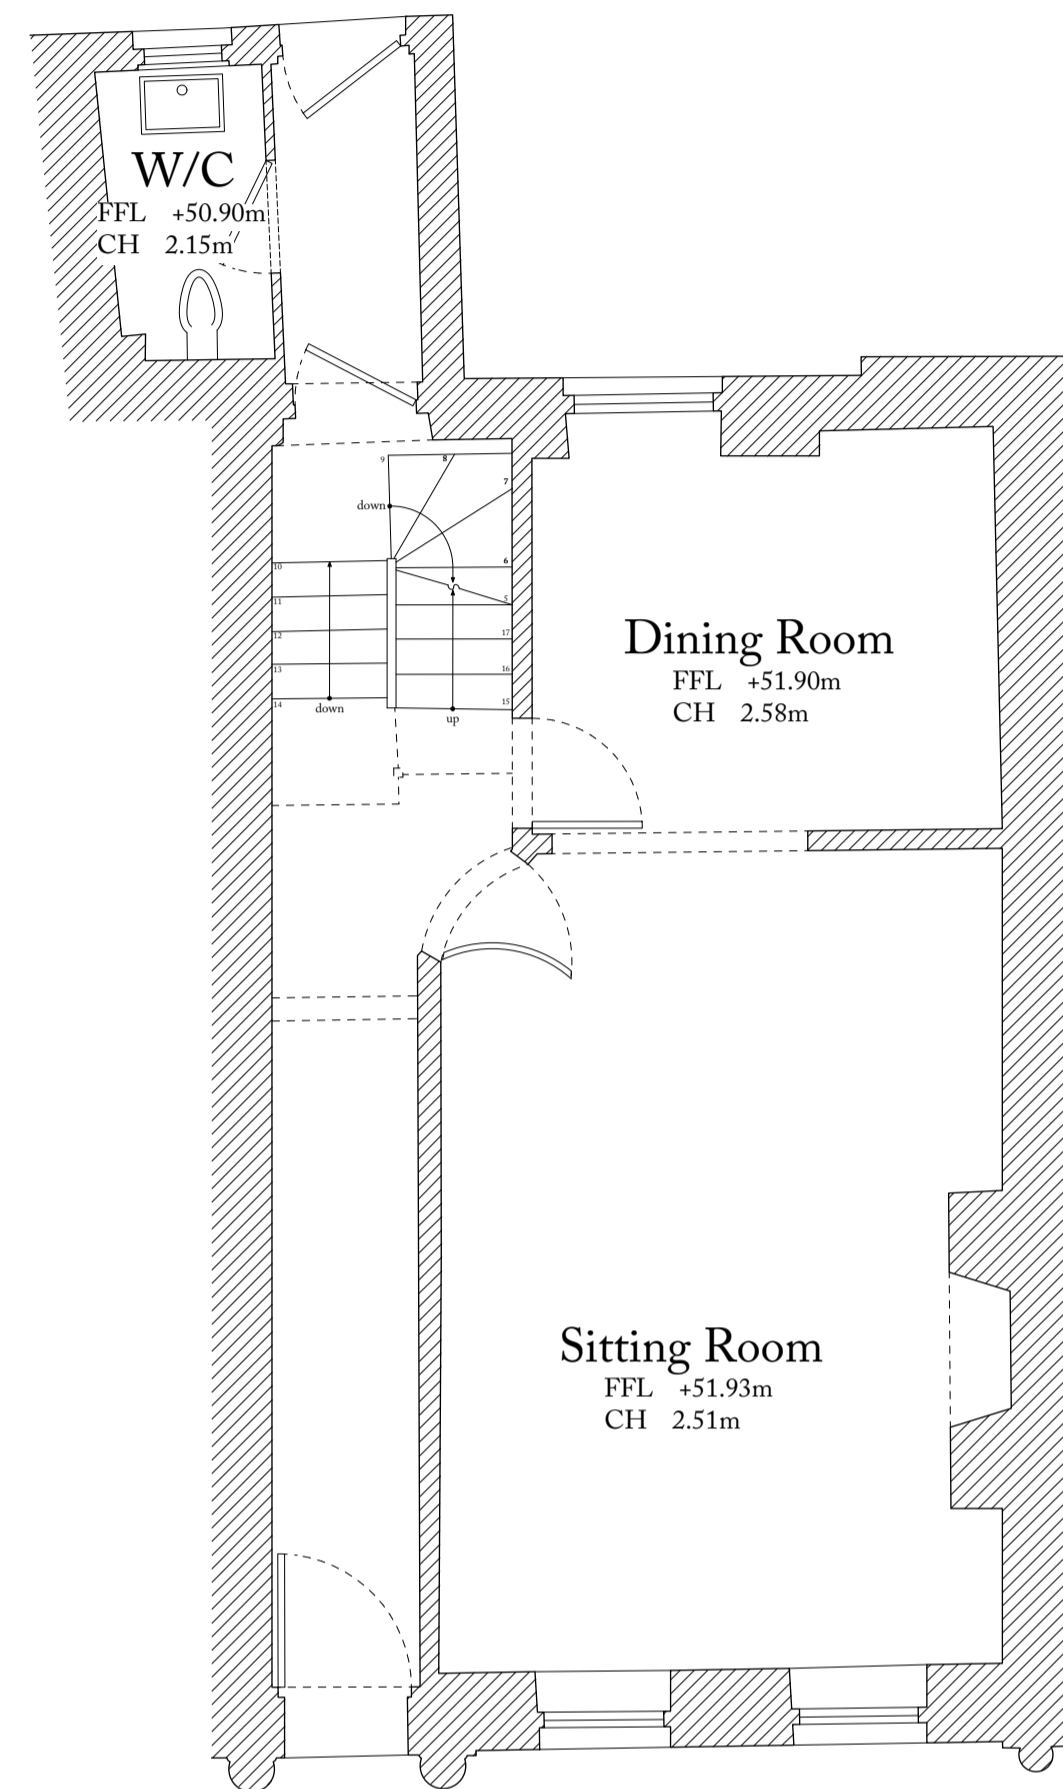


2 GROUND FLOOR
1:50 @ A1 / 1:100 @ A3

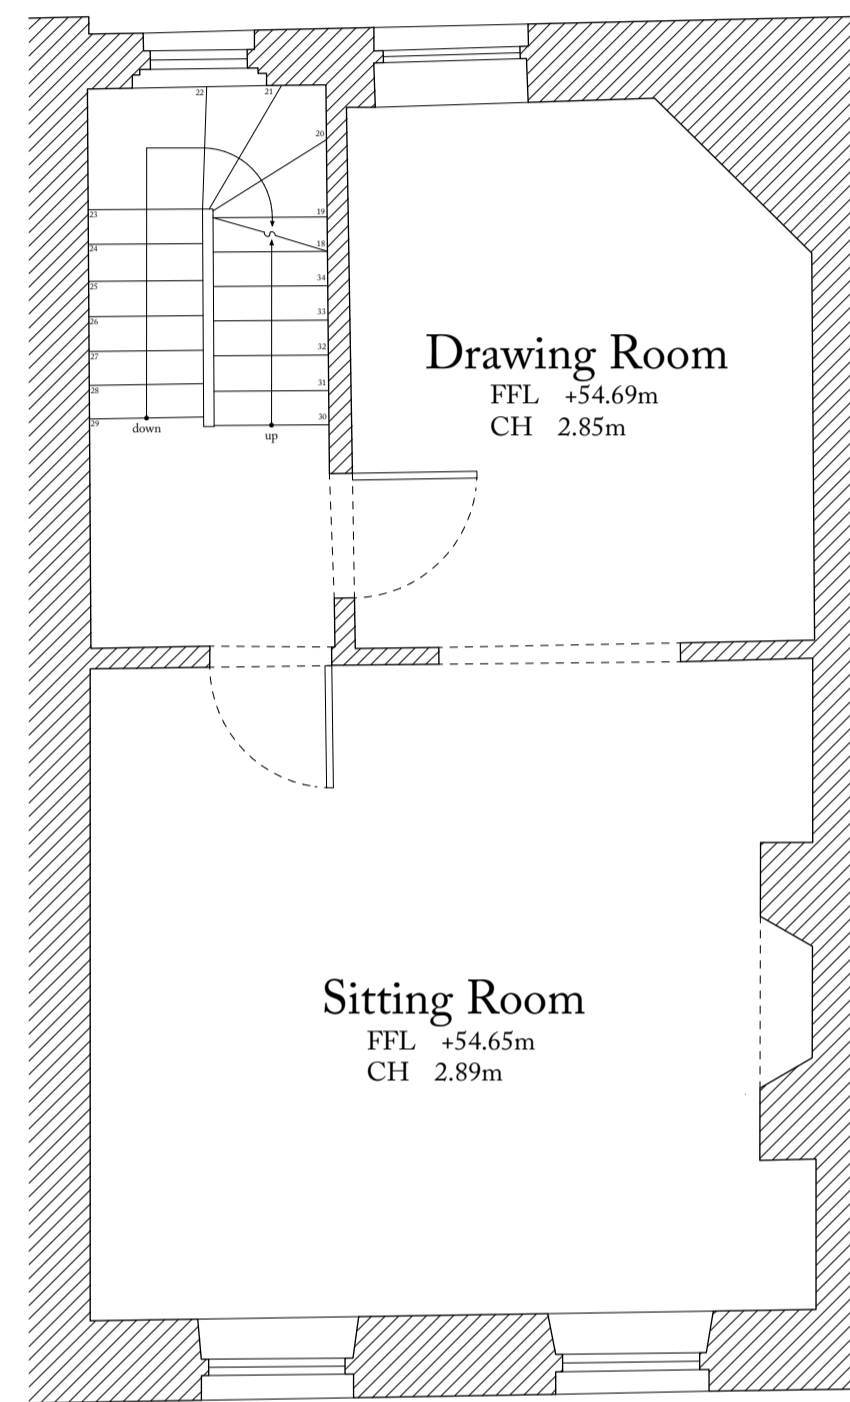

3 FIRST FLOOR
1:50 @ A1 / 1:100 @ A3

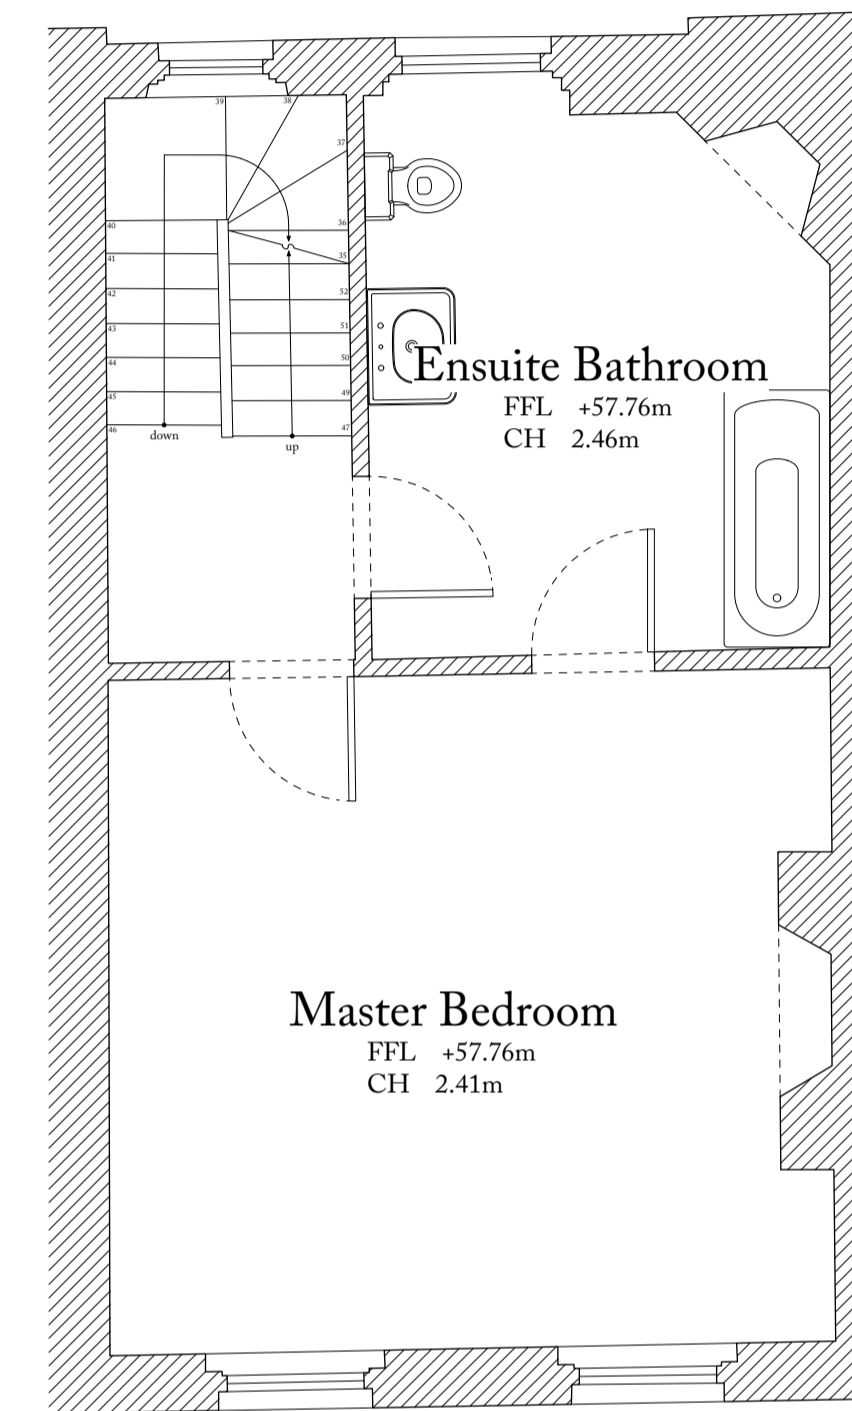

4 SECOND FLOOR
1:50 @ A1 / 1:100 @ A3

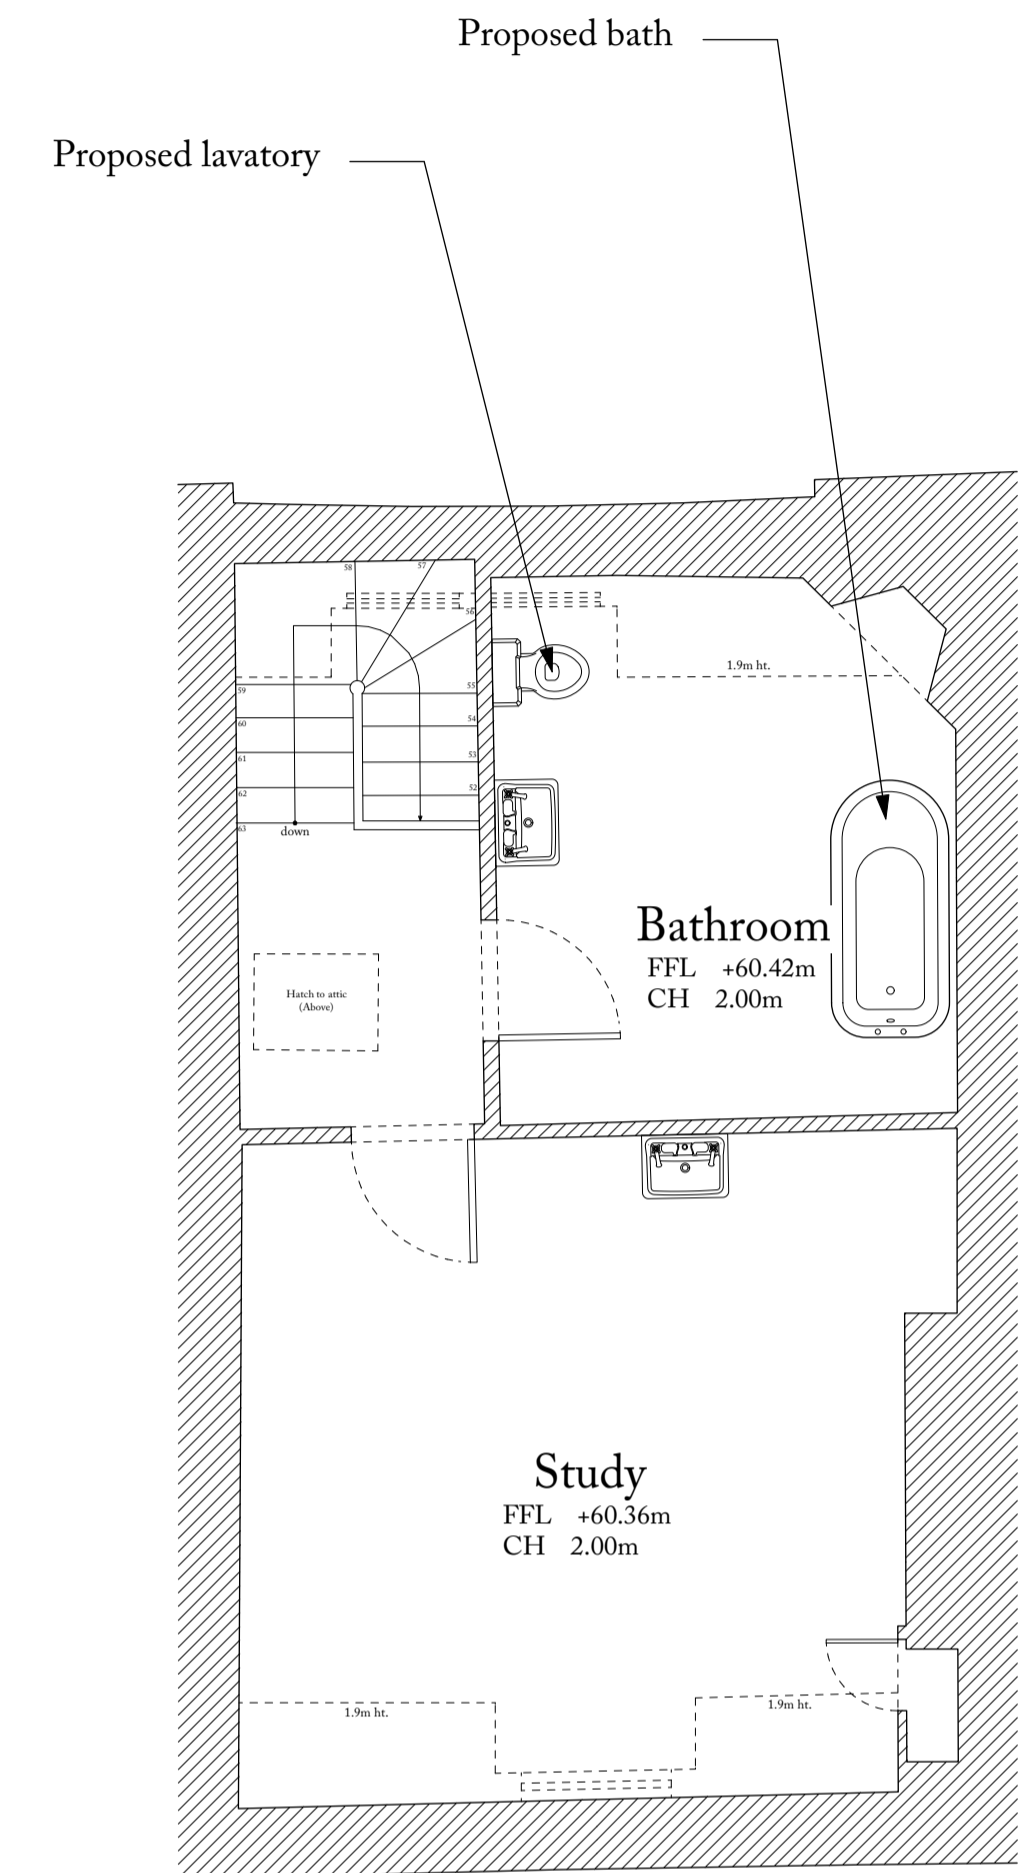

5 THIRD FLOOR
1:50 @ A1 / 1:100 @ A3



Ben Pentreath 1-4 Lamp Office Court Lamb's Conduit Street London WC1N 3NF T +44 (0) 20 7430 2424 benpentreath.com	
PROJECT:	8 GROVE TERRACE
TITLE:	PROPOSED FLOOR PLANS
DRAWING NO: A-110	REV. NO: -
SCALE: 1:50 @ A1 1:100 @ A3	DRAWN BY: RH
DATE: 06.09.22	CHECKED BY: RG
All dimensions to be checked on site. All designs © Ben Pentreath Ltd 2022. Not to be reproduced without permission	