




**1** LOWER GROUND FLOOR  
1:50 @ A1 / 1:100 @ A3

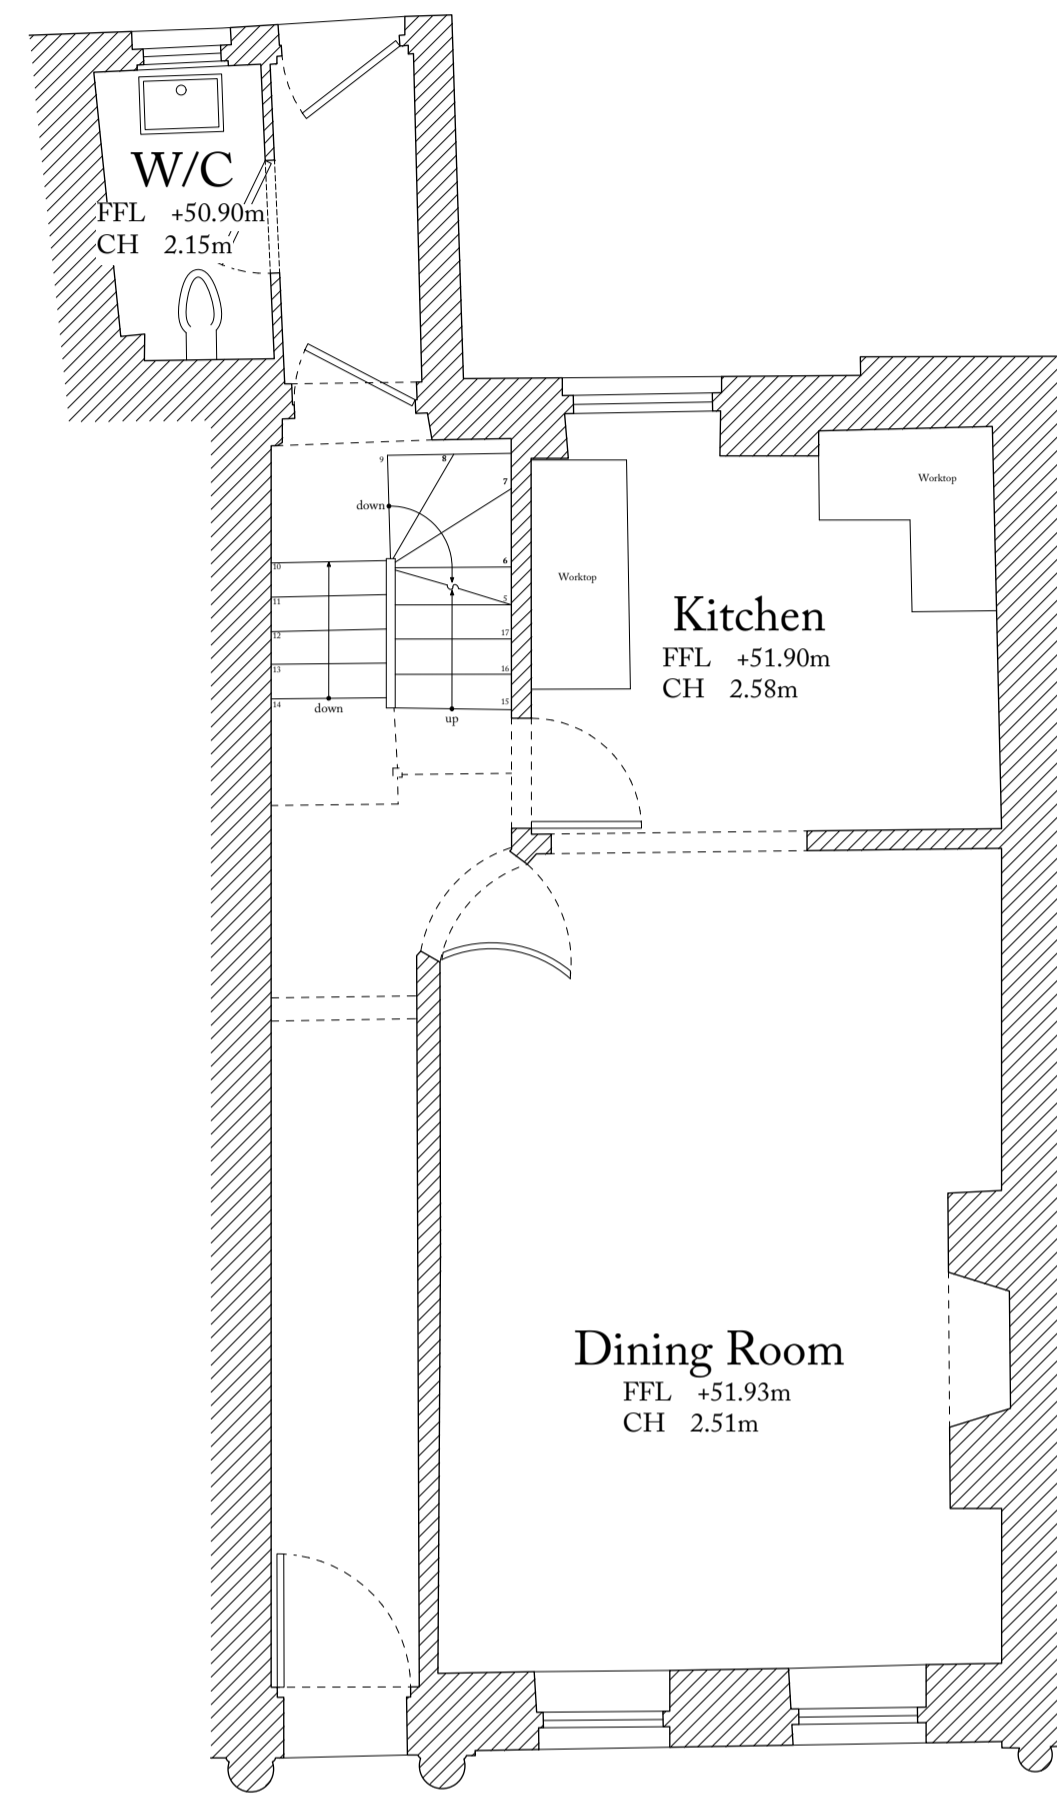


**2** GROUND FLOOR  
1:50 @ A1 / 1:100 @ A3

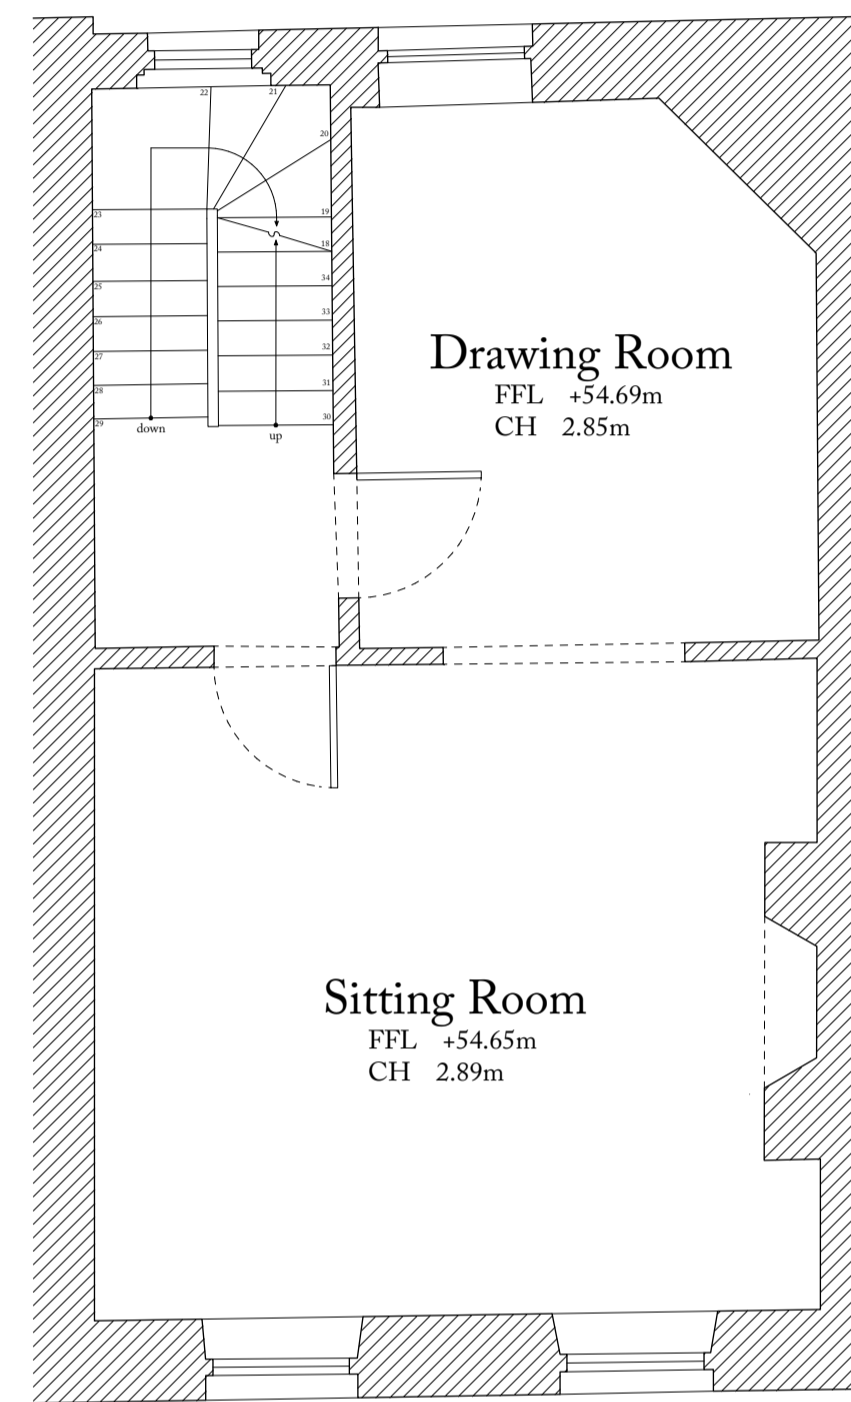

**3** FIRST FLOOR  
1:50 @ A1 / 1:100 @ A3

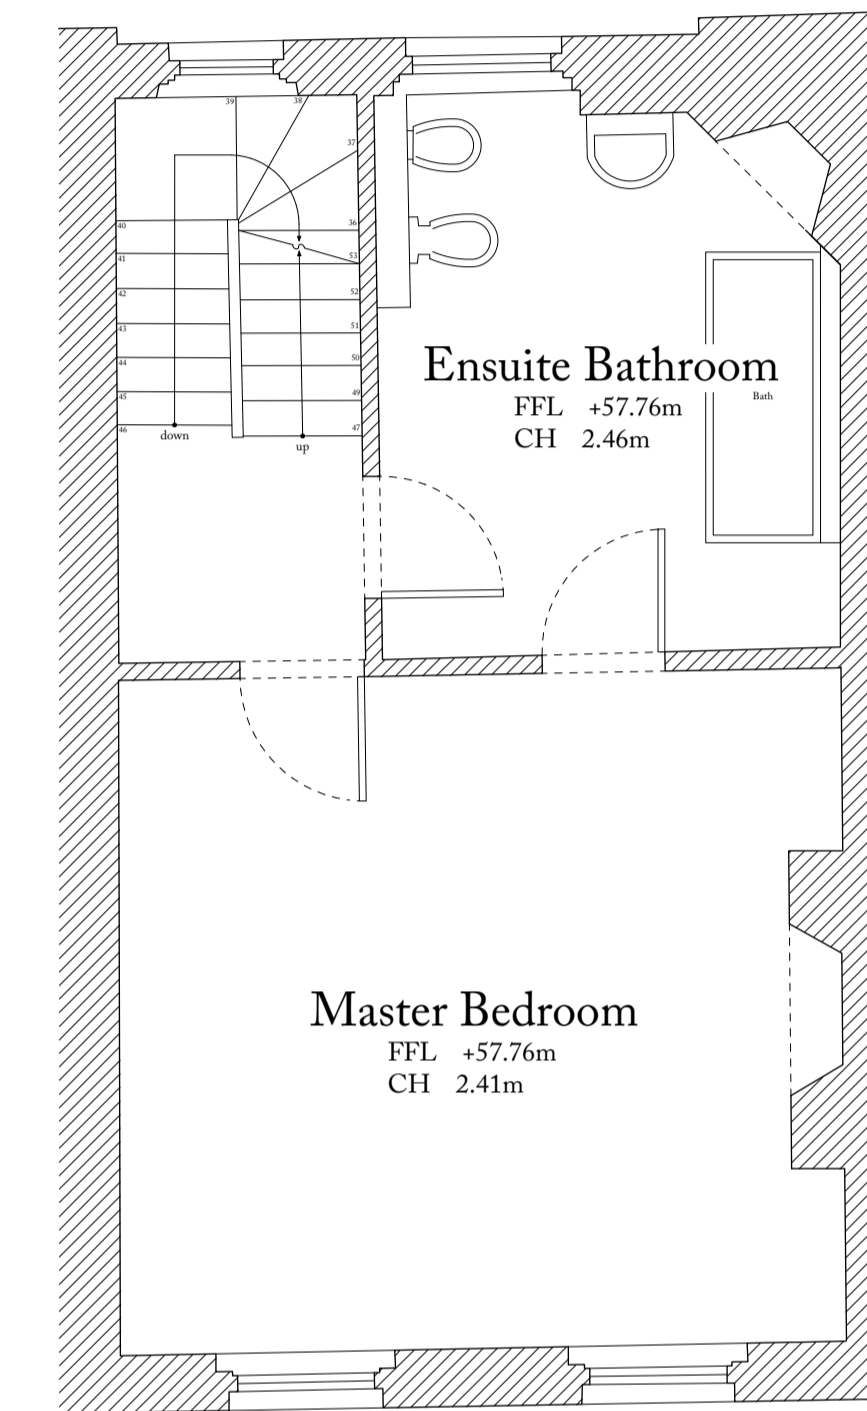

**4** SECOND FLOOR  
1:50 @ A1 / 1:100 @ A3

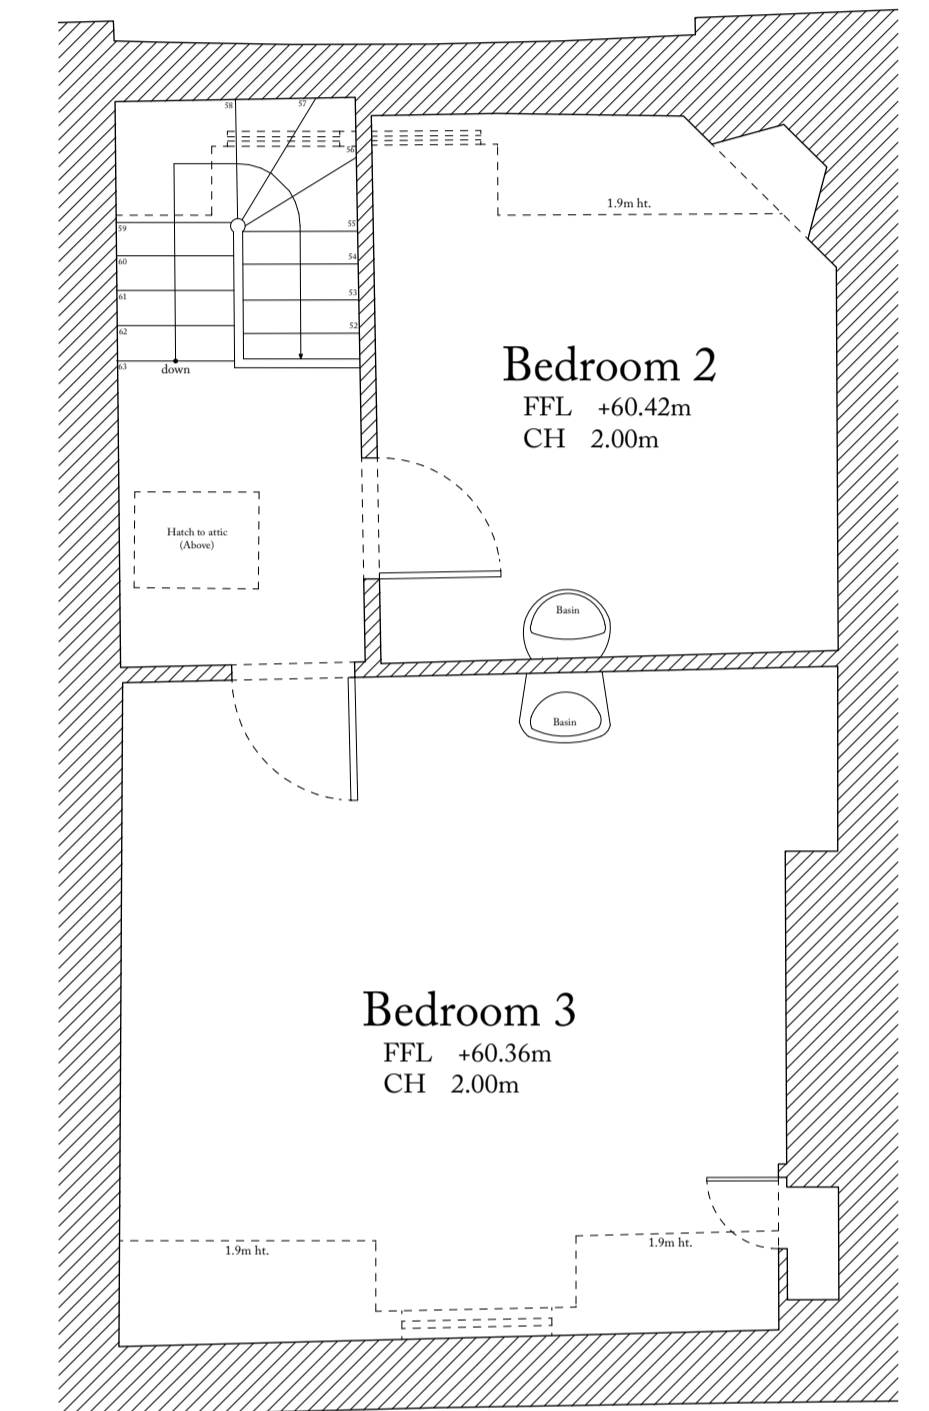

**5** THIRD FLOOR  
1:50 @ A1 / 1:100 @ A3



<b>Ben Pentreath</b>		1-4 Lamp Office: Court Lambis Conduit Street London WC1N 3NF T +44 (0) 20 7430 2424 benpentreath.com	
PROJECT: 8 GROVE TERRACE			
TITLE: EXISTING FLOOR PLANS			
DRAWING NO: S-110	REV. NO: -		
SCALE: 1:50 @ A1 1:100 @ A3	DRAWN BY: RH		
DATE: 06.09.22	CHECKED BY: RG		
All dimensions to be checked on site. All designs © Ben Pentreath Ltd 2022. Not to be reproduced without permission			