






01. Proposed North Elevation

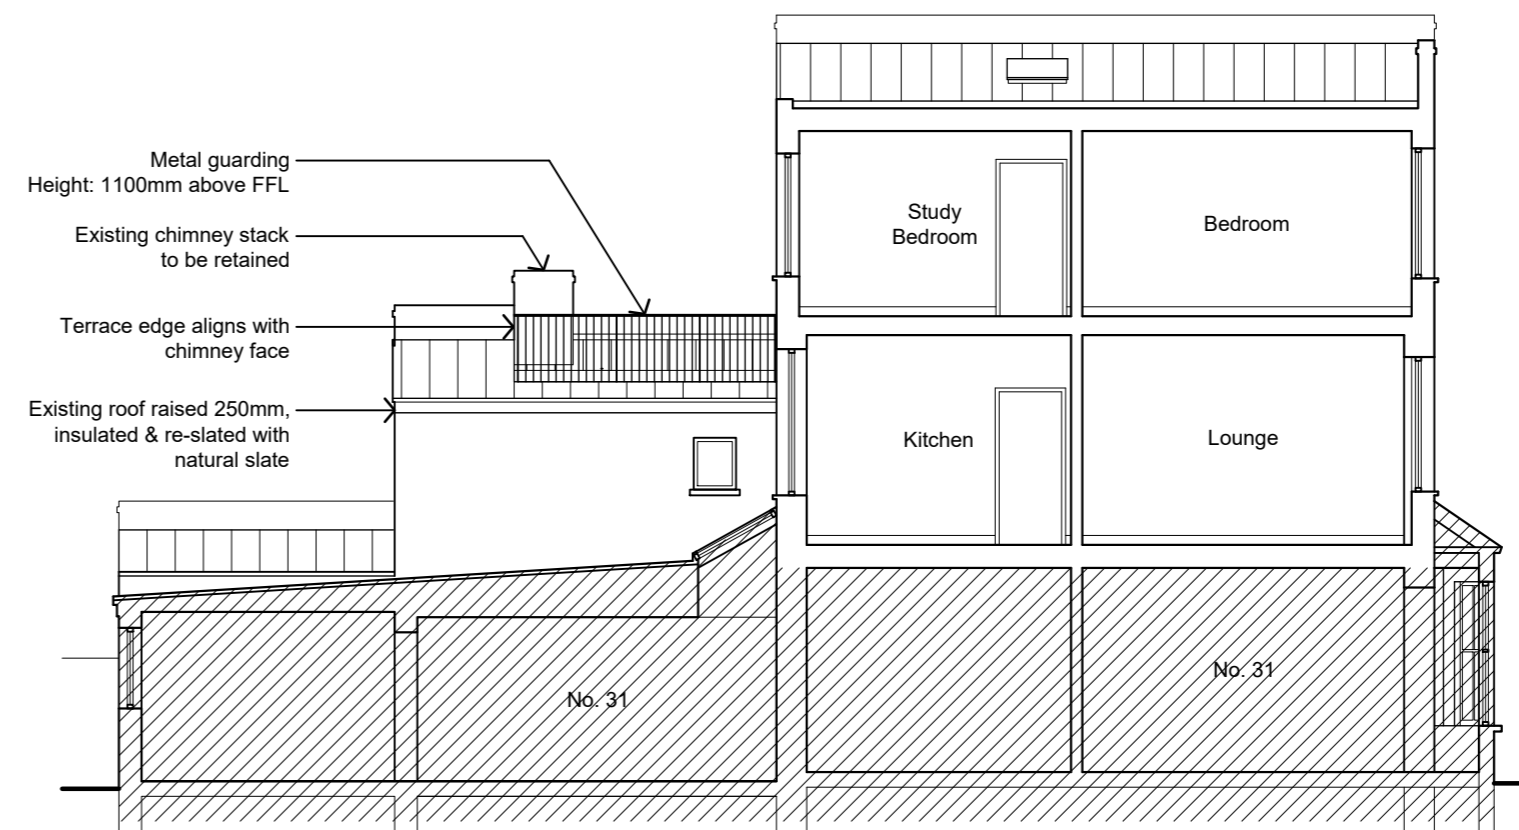


02. Proposed West Elevation

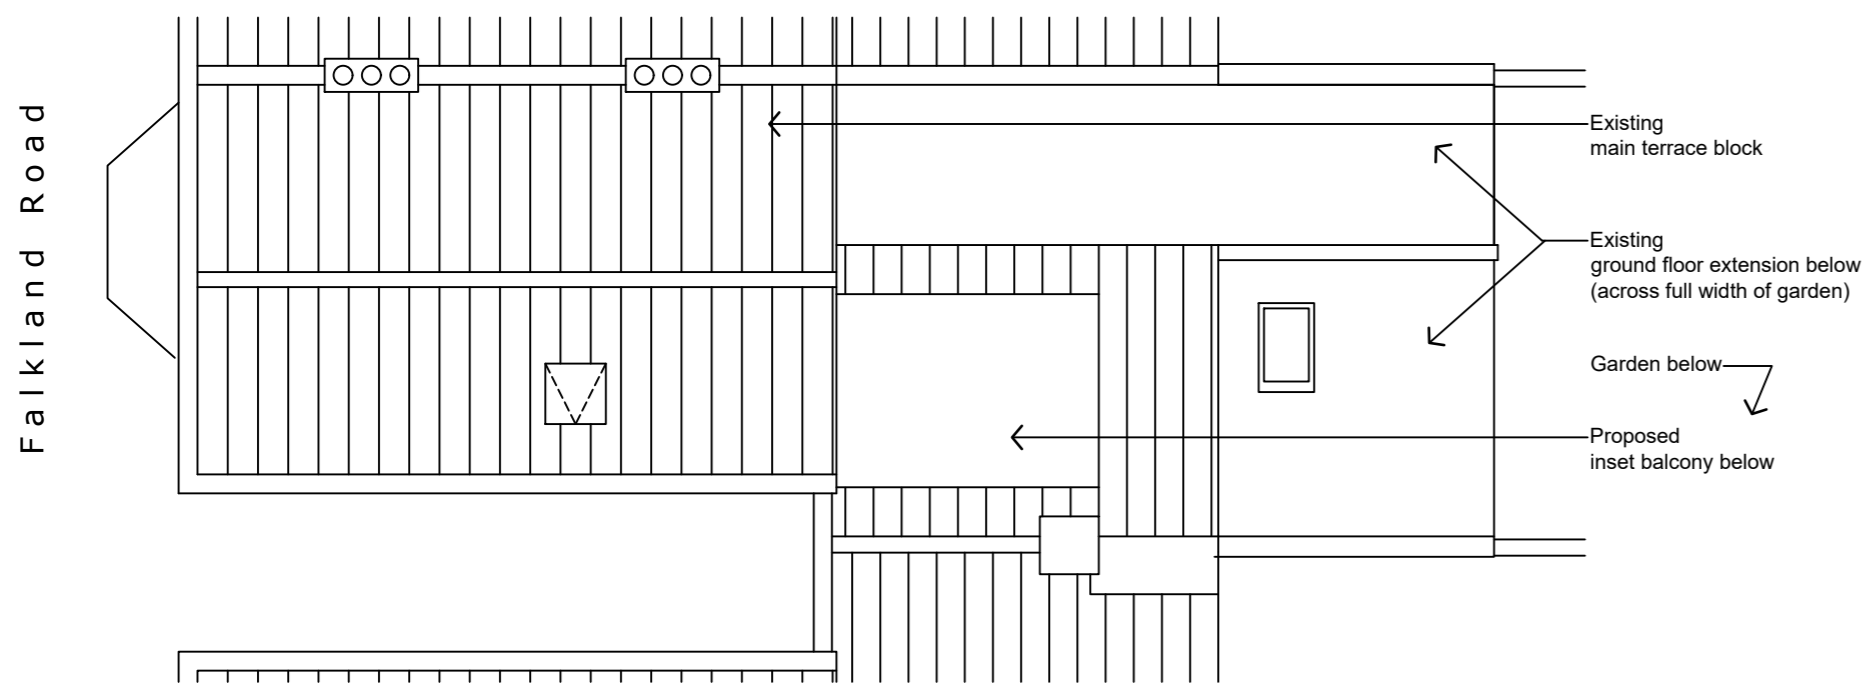


03. Proposed Roof Plan

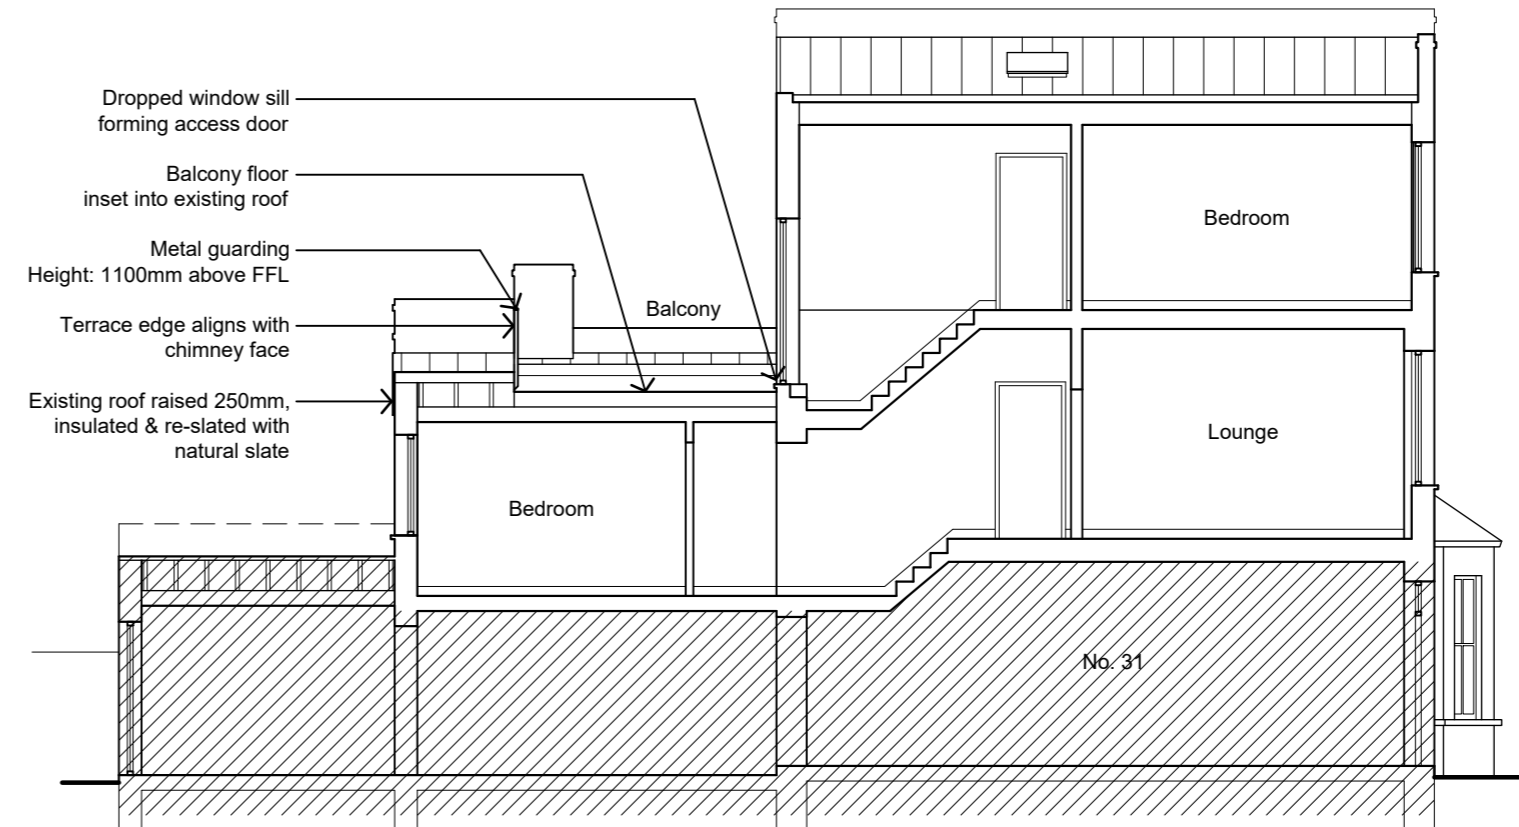

04. Proposed Section

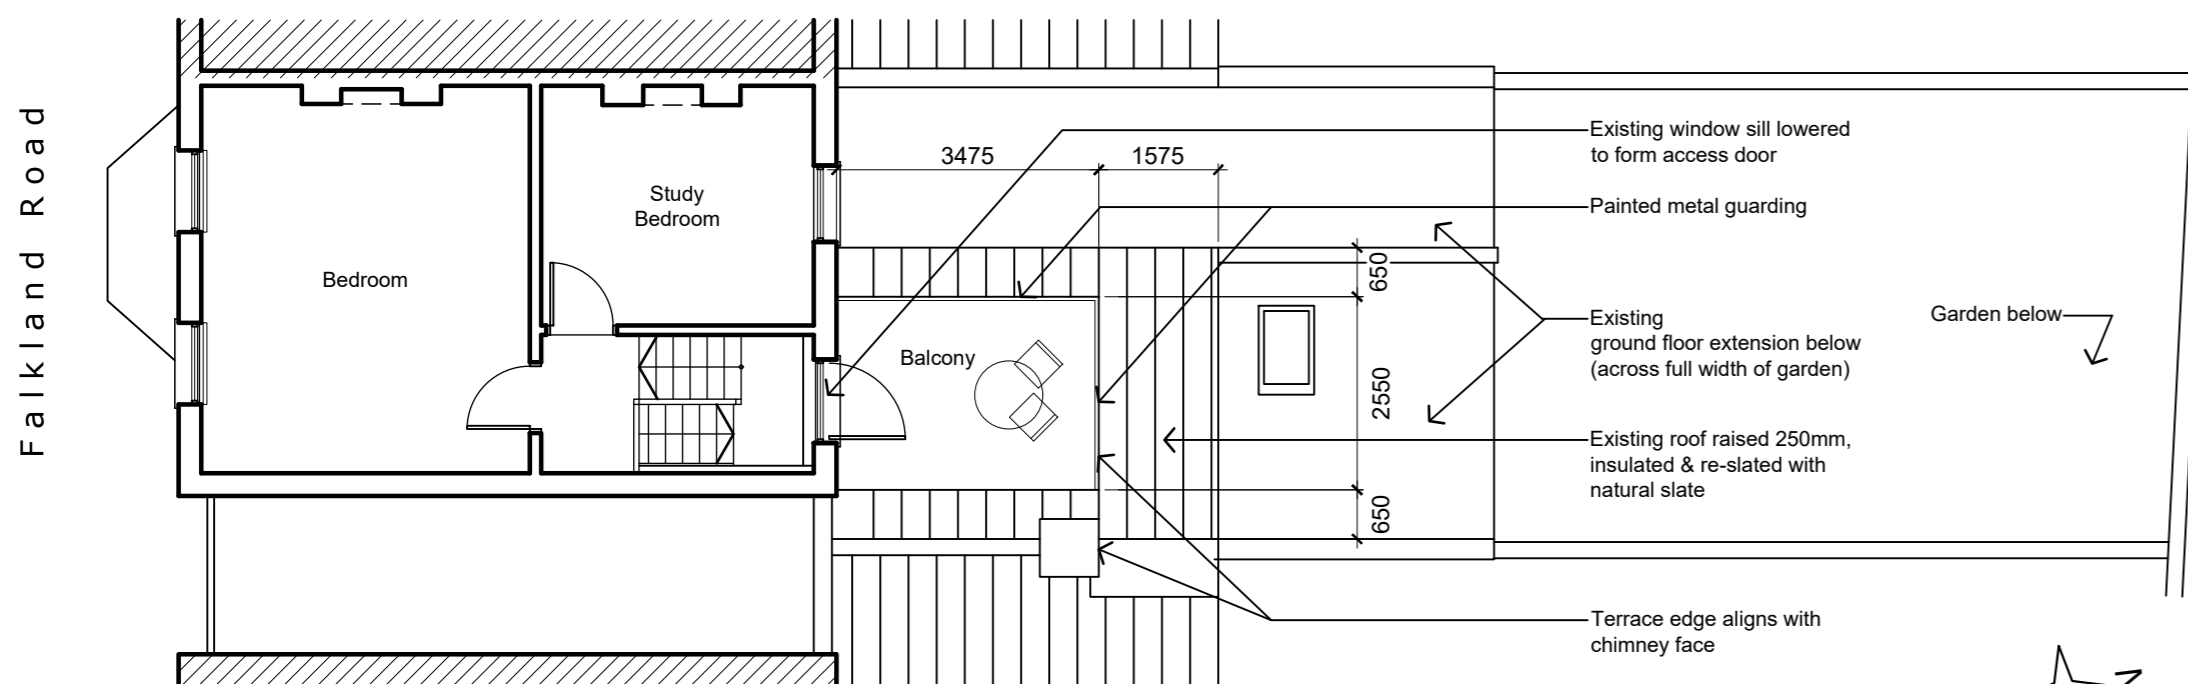

05. Proposed Second Floor Plan

 

Rev. 00 11/09/22 Planning Issue

**Galvin Associates Architects**

18 Murray Mews  
London, NW1 9RJ  
tel: 020 7482 3701 mob: 07771 936 211  
email: galvin.assoc@gmail.com

Project  
Balcony, 31A Falkland Road  
London, NW5 2PU.

Status  
**PLANNING**

Drawing Title  
Proposed Plans, Elevations, Sections  
- No Mansard Roof

Scale	Date	Project No.	Drawn by
1:100	Sep 2022	7103	KTG

Drawing No.	Sheet Size:
<b>8103-A-PP-02</b>	<b>A2</b>

This drawing is copyright and remains the property of Galvin Associates Ltd. It must not be reproduced in whole or part without the written consent of the author.