


SDJ	1/50 @ A1	JR.556	D11
drawn	1/100 @ A3		
date	June 20	job no.	stage
scale			drawing no.


date:	revision:
01/06/20	○ First Issue

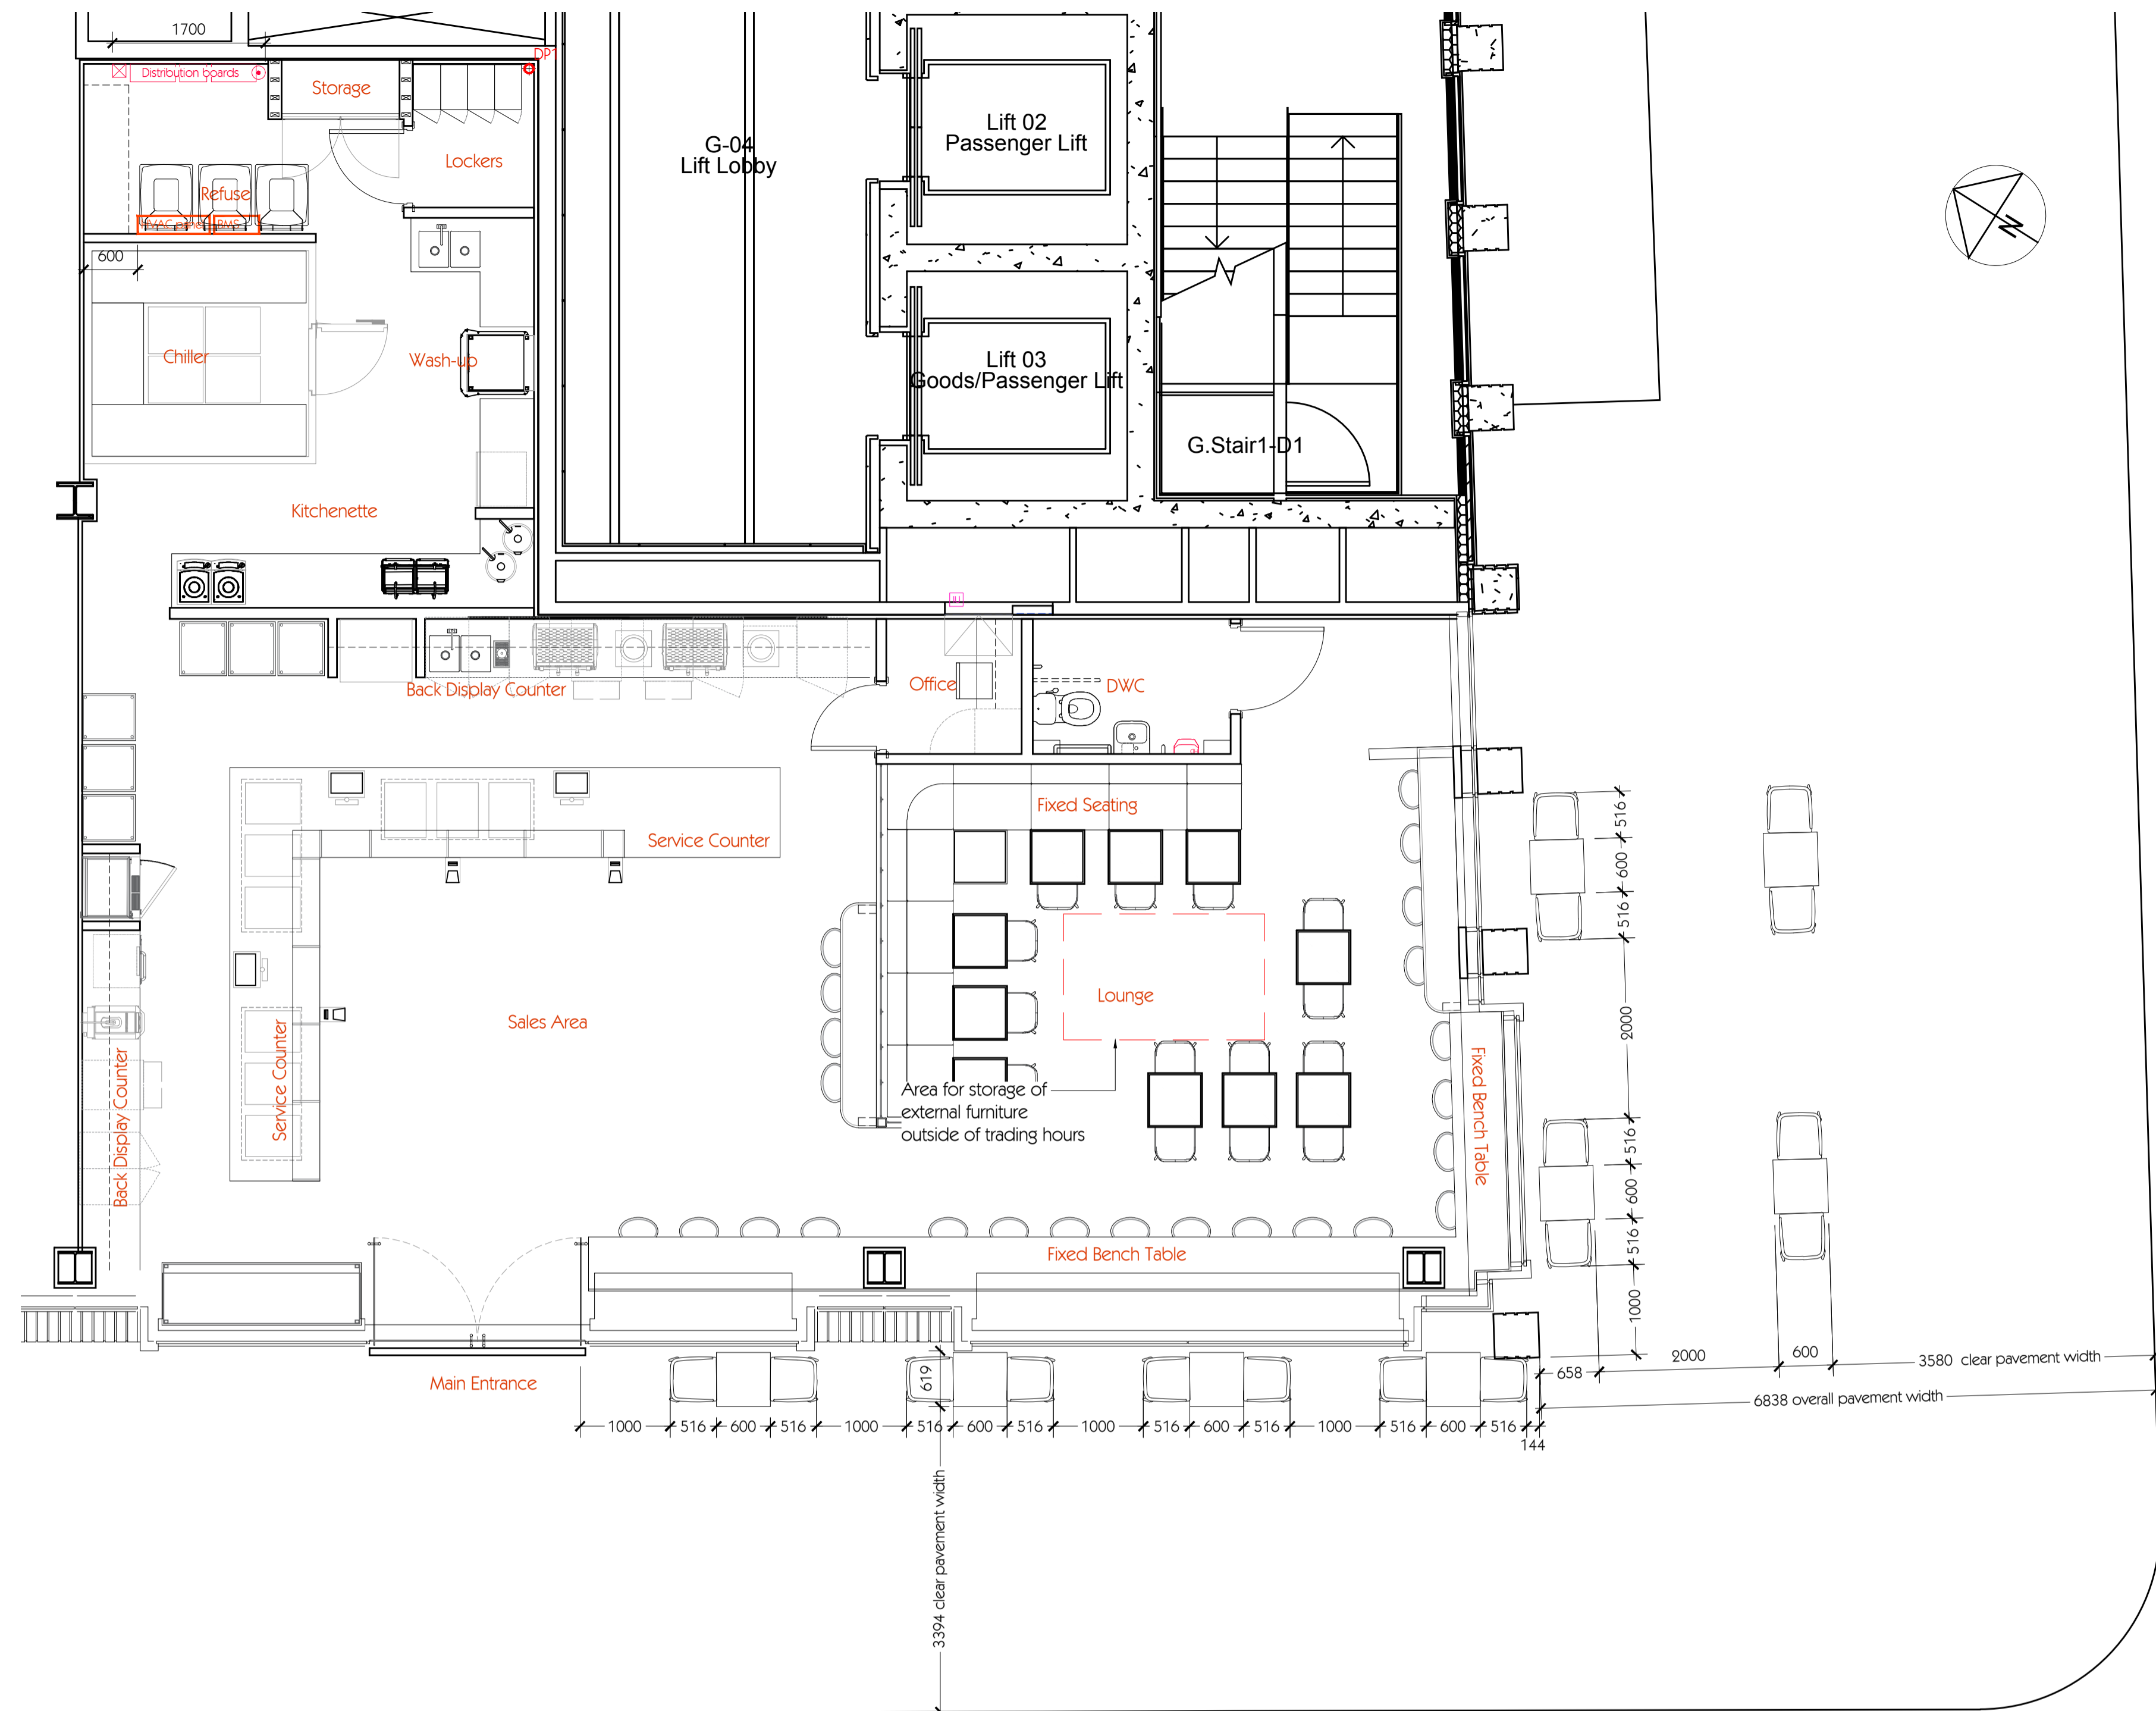

BEDFORD AVENUE

1. Ground Floor Plan
scale 1/50 @ A1, 1/100 @ A3


TOTTENHAM COURT ROAD

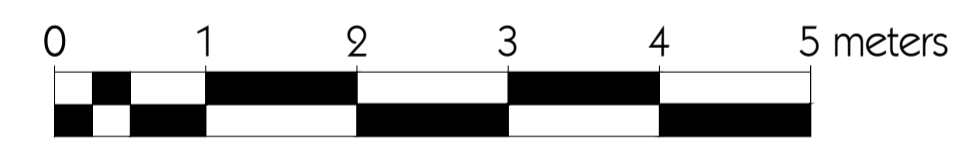

DRAFT FOR DISCUSSION



4. Typical Tables & Chairs
Vitra Belleville injection-moulded polyamide chairs
Vitra Super Fold tables with solid core black tops

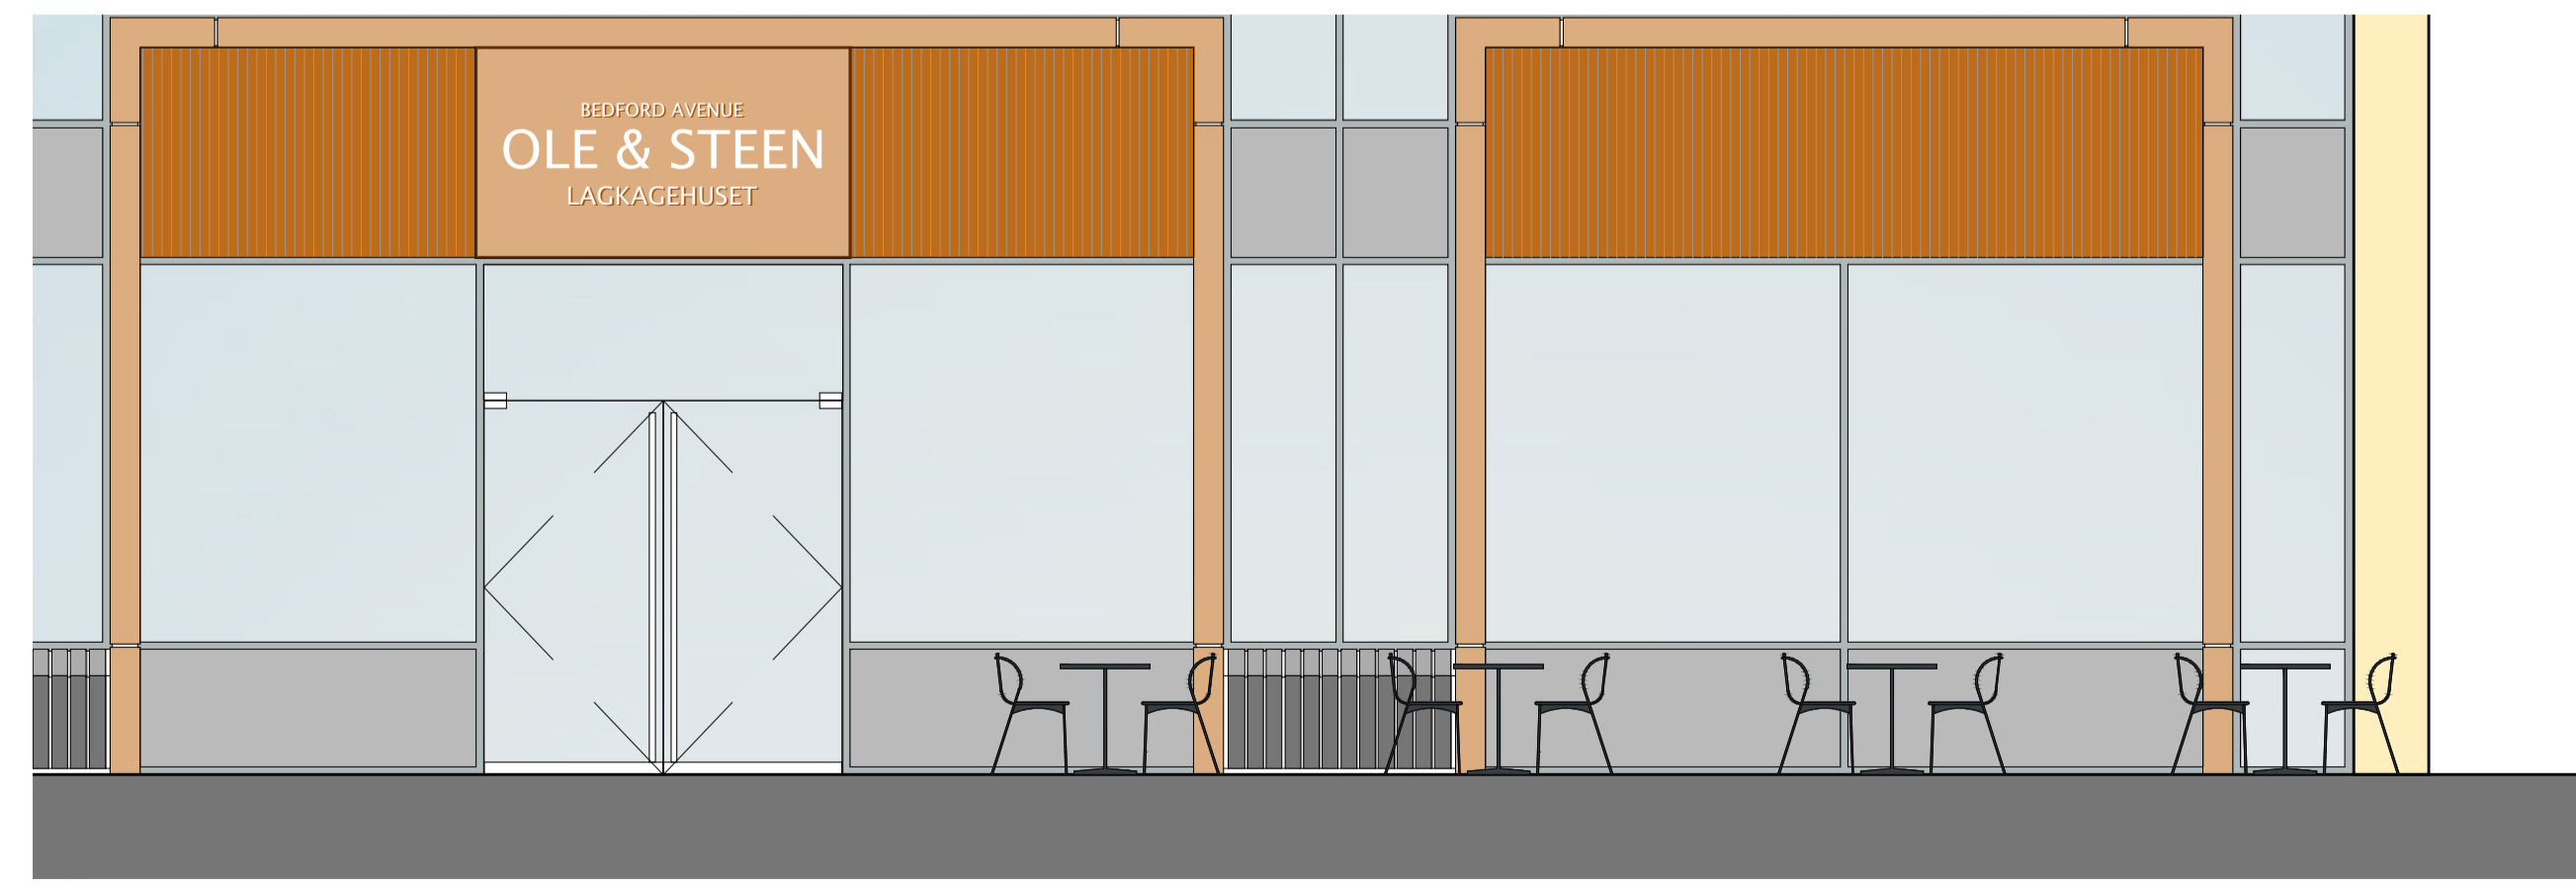

2. Elevation to Tottenham Court Road
scale 1/50 @ A1, 1/100 @ A3



3. Elevation to Bedford Avenue
scale 1/50 @ A1, 1/100 @ A3



5. Location Plan
scale 1/1250 @ A1, 1/2500 @ A3