






Scale Bar 1:50@A1

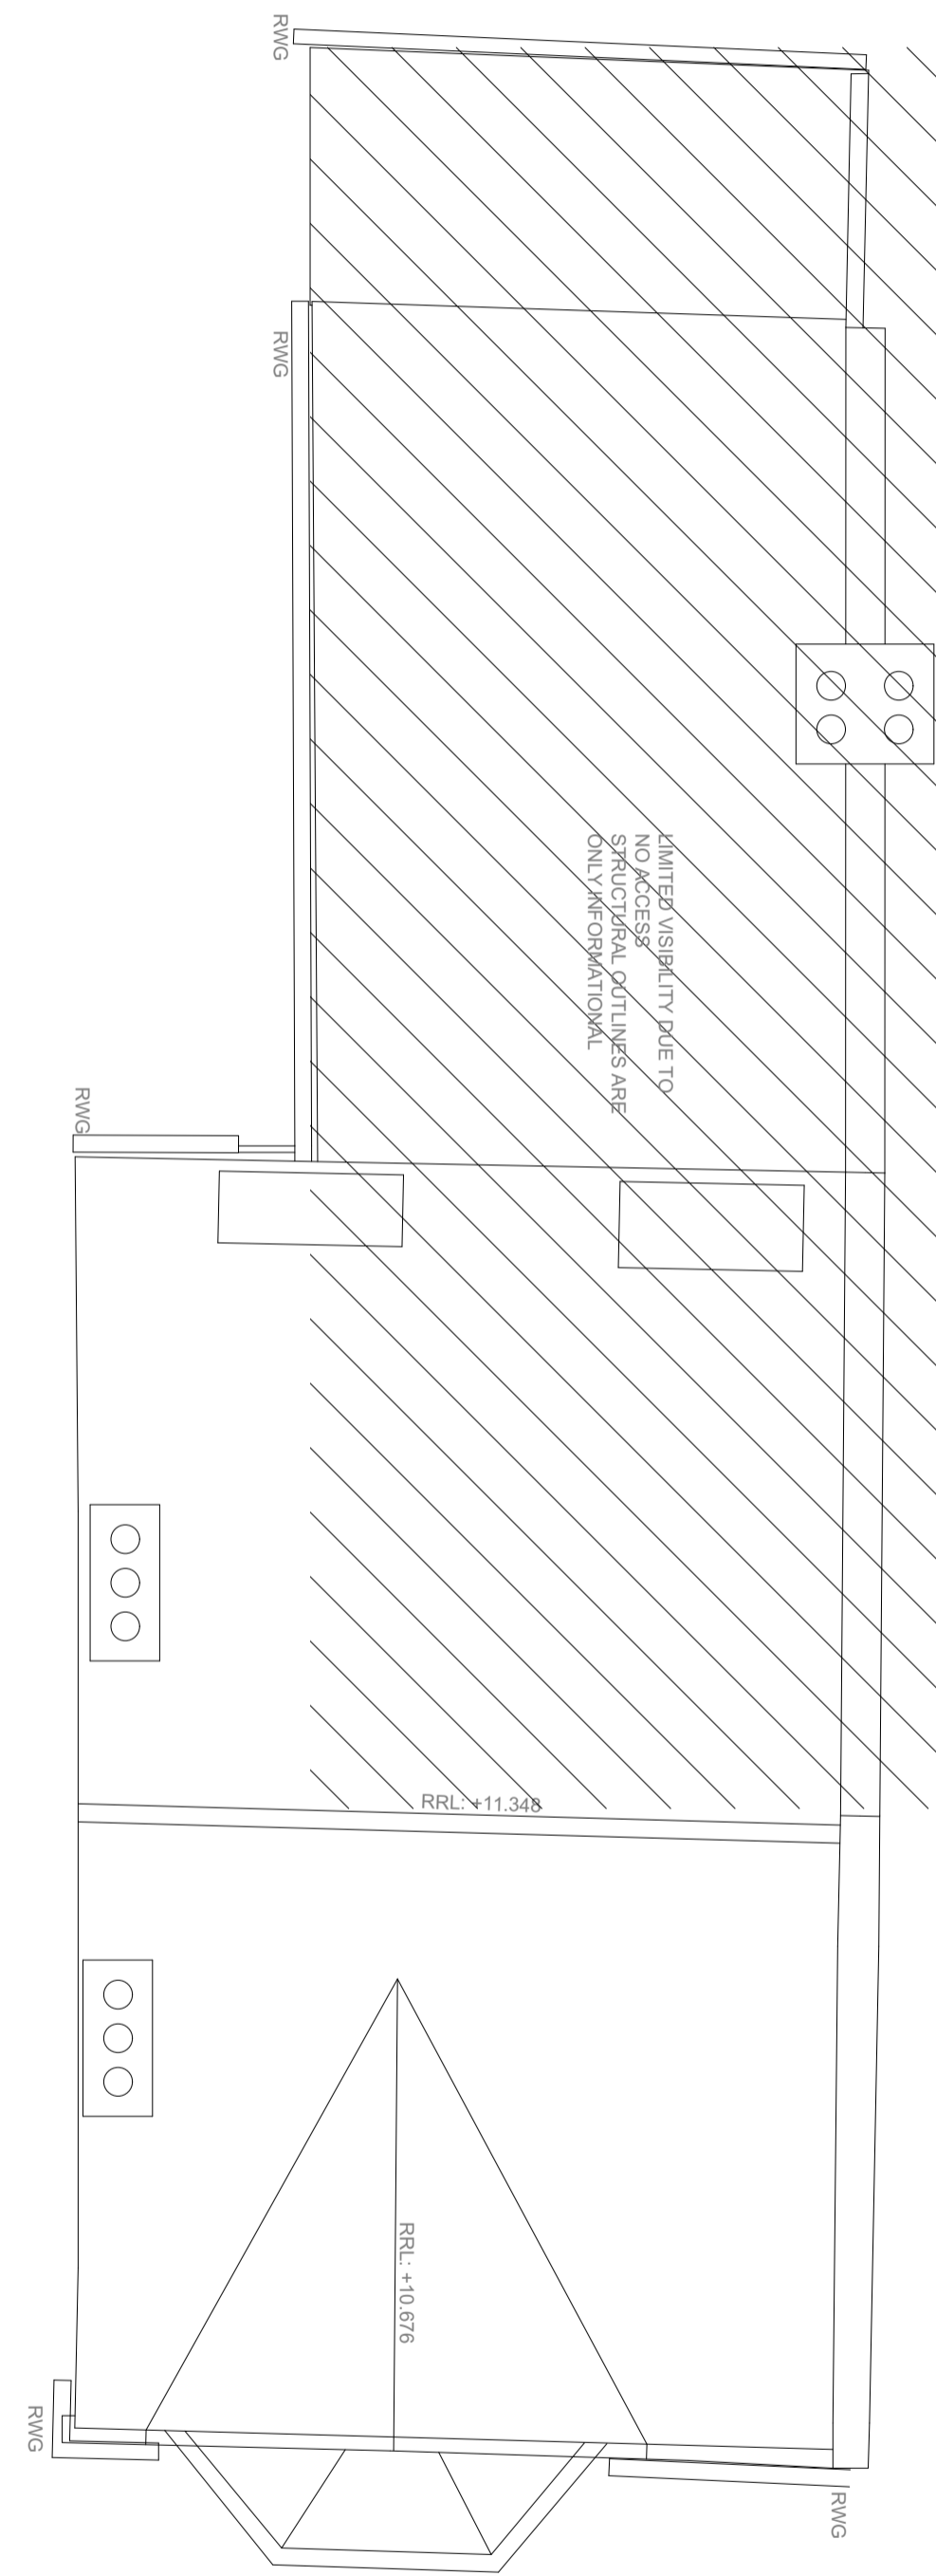

Existing Roof Plan 1:50

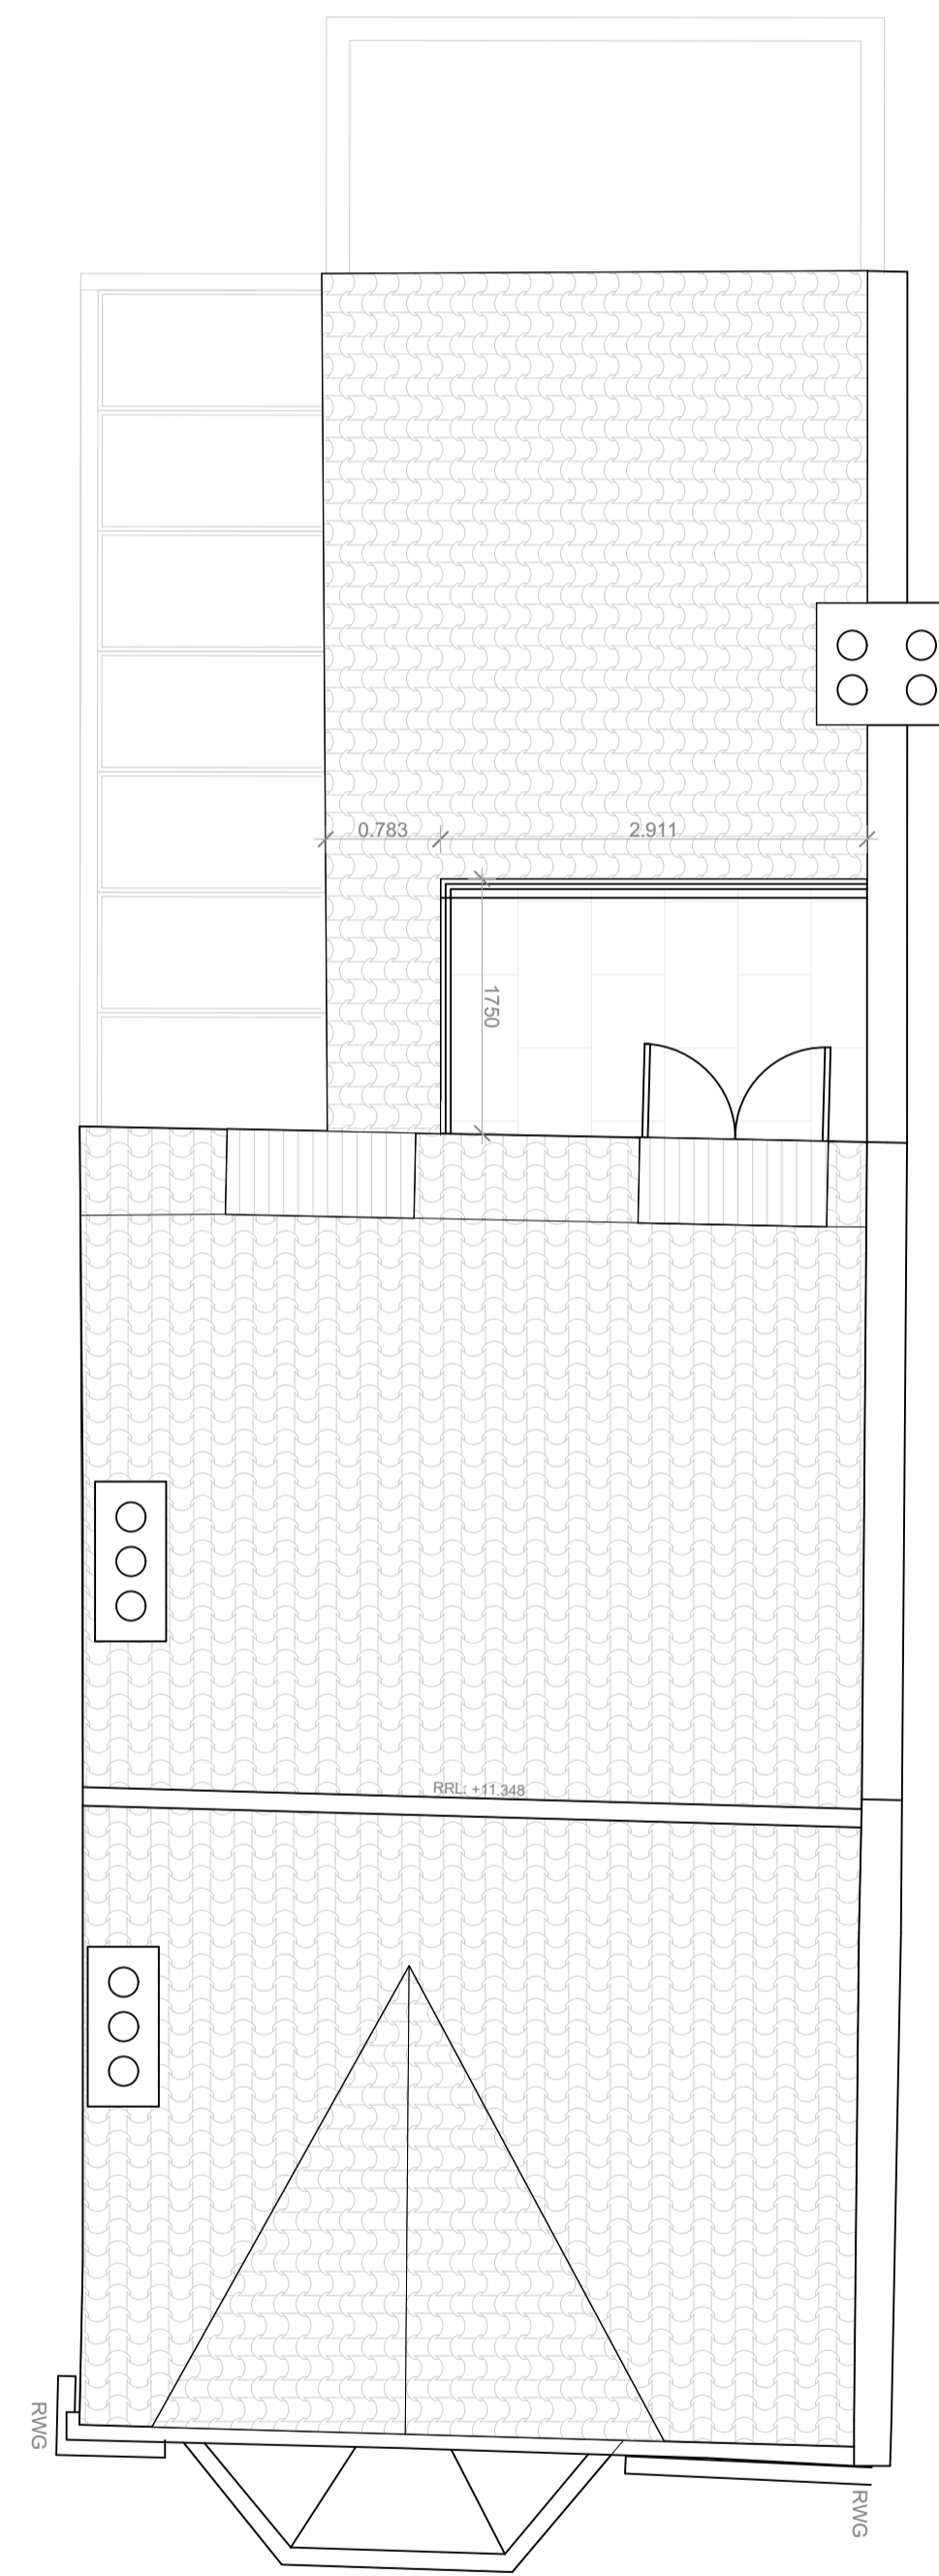

Proposed Roof Plan 1:50

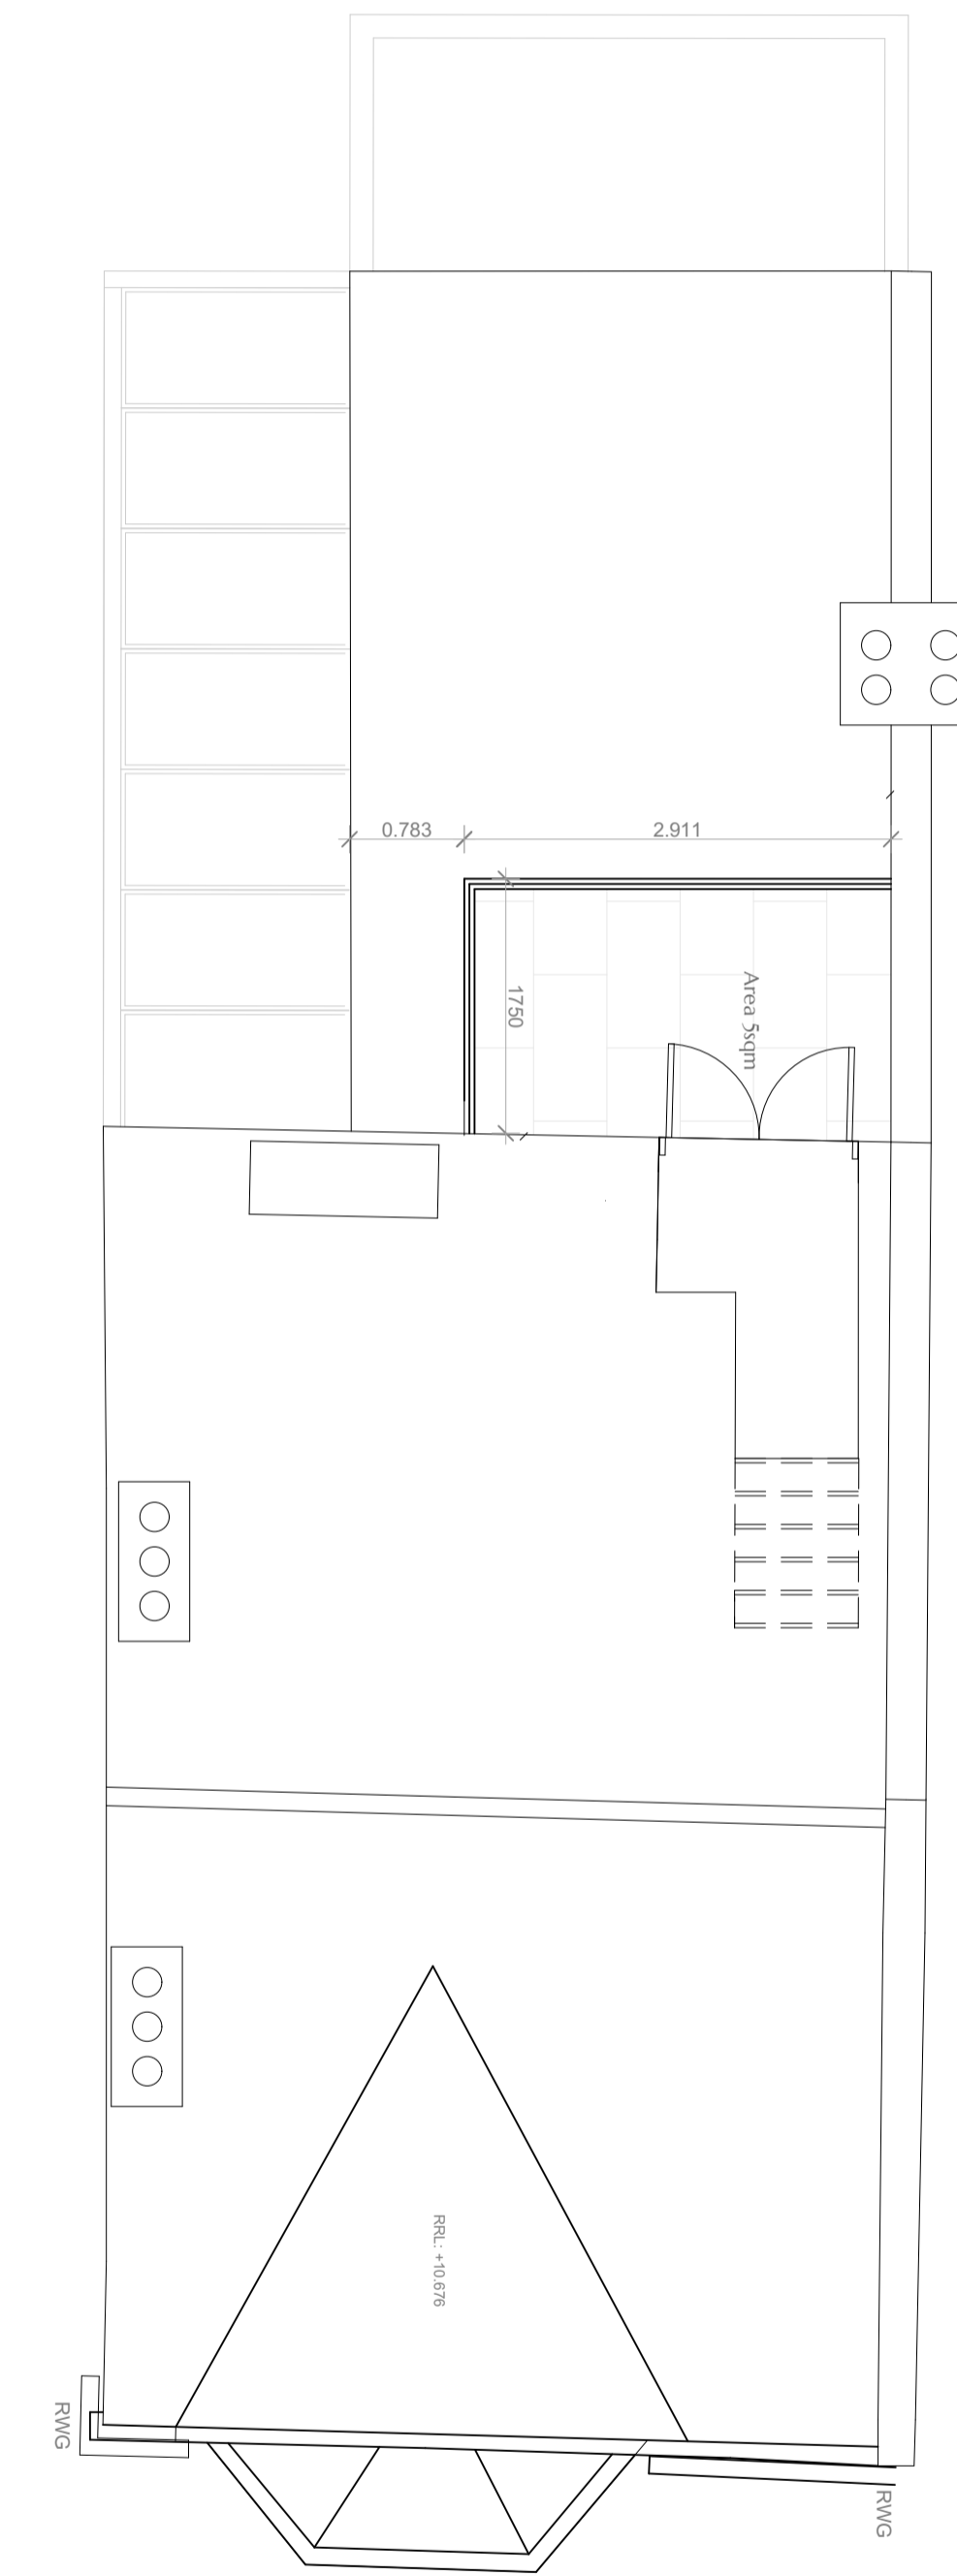

Proposed Roof Plan 1:50

RevID	CHD	Change Name	Date
C		Client Office Comments Applied and Approved by Client. Total area of Roofwork to be Sign.	06/09/22

www.brassarchitecture.com
 86-90 Paul Street
 London
 UK
 EC2A 4NE

3096 Mill Lane
 130 Mill Lane
 London
 UK
 NW6 1NE

Drawing Name
Roof Plan Rev C

Drawing Status
FOR COMMENT

Modified by
JPB Date
 07.03.22

Checked by
RS Date
 07.03.22

Drawing Scale
1:50@A1

Layout ID
A.01.8 Revision
C