




1 North East Elevation

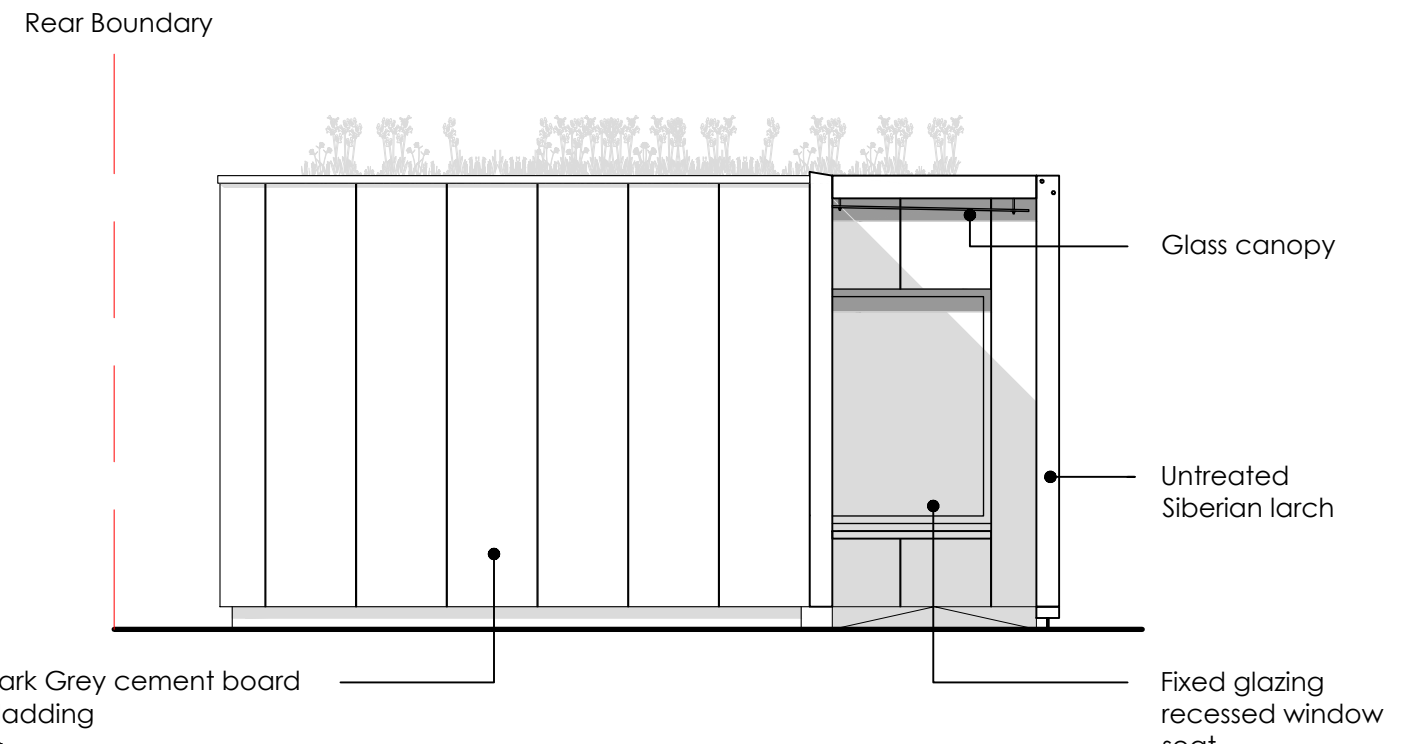

2 South East Elevation

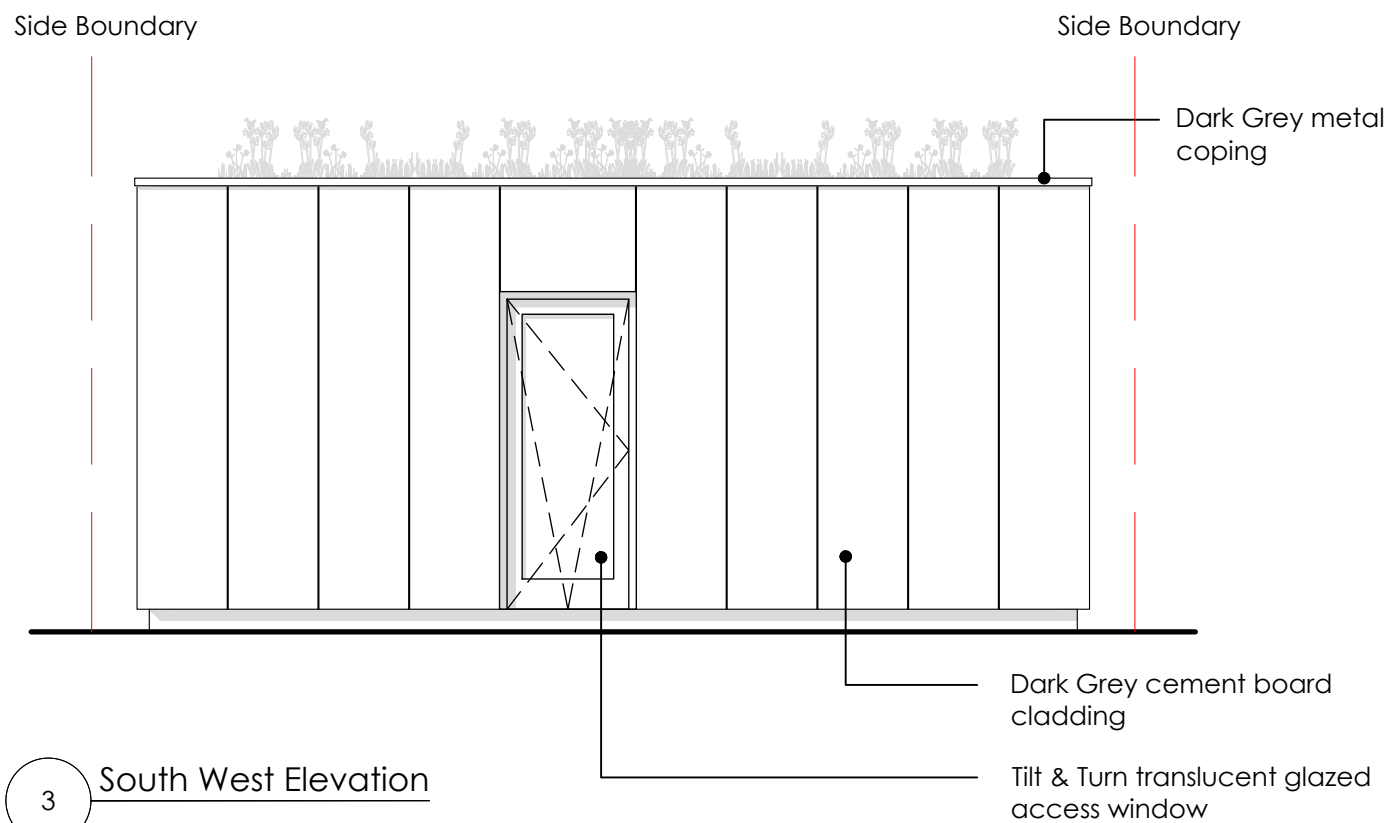

3 South West Elevation

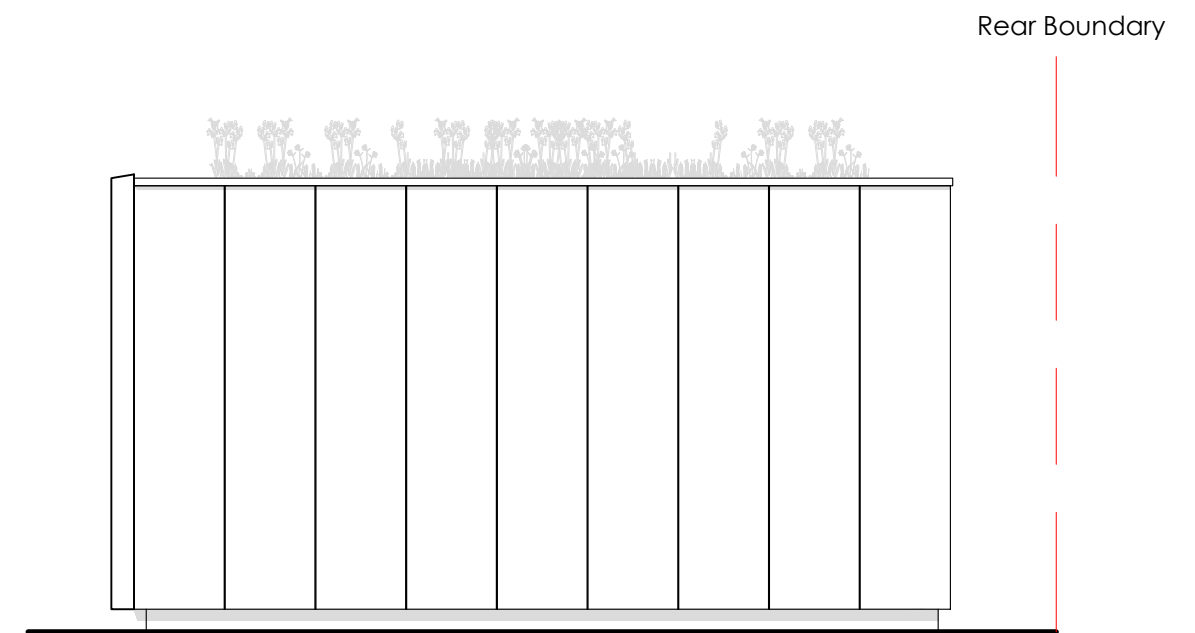

4 North West Elevation

<p>black-architecture.com</p>	<p>Notes: This drawing is not to be scaled. Any errors or discrepancies should be reported to the architect as soon as they are discovered. All information ©2015 Black Architecture Limited.</p>	<p>16A Harley Road</p>	<b>PLANNING</b>					
			Proposed Elevations		Drawn	Checked	Date	Scale
					TD	SB	22.12.2021	1:50 @ A3
		Project	Reference	Number	Revision			
		0553	PL	200	A			