


Notes:
 Do not scale from this drawing. All dimensions to be checked on site and any discrepancy to be reported to HEAT Architecture prior to construction.
 This drawing is to be read in conjunction with all other drawings including those of other consultants.
 Samples of all materials are to be provided for comment/approval prior to fabrication/construction.

----- Existing skylight

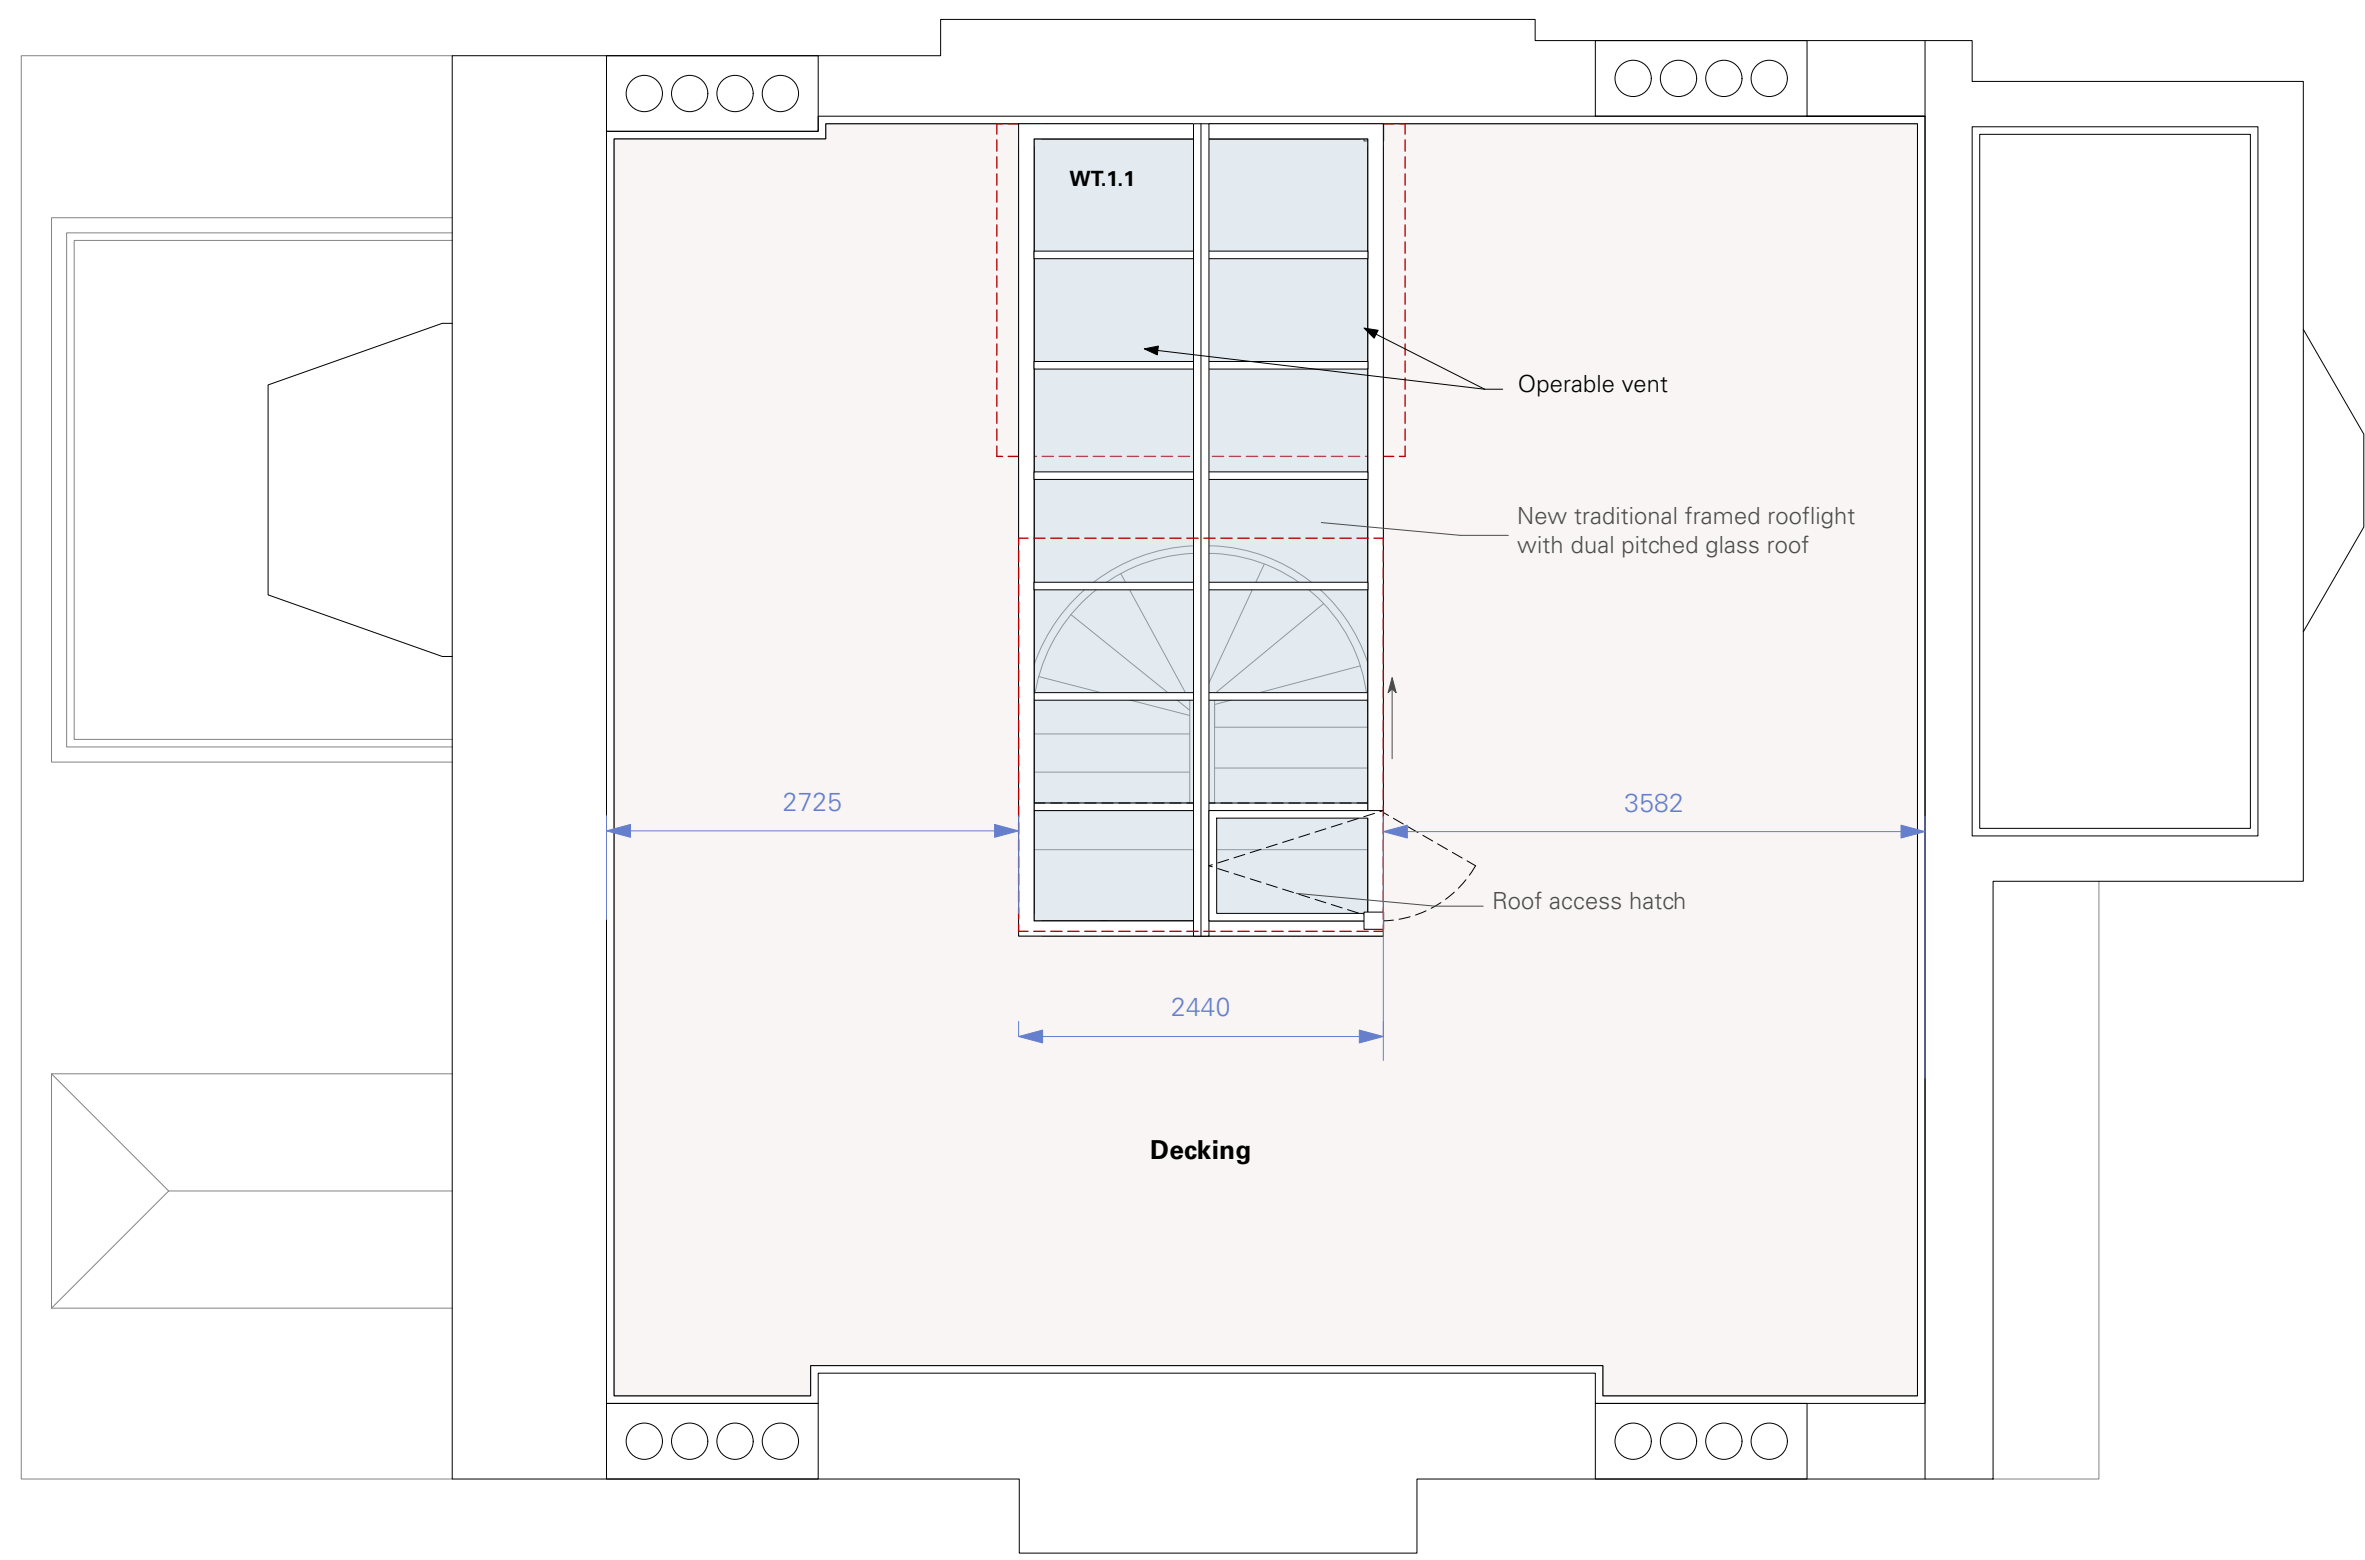

01 Roof Plan
 Scale: 1:50



Revisions:
 A 04/08/22 Rooflight modified to traditional design
 B 12/09/22 Rooflight dimensions added



Proposed Roof Plan

This drawing is the Copyright of Heat Architecture Ltd and may not be copied, altered or reproduced in any way or passed to a third party without their written authority.

<input type="checkbox"/> Preliminary	Flat 5	04/05/2022
<input checked="" type="checkbox"/> Planning	19, Maresfield Gdns	Scale 1:50 @A3
<input type="checkbox"/> Tender	London	DWG 206-125
<input type="checkbox"/> Construction	NW3 5SN	Rev: B