

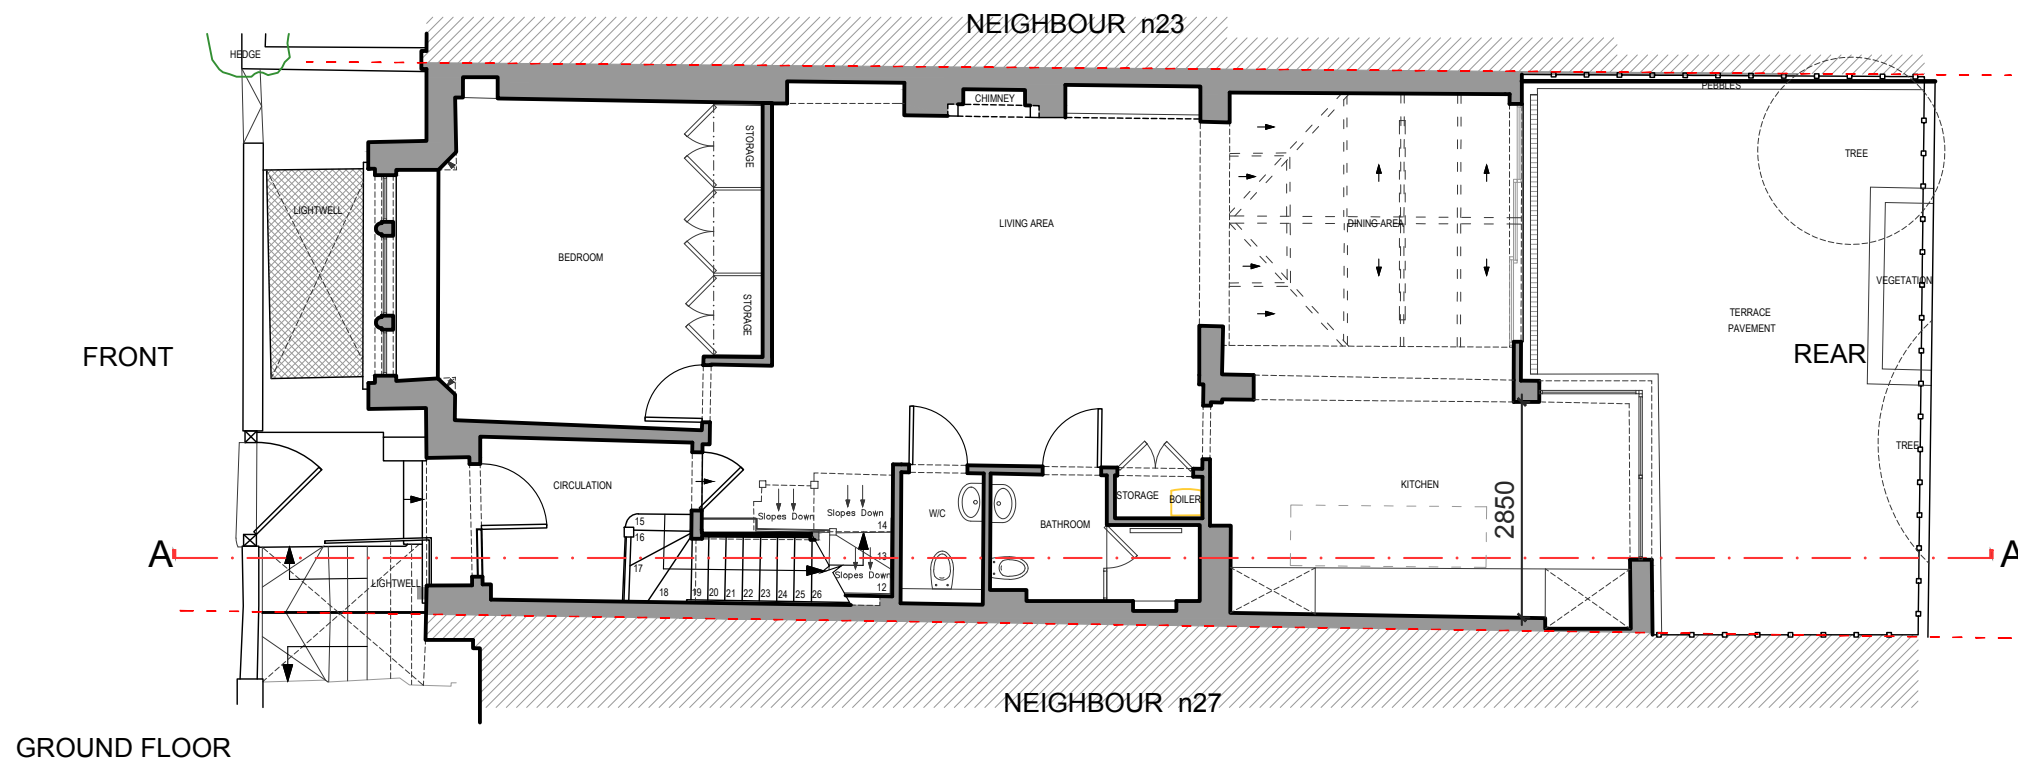


BASEMENT FLOOR

 

GROUND FLOOR

 


DOCUMENT NOTES:
 - This drawing is the property of Noa Ram Susel Limited.
 - It must not be issued, copied or disclosed to any third party for any purpose without written consent by Noa Ram Susel Limited.
 - This drawing and design is for use solely in connection with the project described below.
 - Do not scale this drawing, use written dimensions only.
 - All dimensions are to be checked on site by Contractor or Professional involved in the project before any work or construction proceeds.
 - Any errors or omissions are to be reported to the designer. If it doubt ask. The contractor is to provide full size setting out drawings based on information contained in this drawing for the designer's approval prior to commencing manufacture.
 - This drawing is to be read in conjunction with all relevant construction information relevant to this project, any discrepancies or variations are to be notified to the designer before affected work commences.


Project stage Planning	Scale 1:100	Sheet A3
Drawing Nr 006		
Description Proposed - Basement Floor Proposed - Ground Floor		
Edition - 1	Change num 0	
File name 25HOR-Planning Application.dwg	Date 5-Jul-22	

COMMENTS:

Project Address
25 Howitt Road - London

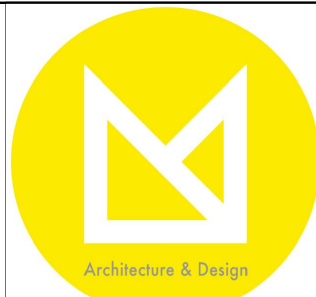

noa@noaram.co.uk
 020 78799063

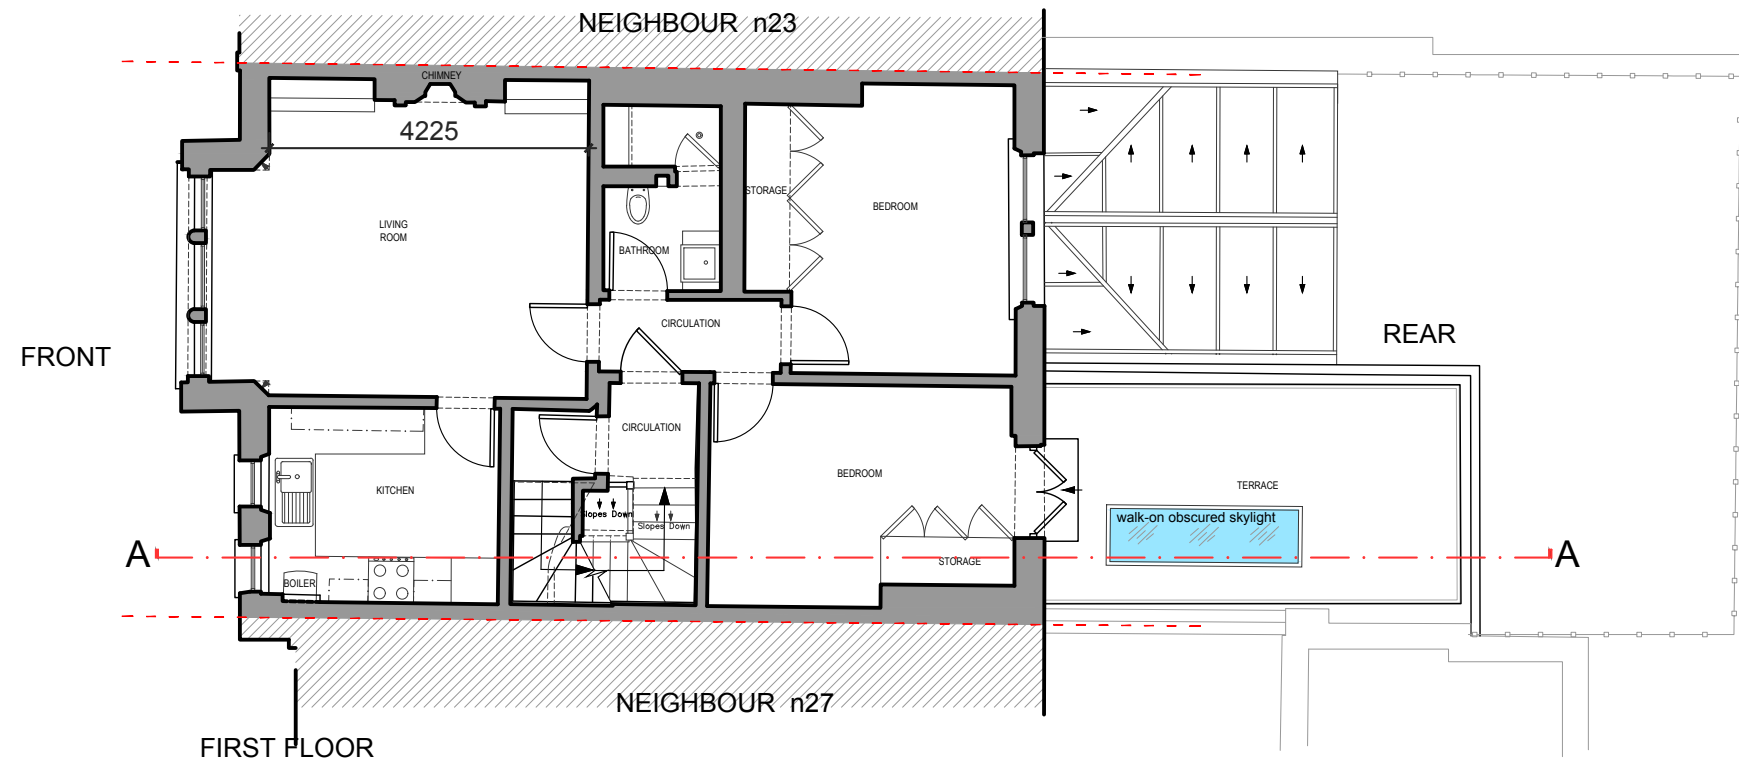



FIRST FLOOR

FRONT

REAR

A

A

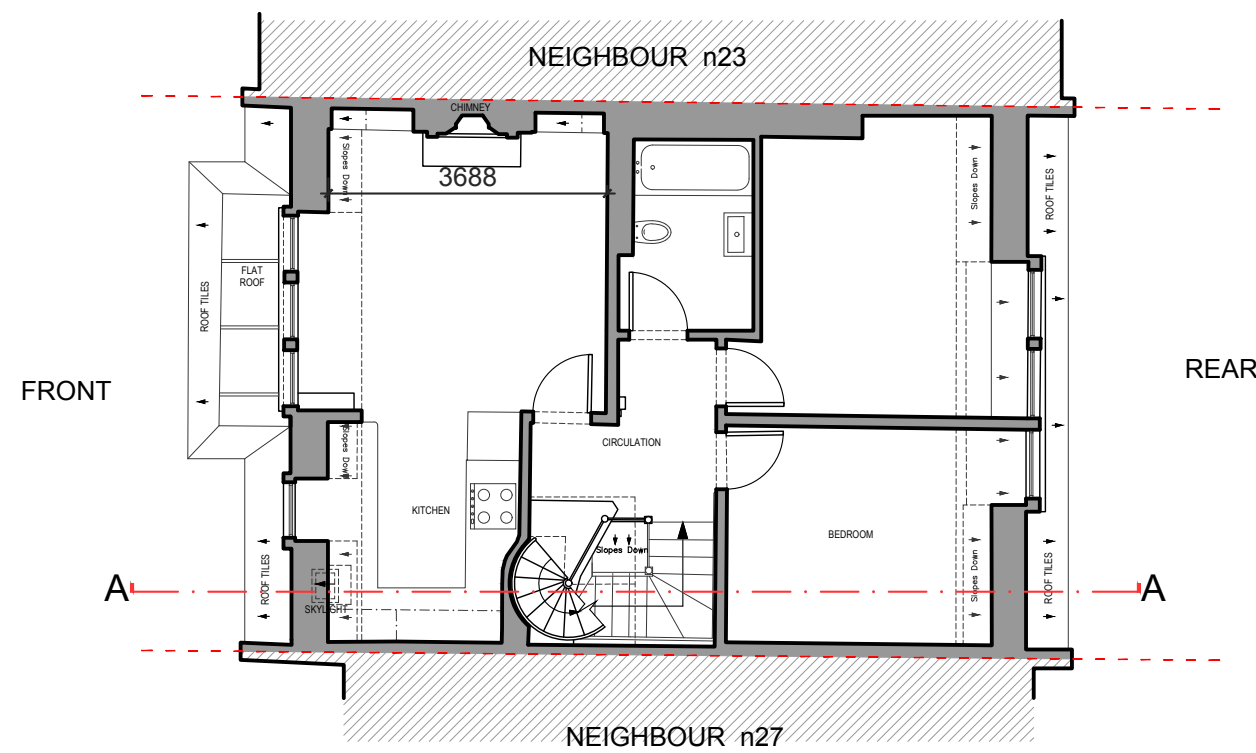 


SECOND FLOOR

FRONT

REAR

A


A

 


DOCUMENT NOTES:
 - This drawing is the property of Noa Ram Susel Limited.
 - It must not be issued, copied or disclosed to any third party for any purpose without written consent by Noa Ram Susel Limited.
 - This drawing and design is for use solely in connection with the project described below.
 - Do not scale this drawing, use written dimensions only.
 - All dimensions are to be checked on site by Contractor or Professional involved in the project before any work or construction proceeds.
 - Any errors or omissions are to be reported to the designer. If it doubt ask. The contractor is to provide full size setting out drawings based on information contained in this drawing for the designer's approval prior to commencing manufacture.
 - This drawing is to be read in conjunction with all relevant construction information relevant to this project, any discrepancies or variations are to be notified to the designer before affected work commences.

Project stage Planning	Scale 1:100	Sheet A3
Drawing Nr 007	Description Proposed - First Floor Proposed - Second Floor	
Edition - 1	Change num 0	
File name 25HOR-Planning Application.dwg	Date 5-Jul-22	
Project Address 25 Howitt Road - London		



COMMENTS:

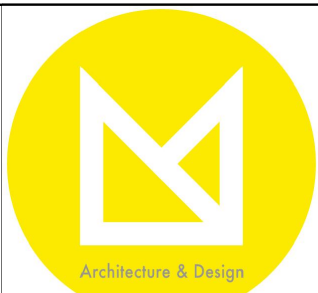


noa@noaram.co.uk
 020 78799063

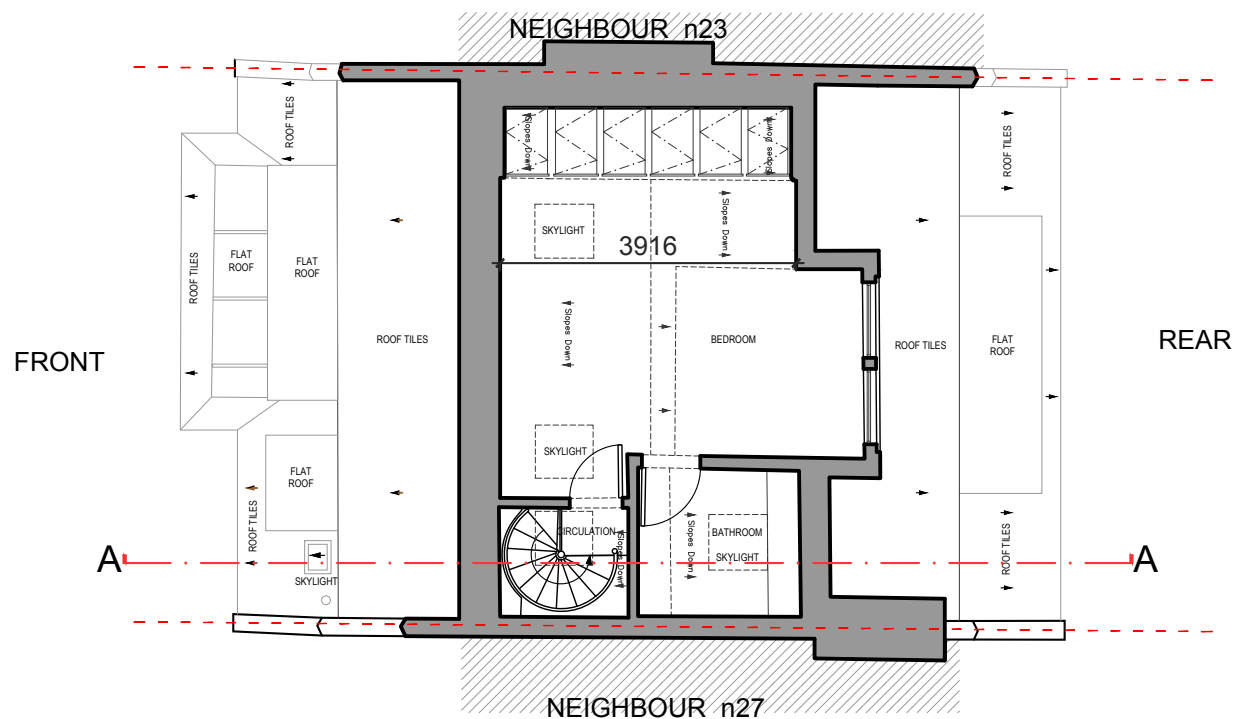

LOFT PLAN

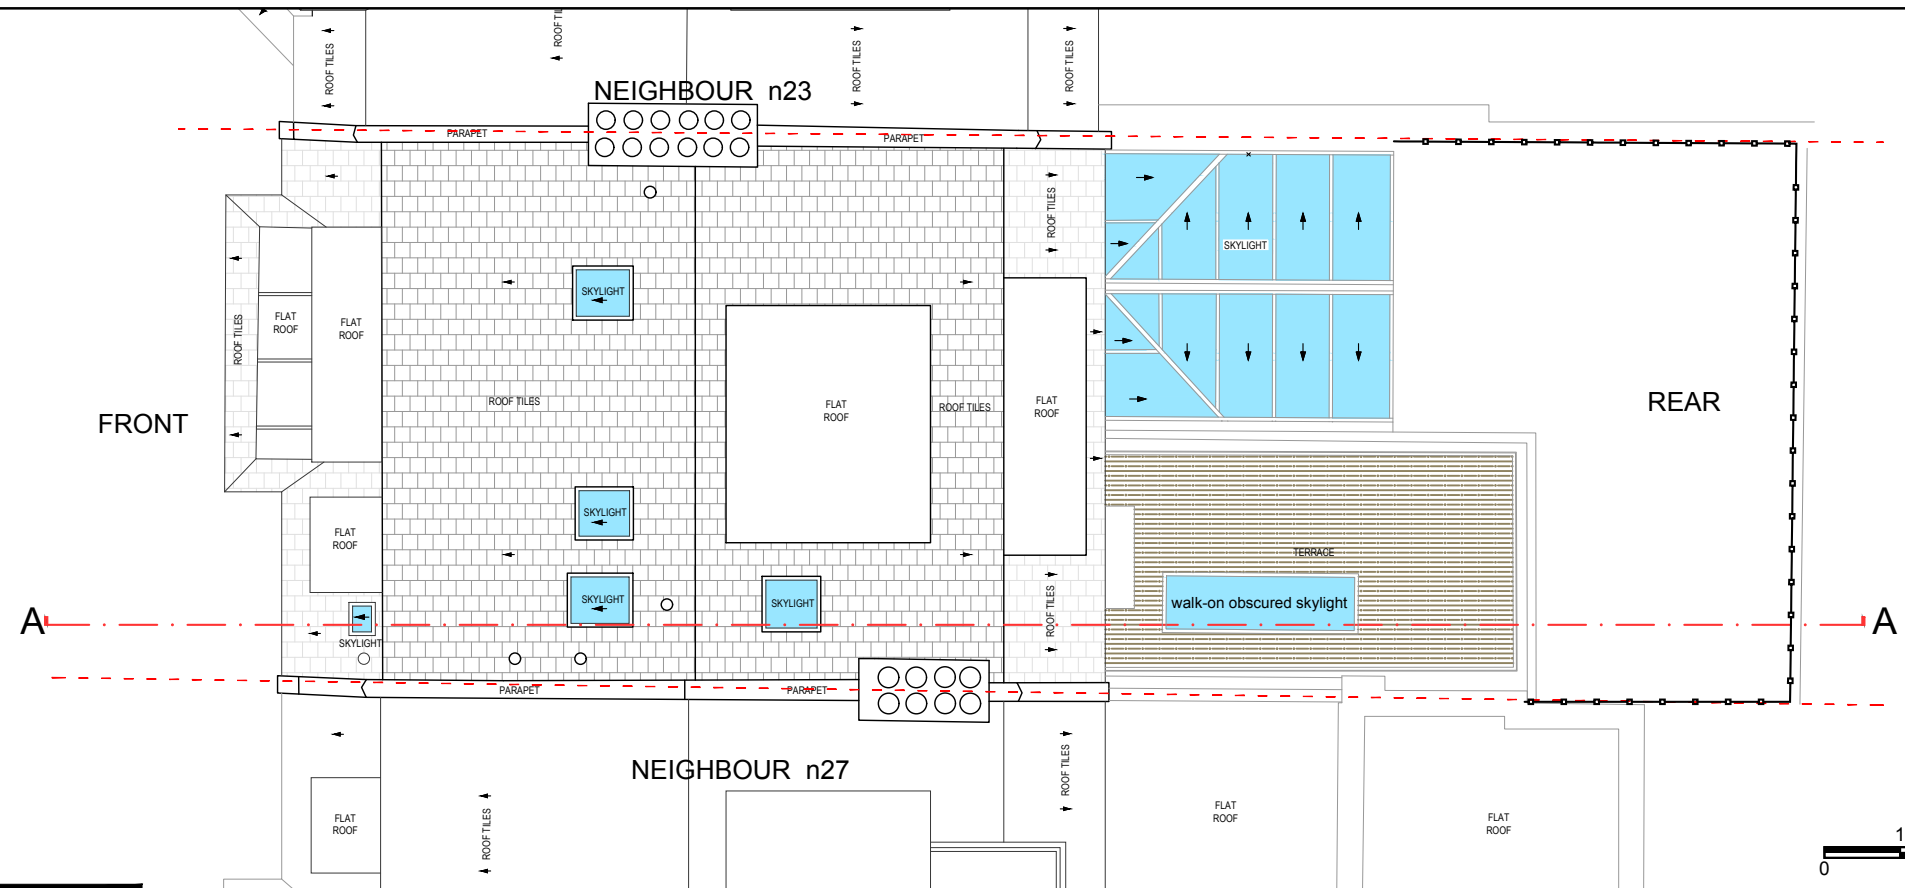 

ROOF PLAN

 

DOCUMENT NOTES:
 - This drawing is the property of Noa Ram Susel Limited.
 - It must not be issued, copied or disclosed to any third party for any purpose without written consent by Noa Ram Susel Limited.
 - This drawing and design is for use solely in connection with the project described below.
 - Do not scale this drawing, use written dimensions only.
 - All dimensions are to be checked on site by Contractor or Professional involved in the project before any work or construction proceeds.
 - Any errors or omissions are to be reported to the designer. If it doubt ask. The contractor is to provide full size setting out drawings based on information contained in this drawing for the designer's approval prior to commencing manufacture.
 - This drawing is to be read in conjunction with all relevant construction information relevant to this project, any discrepancies or variations are to be notified to the designer before affected work commences.

Project stage	Planning	Scale	1:100	Sheet	A3
Drawing Nr	008				
Description	Proposed - Loft Plan Proposed - Roof Plan				
Edition - 1	Change num		0		
File name	25HOR-Planning Application.dwg	Date	5-Jul-22		
Project Address	25 Howitt Road - London				

COMMENTS:

Architecture & Design
 noa@noaram.co.uk
 020 78799063

+12.241 Ridge

+9.622 Loft Floor


+7.022 Second Floor

+3.982 First Floor


+0.522 Ground Floor

+0.000 Street Level

-2.228 Basement Floor

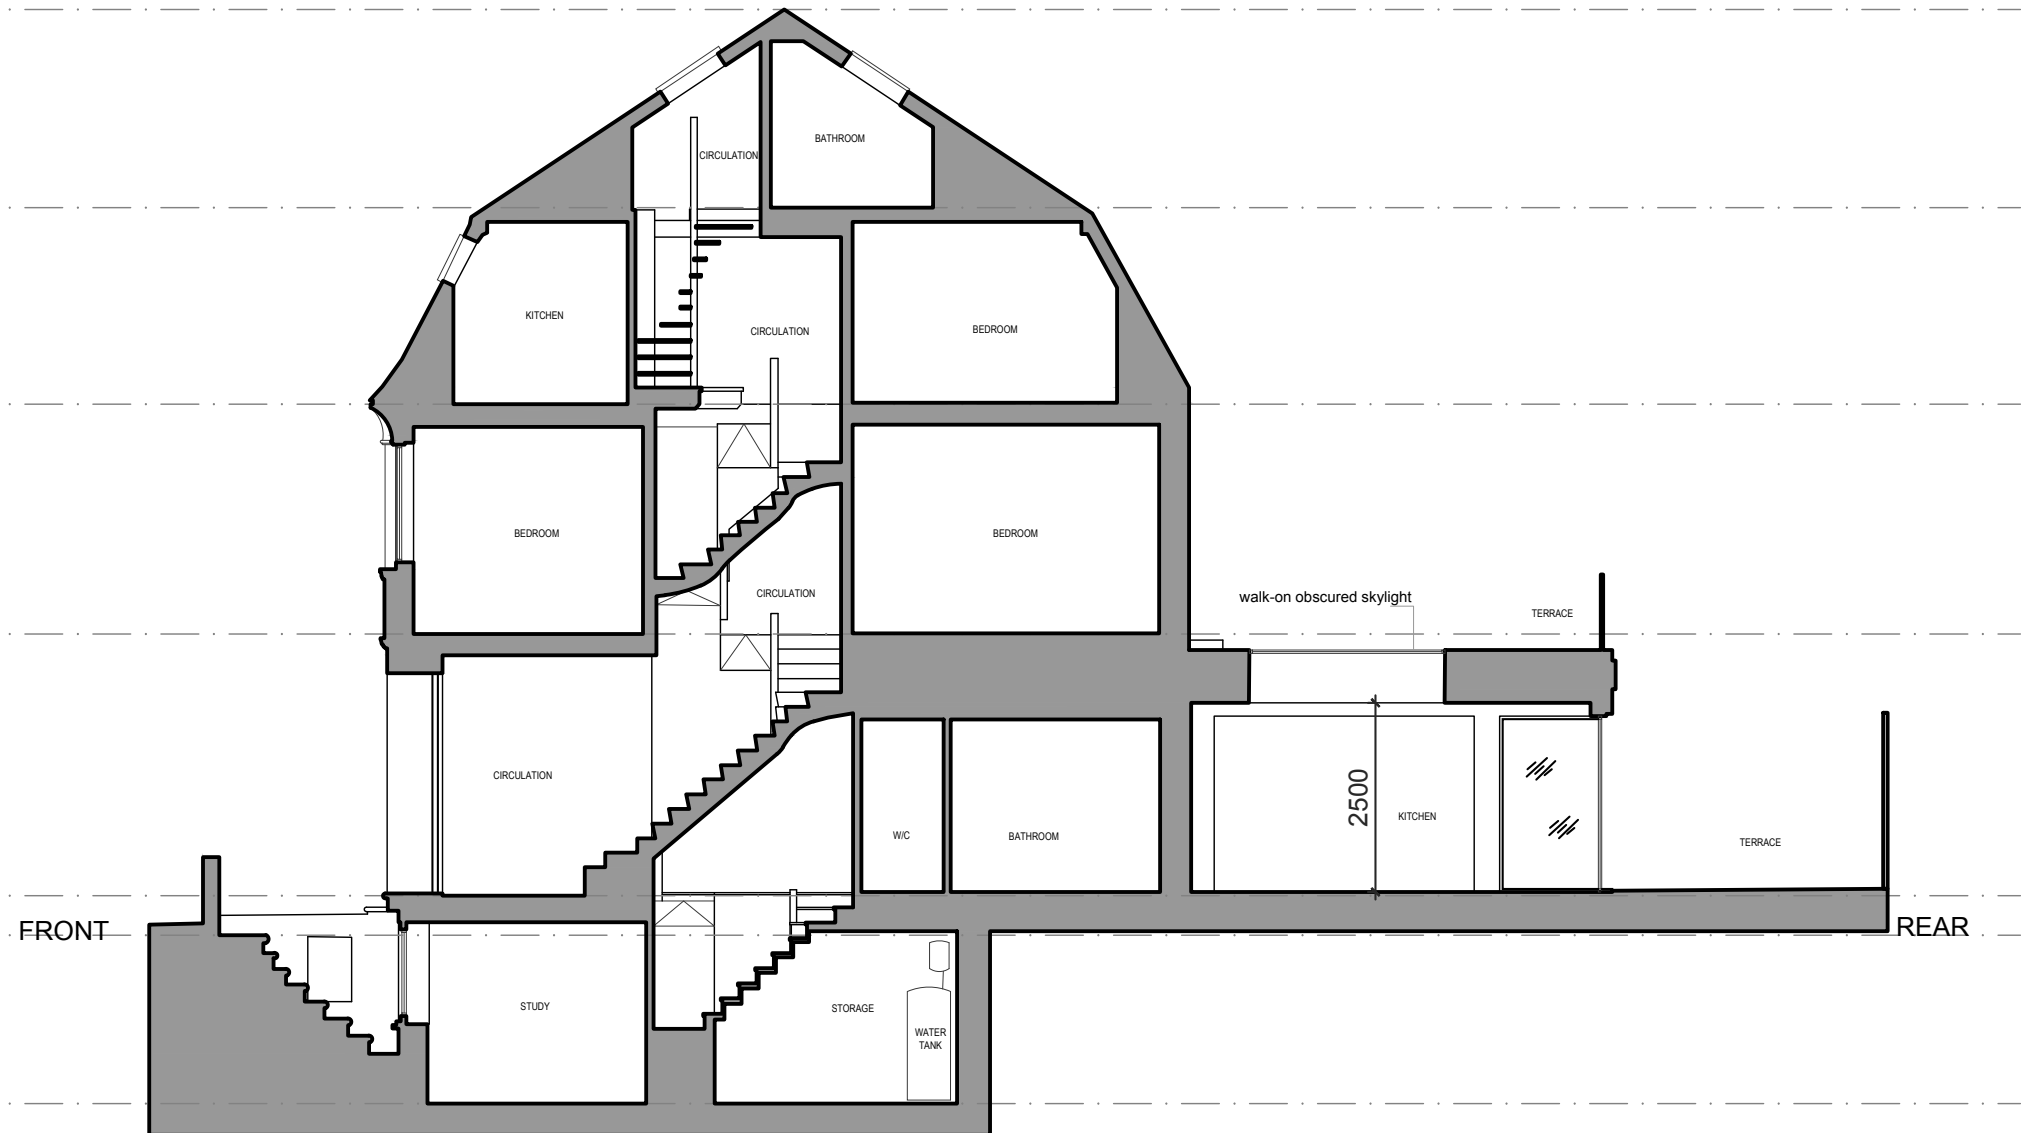

SECTION AA

 


DOCUMENT NOTES:

- This drawing is the property of Noa Ram Susel Limited.
- It must not be issued, copied or disclosed to any third party for any purpose without written consent by Noa Ram Susel Limited.
- This drawing and design is for use solely in connection with the project described below.
- Do not scale this drawing, use written dimensions only.
- All dimensions are to be checked on site by Contractor or Professional involved in the project before any work or construction proceeds.
- Any errors or omissions are to be reported to the designer. If it doubt ask. The contractor is to provide full size setting out drawings based on information contained in this drawing for the designer's approval prior to commencing manufacture.
- This drawing is to be read in conjunction with all relevant construction information relevant to this project, any discrepancies or variations are to be notified to the designer before affected work commences.

Project stage	Scale	Sheet
Planning	1:100	A3
Drawing Nr	009	
Description	Proposed - Section AA	
Edition - 1	Change num	0
File name	Date	
25HOR-Planning Application.dwg	5-Jul-22	
Project Address	25 Howitt Road - London	

COMMENTS:

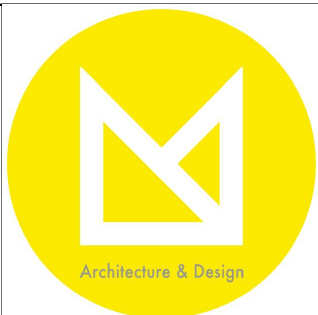

Architecture & Design

noa@noaram.co.uk
020 78799063




FRONT ELEVATION




DOCUMENT NOTES:
 - This drawing is the property of Noa Ram Susel Limited.
 - It must not be issued, copied or disclosed to any third party for any purpose without written consent by Noa Ram Susel Limited.
 - This drawing and design is for use solely in connection with the project described below.
 - Do not scale this drawing, use written dimensions only.
 - All dimensions are to be checked on site by Contractor or Professional involved in the project before any work or construction proceeds.
 - Any errors or omissions are to be reported to the designer. If it doubt ask. The contractor is to provide full size setting out drawings based on information contained in this drawing for the designer's approval prior to commencing manufacture.
 - This drawing is to be read in conjunction with all relevant construction information relevant to this project, any discrepancies or variations are to be notified to the designer before affected work commences.

Project stage Planning	Scale 1:100	Sheet A3
Drawing Nr 010		
Description Proposed - Front Elevation		
Edition - 1	Change num 0	
File name 25HOR-Planning Application.dwg	Date 5-Jul-22	
Project Address 25 Howitt Road - London		

COMMENTS:

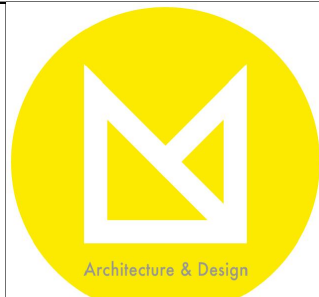

noa@noaram.co.uk
 020 78799063

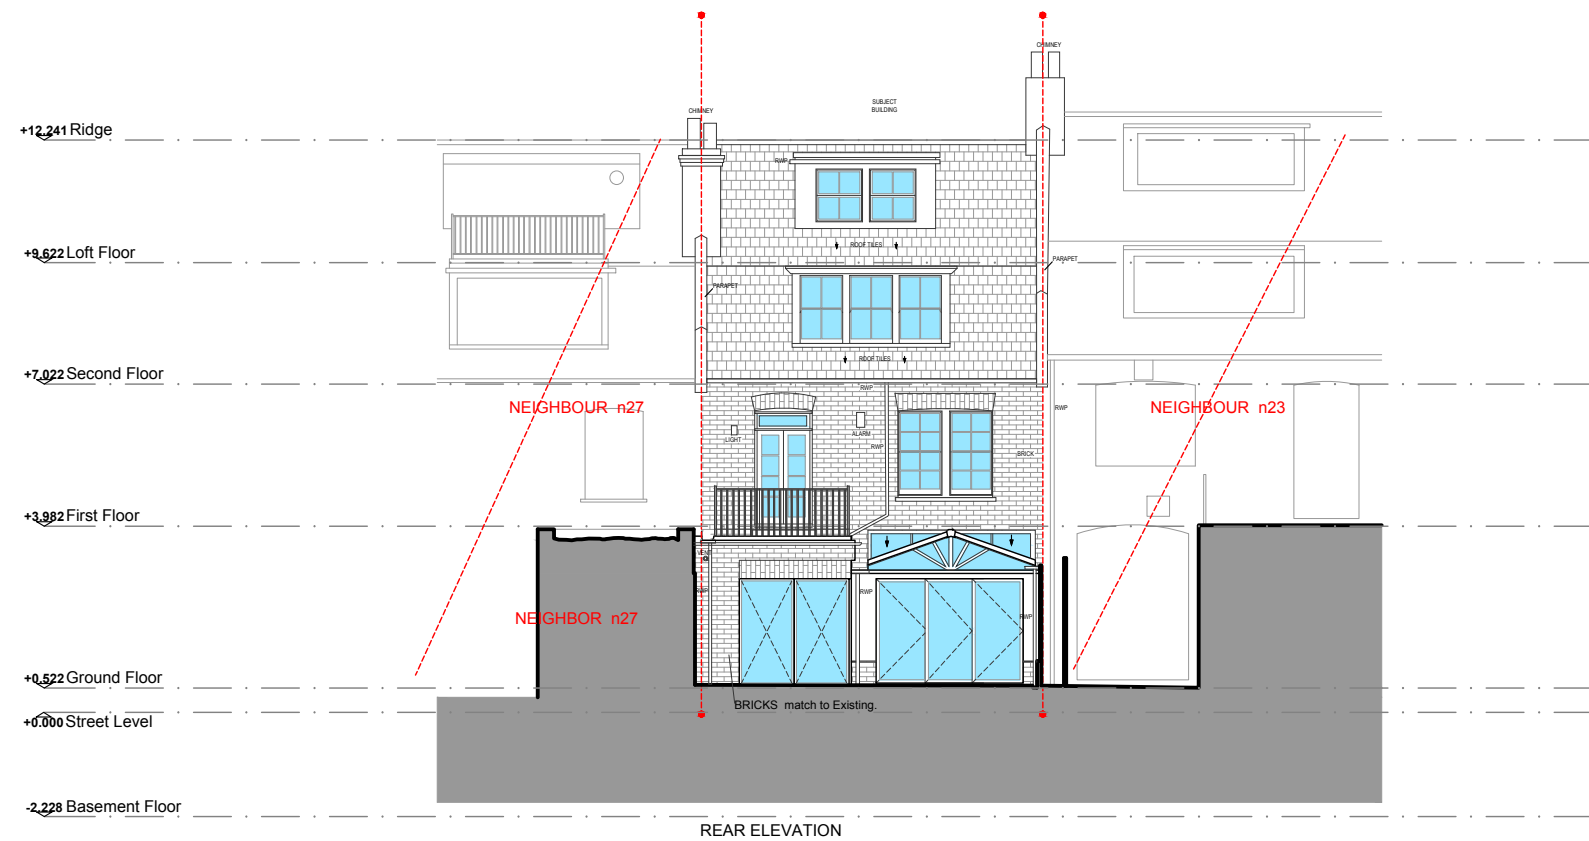


DOCUMENT NOTES:

- This drawing is the property of Noa Ram Susel Limited.
- It must not be issued, copied or disclosed to any third party for any purpose without written consent by Noa Ram Susel Limited.
- This drawing and design is for use solely in connection with the project described below.
- Do not scale this drawing, use written dimensions only.
- All dimensions are to be checked on site by Contractor or Professional involved in the project before any work or construction proceeds.
- Any errors or omissions are to be reported to the designer. If it doubt ask. The contractor is to provide full size setting out drawings based on information contained in this drawing for the designer's approval prior to commencing manufacture.
- This drawing is to be read in conjunction with all relevant construction information relevant to this project, any discrepancies or variations are to be notified to the designer before affected work commences.

Project stage	Scale	Sheet
Planning	1:100	A3
Drawing Nr 011		
Description Proposed - Rear Elevation		
Edition - 1	Change num	
	0	
File name	Date	
25HOR-Planning Application.dwg	15-Jul-22	
Project Address		
25 Howitt Road - London		

COMMENTS:

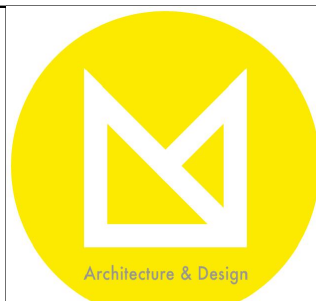

noa@noaram.co.uk
020 78799063