


BLOCK LOCATION - SCALE 1:1250

0 5 25 50 meters 100

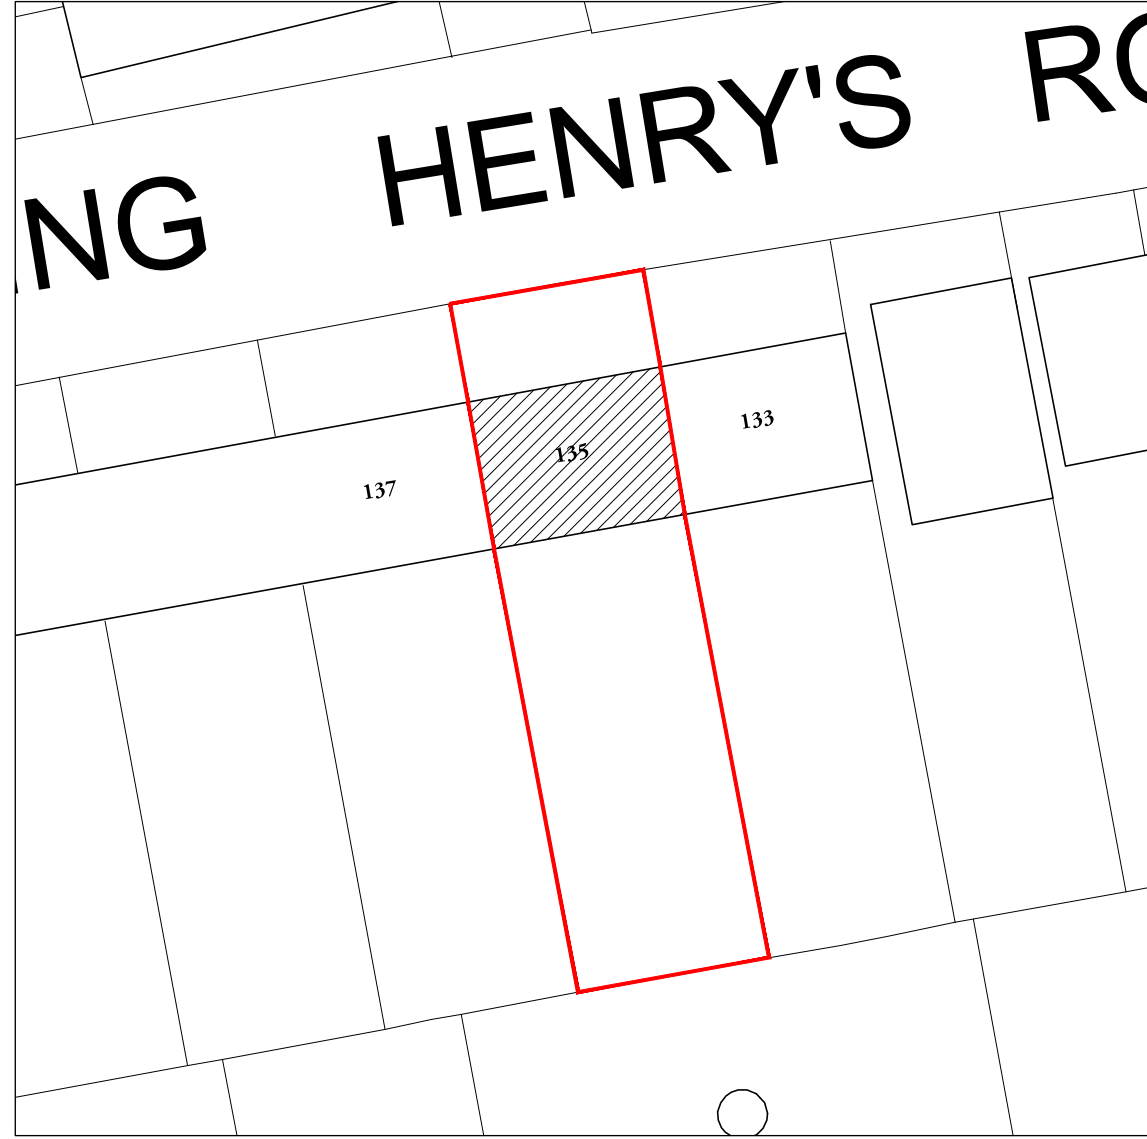

SITE LOCATION - SCALE 1:1250

0 5 10 25 meters 50

P1
Scale @ A3
1:50

Title: SITE PLAN
Drawing number: (012) PL 000

Project: Chiara's
135 King Henry's Rd,
London NW3 3RD

REV.	DATE	DESCRIPTION	CHK
P1	13/09/2022	FOR PLANNING	MV

STUDIO VILLAROSA
ARCHITECTURE
9 Ives Street, Garage | London SW3 2ND
www.manfredvillarosa.com
+44 (0) 73 8858 7555
studio@manfredvillarosa.com