

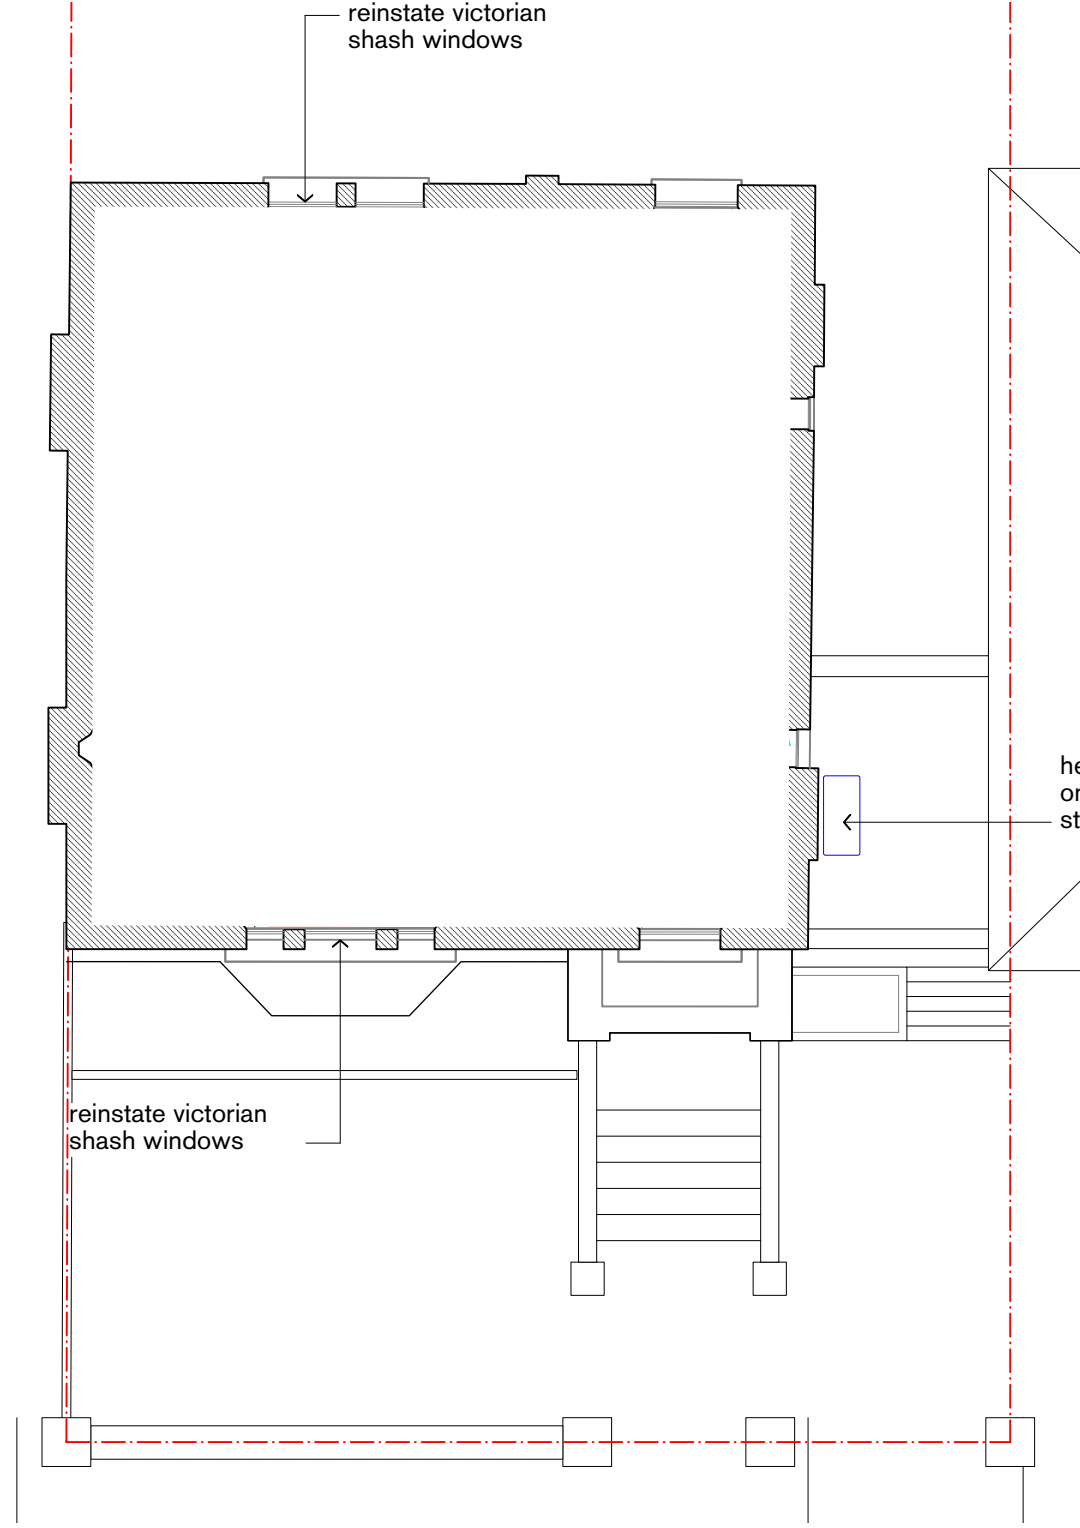


PROPOSED PLAN - SCALE 1:100

 

PROPOSED PLAN - SCALE 1:100

 

P1	Scale @ A3	1:50

Title: **FIRST FLOOR PLAN**
 Drawing number: **(012) PL 001**

Project: **Chiara's**
135 King Henry's Rd,
London NW3 3RD

REV.	DATE	DESCRIPTION	CHK
P1	13/09/2022	FOR PLANNING	MV

STUDIO VILLAROSA
ARCHITECTURE
 9 Ives Street, Garage | London SW3 2ND
 www.manfredvillarosa.com
 +44 (0) 73 8858 7555
 studio@manfredvillarosa.com