




EXISTING REAR ELEVATION - SCALE 1:100

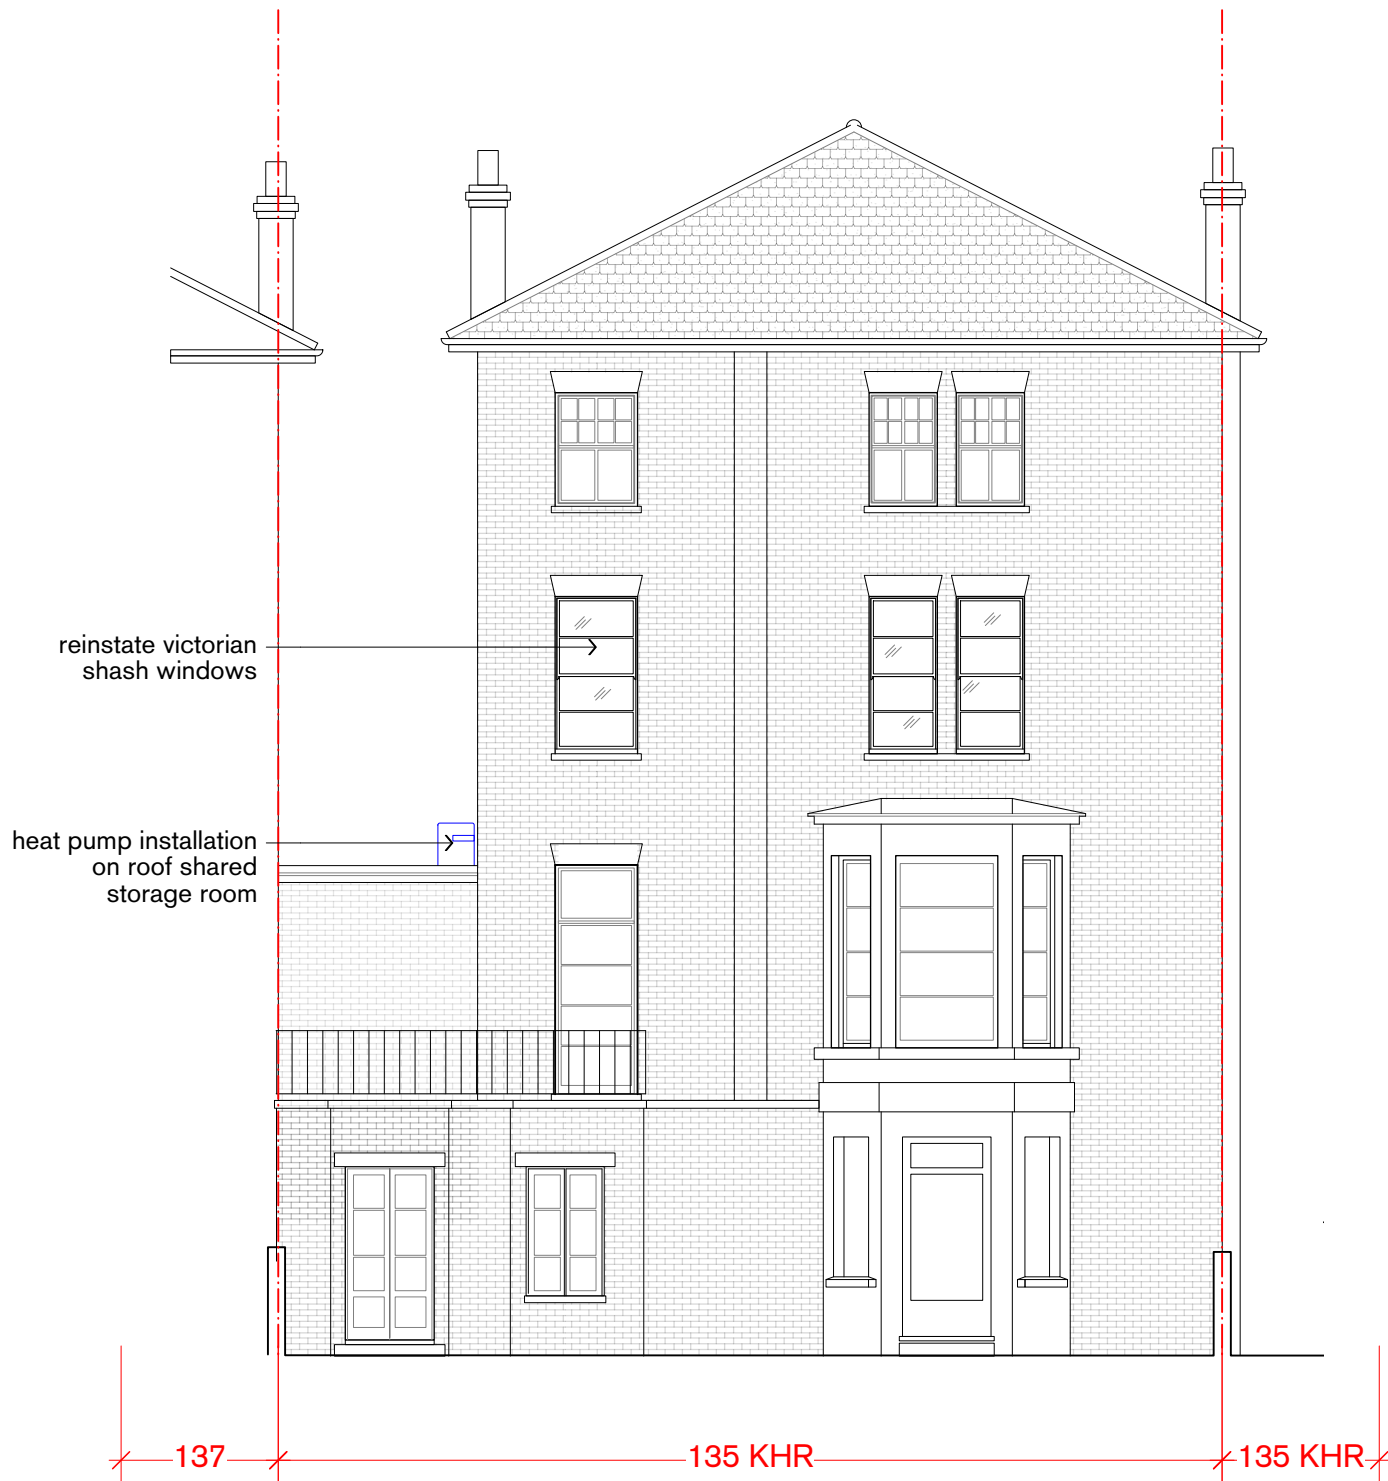

PROPOSED REAR ELEVATION - SCALE 1:100



REV.	DATE	DESCRIPTION	CHK
P1	13/09/2022	FOR PLANNING	MV