


T W O H O U S E S B E S I D E J A C K S T R A W S C A S T L E .  
 A S E X I S T I N G S I T E P L A N .

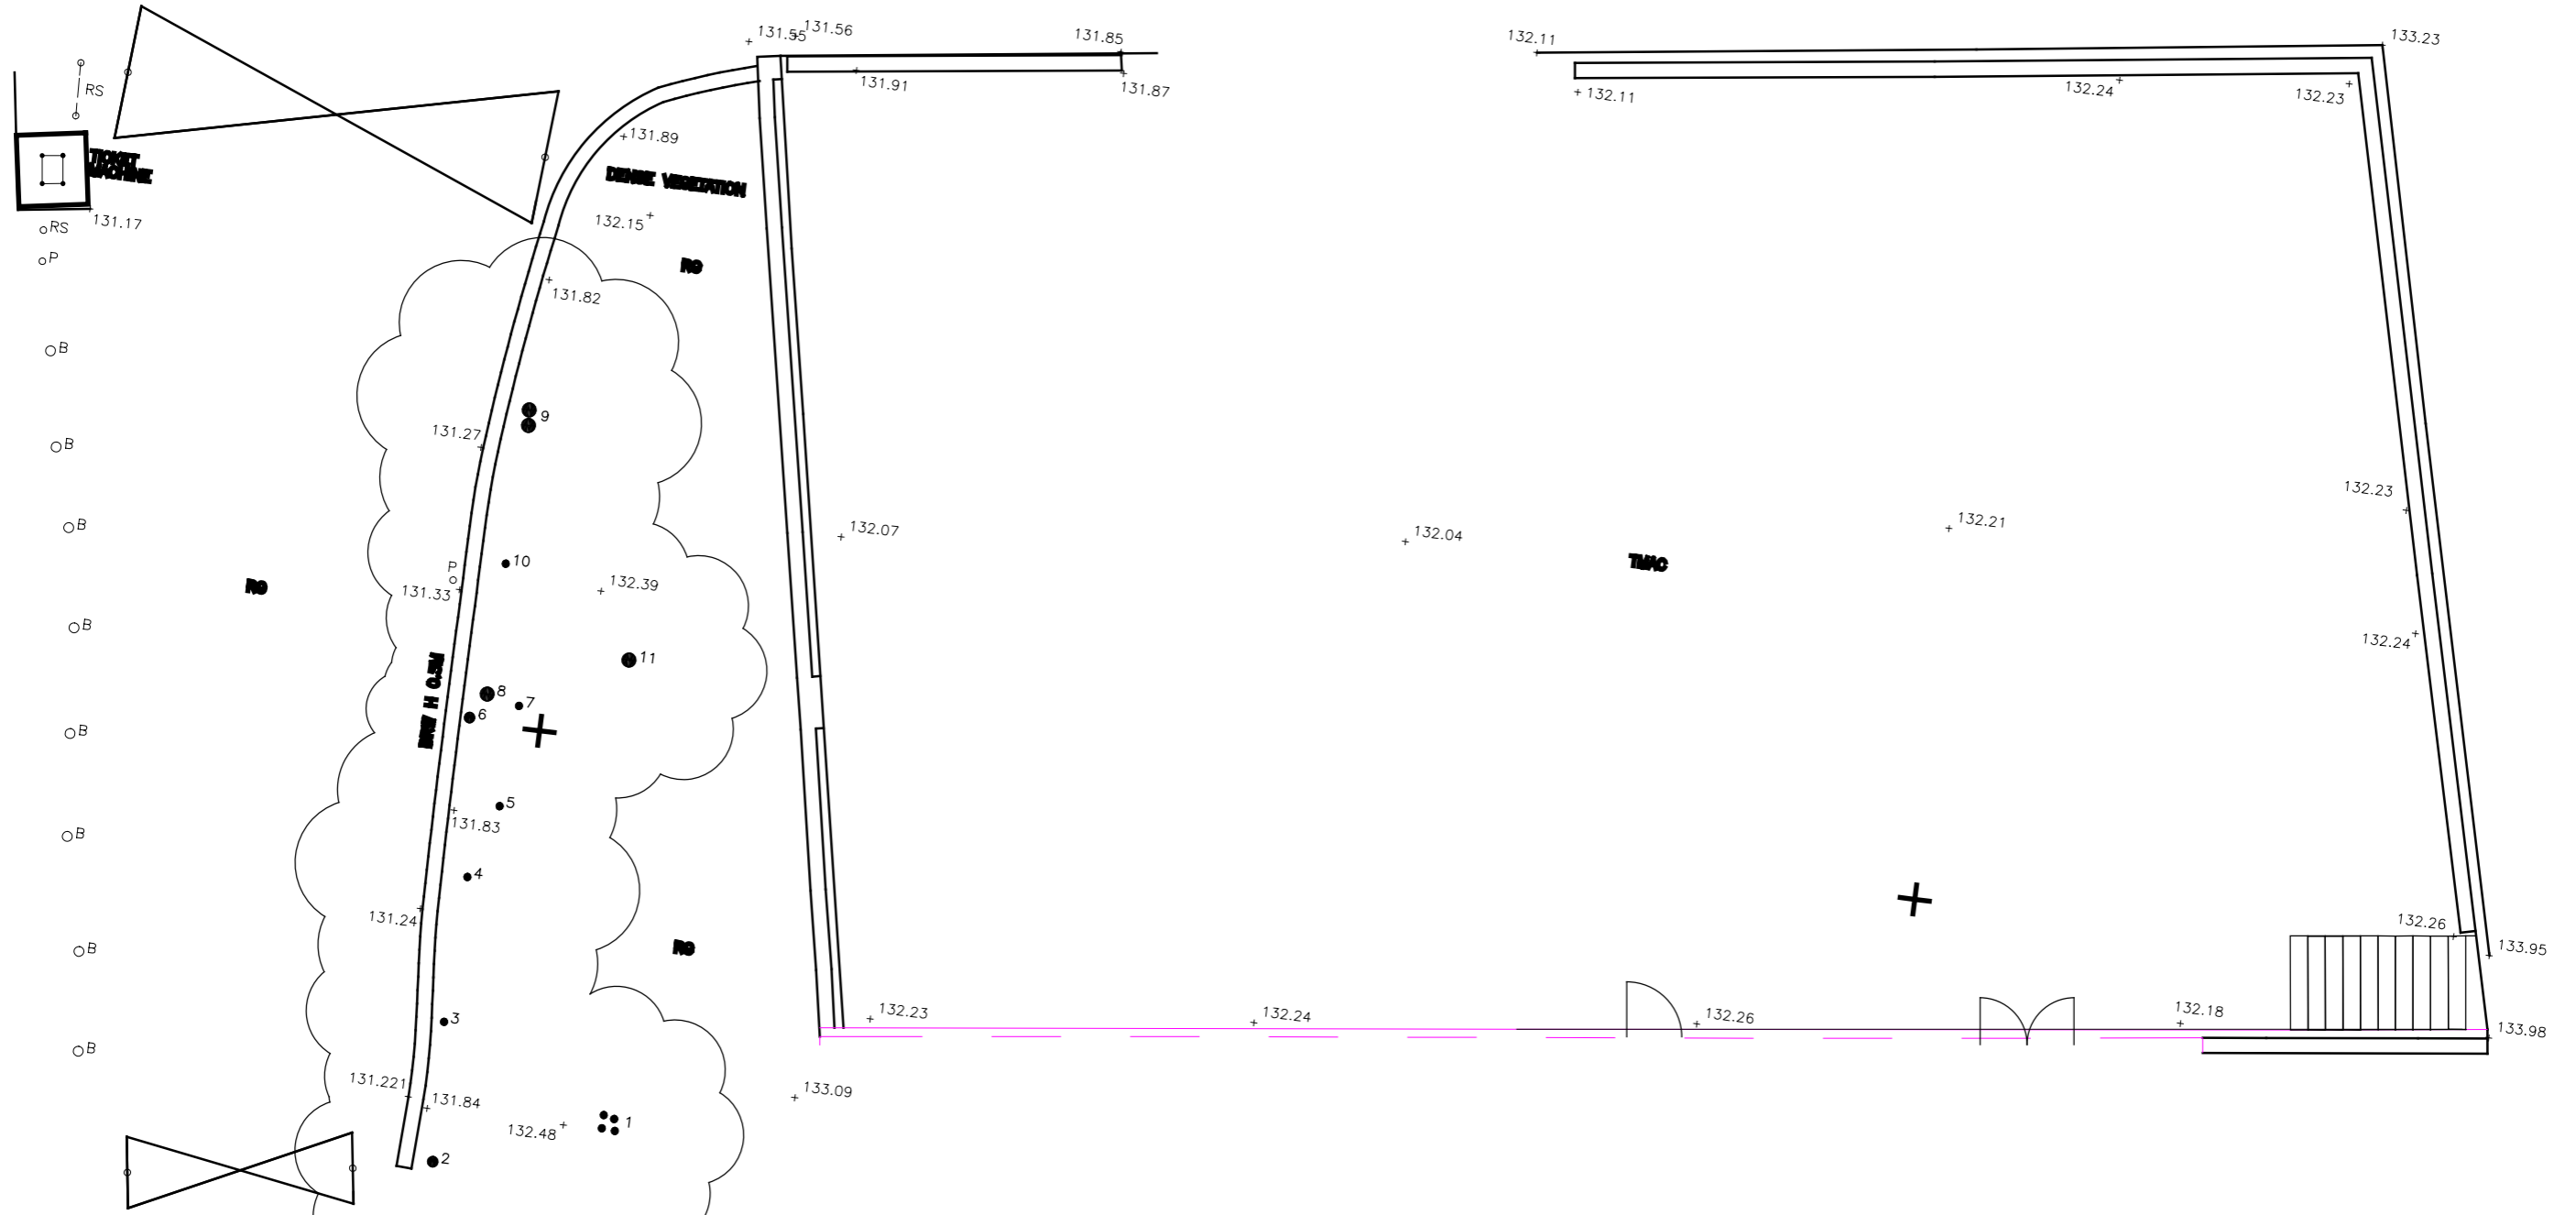

203  
133.632

QUINLAN TERRY ARCHITECTS LLP  
 OLD EXCHANGE,  
 HIGH STREET, DEDHAM,  
 ESSEX, CO7 6HA

19TH NOVEMBER 2021

DRAWING No:- **1370 / 25**

SCALE:- 1:100 @ A3

**AS EXISTING SITE PLAN**

1 : 100 @ A3

