




PRE-EXISTING REAR ELEVATION

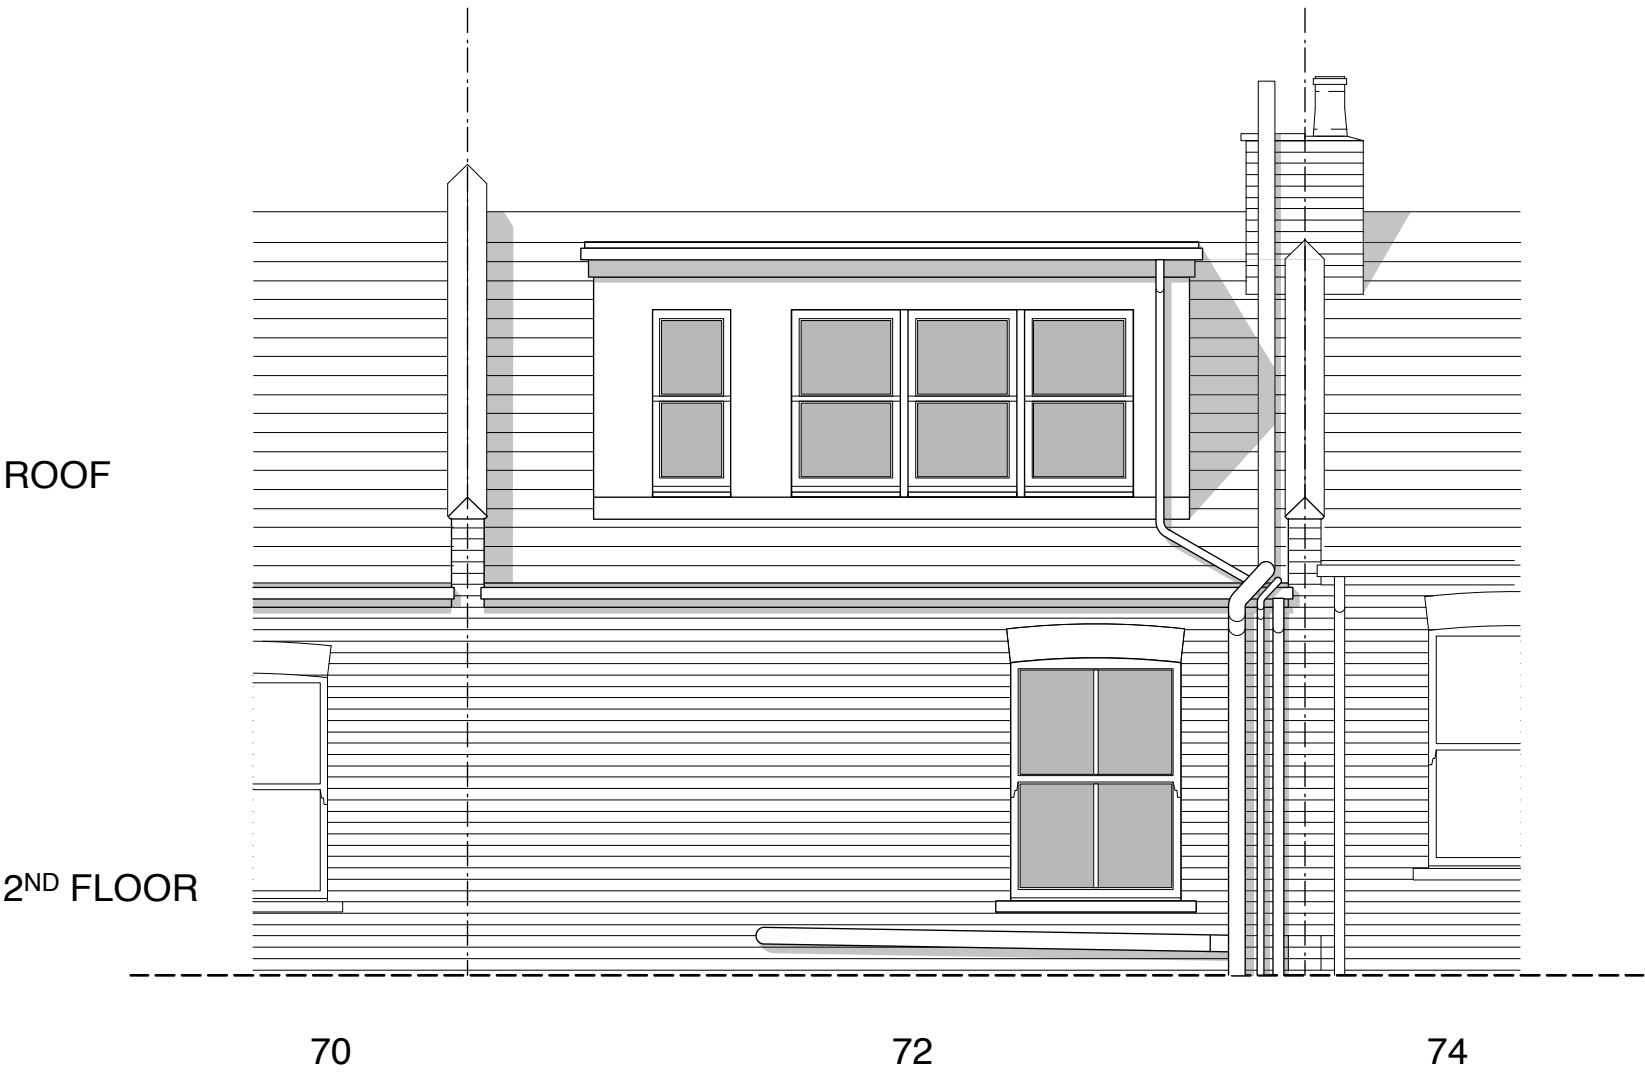

EXISTING / PROPOSED REAR ELEVATION

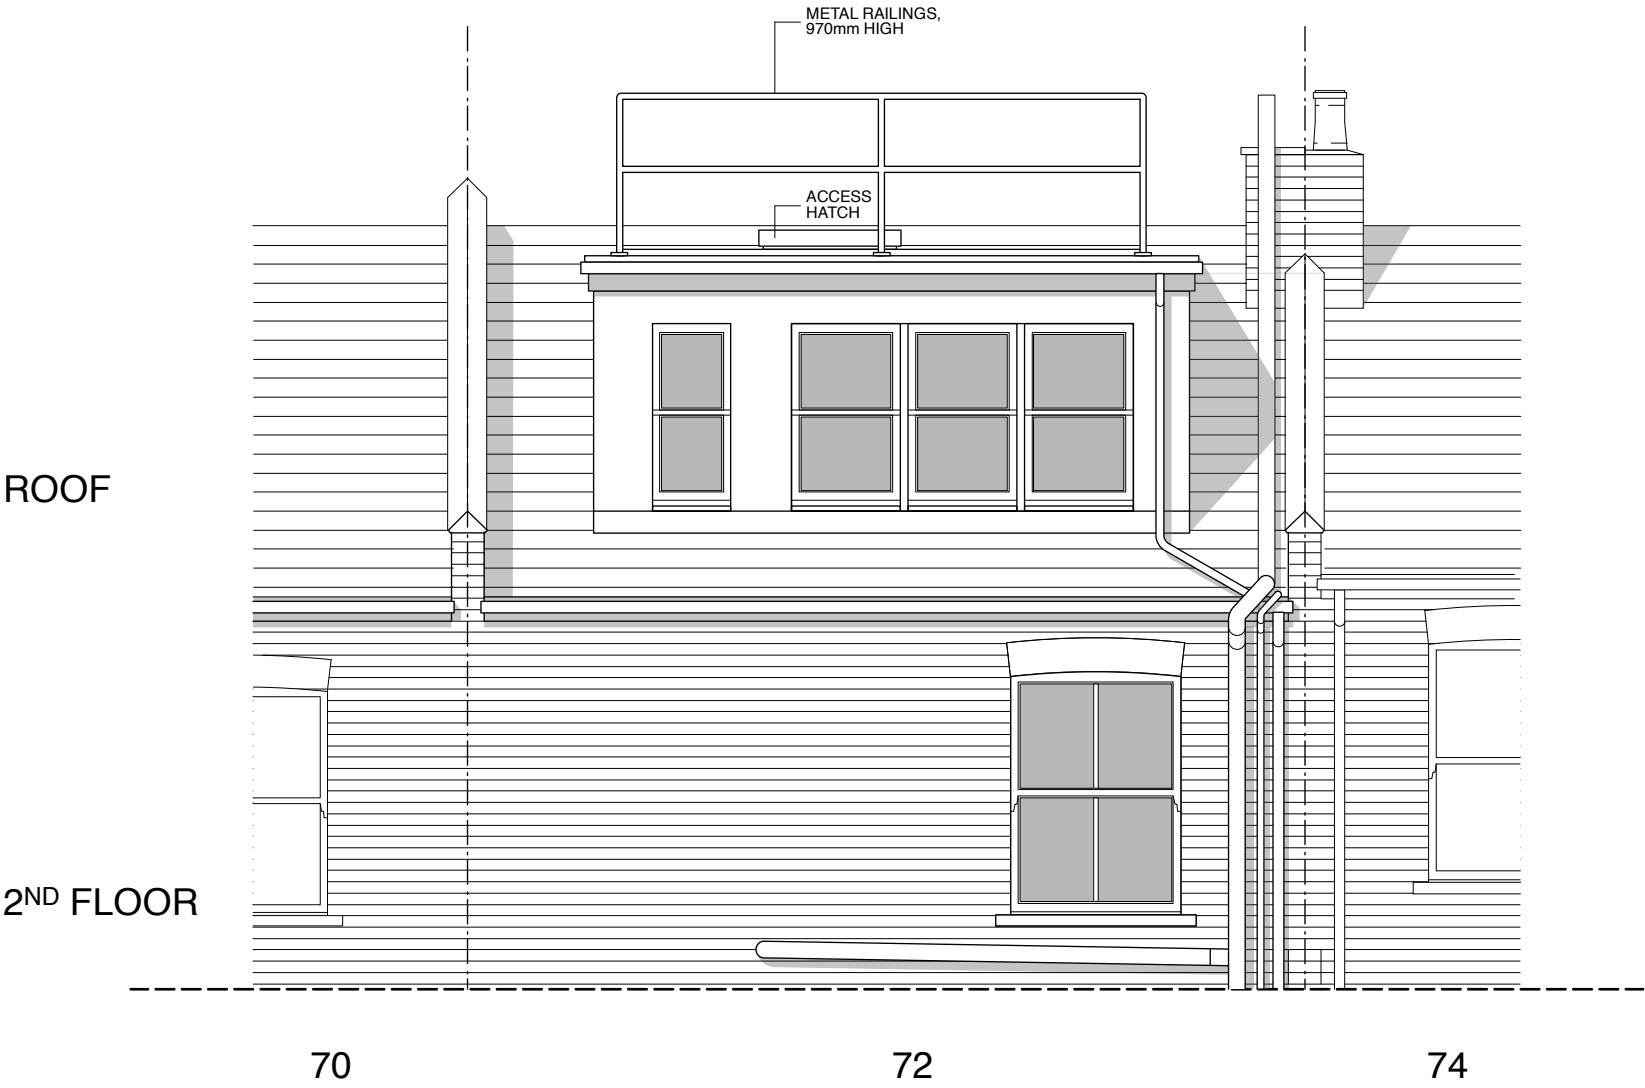

			PROJECT FLAT 3, 72 BURGHEY ROAD, LONDON, NW5 1UN				DRAWING TITLE PRE-EXISTING AND EXISTING / PROPOSED REAR ELEVATIONS	
			CLIENT MS BEATRICE A. TAYLOR-SEARLE				FULCRUM BUILDING DESIGN LTD. 9 HENEAGE STREET SPITALFIELDS, LONDON, E1 5LJ TEL: 07736 129 639 FAX: 020 7990 8448 E-MAIL: info@fbd-ltd.com www.fbd-ltd.com	
rev.	date	notes						
This drawing is the copyright of FULCRUM BUILDING DESIGN Ltd. Figured dimensions to be taken in preference to those scaled. All dimensions to be checked on site before any work proceeds. Drawing not to be used for land transfer purposes. Drawings to be read in conjunction with relevant drawings and specification. Not to be reproduced, retained or disclosed to any unauthorised person either wholly or in part without written permission.			SCALE 1:50@A3	DATE JULY 2022	DWG BY MF	REV.	 FULCRUM BUILDING DESIGN LTD LONDON	
			CHECKED	DWG NO. 60922 - 05				