




PLAN

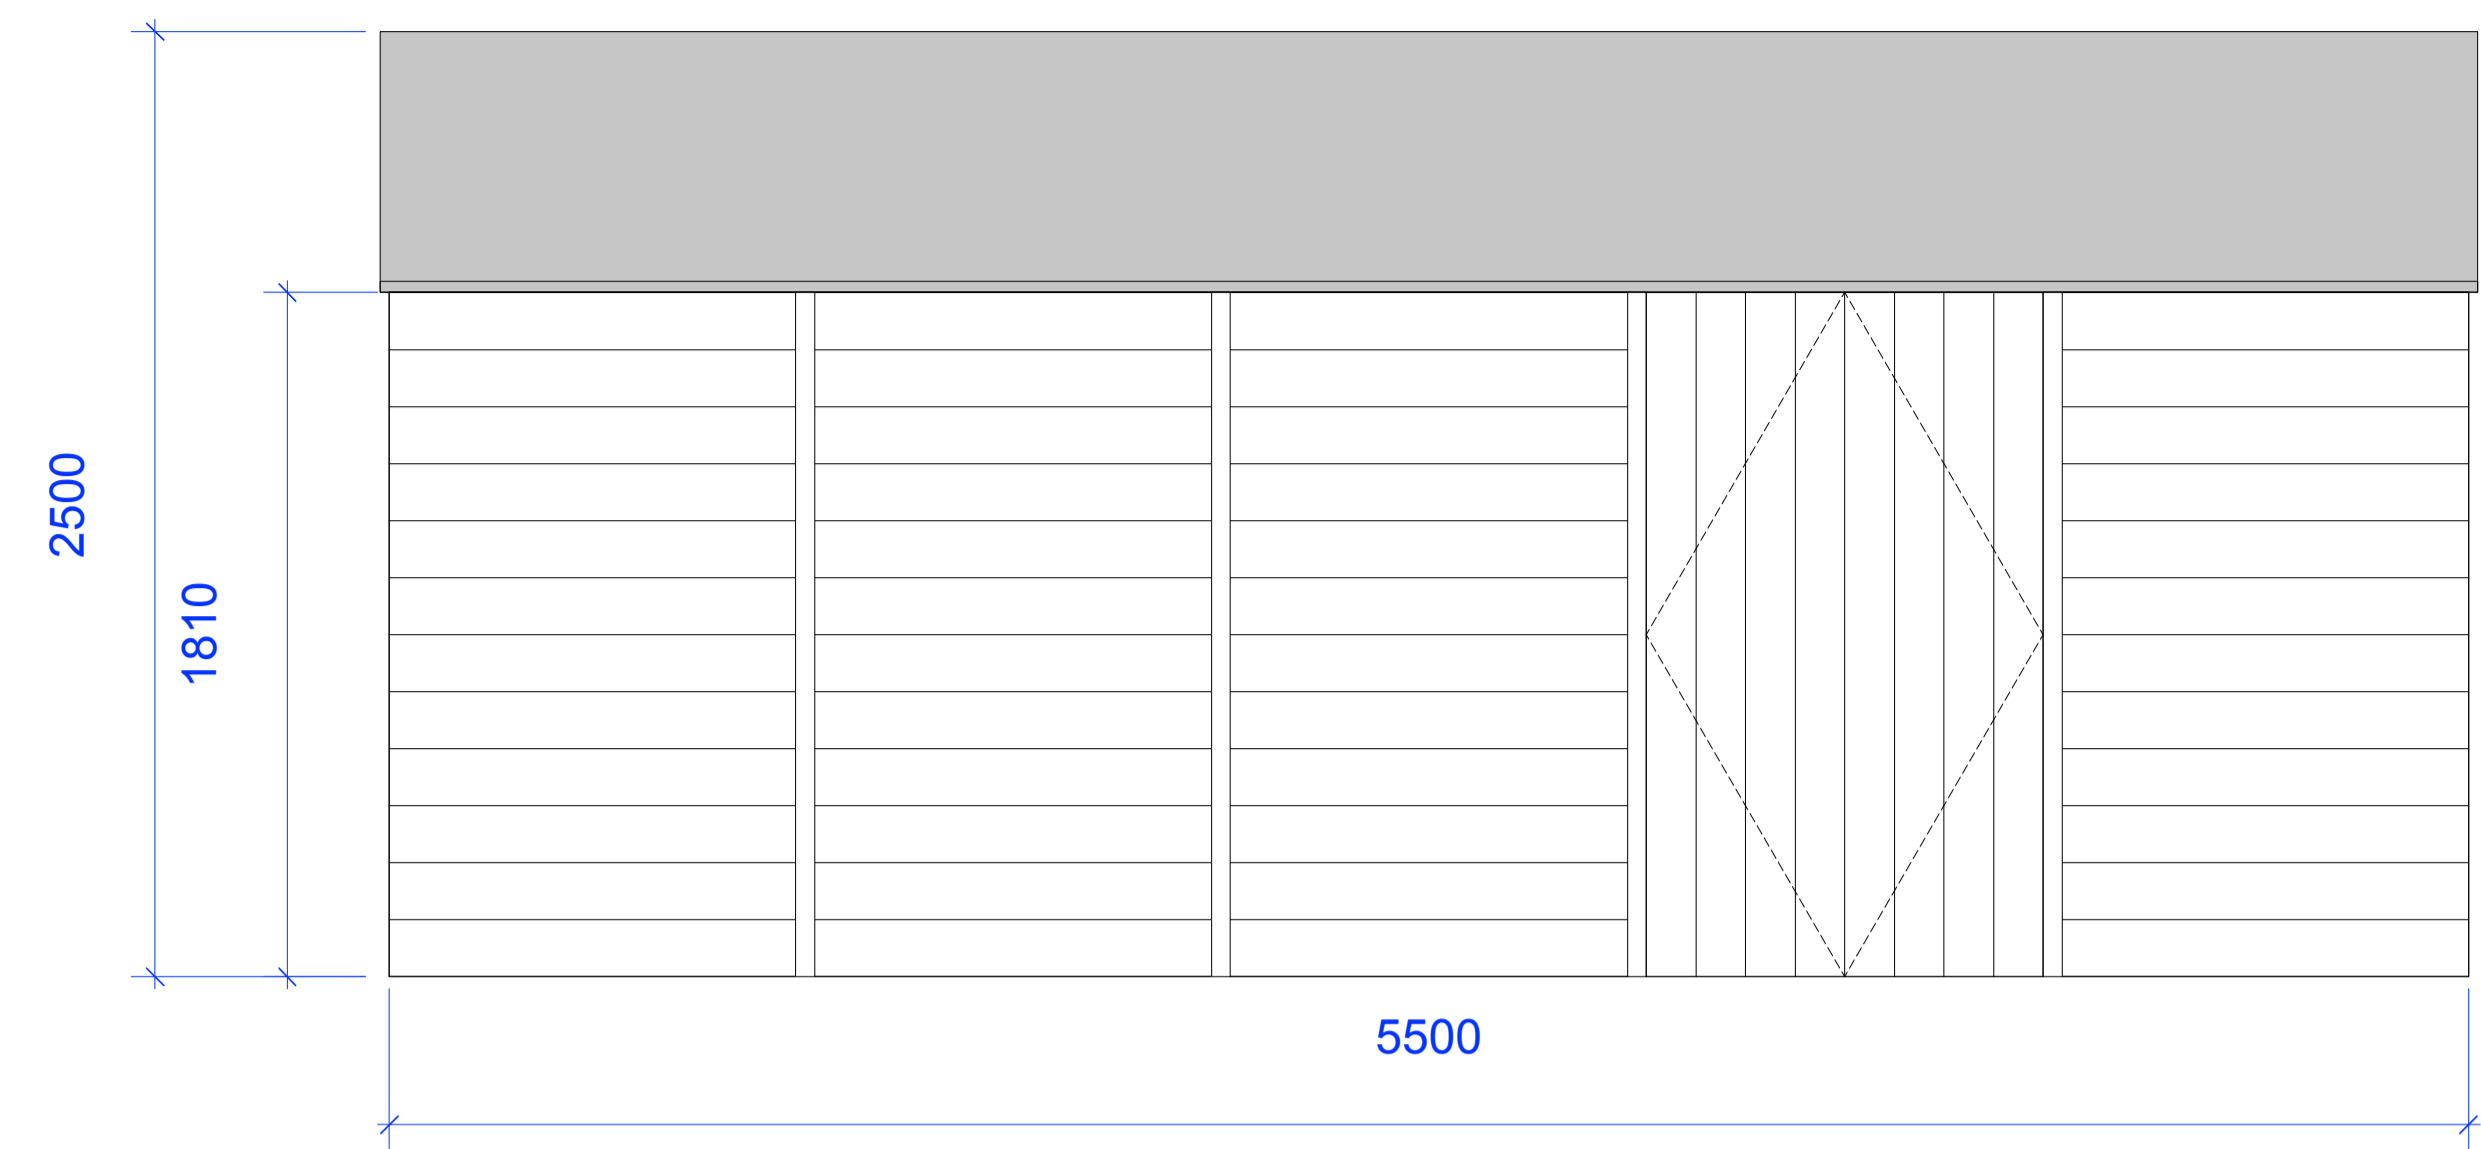

FRONT ELEVATION

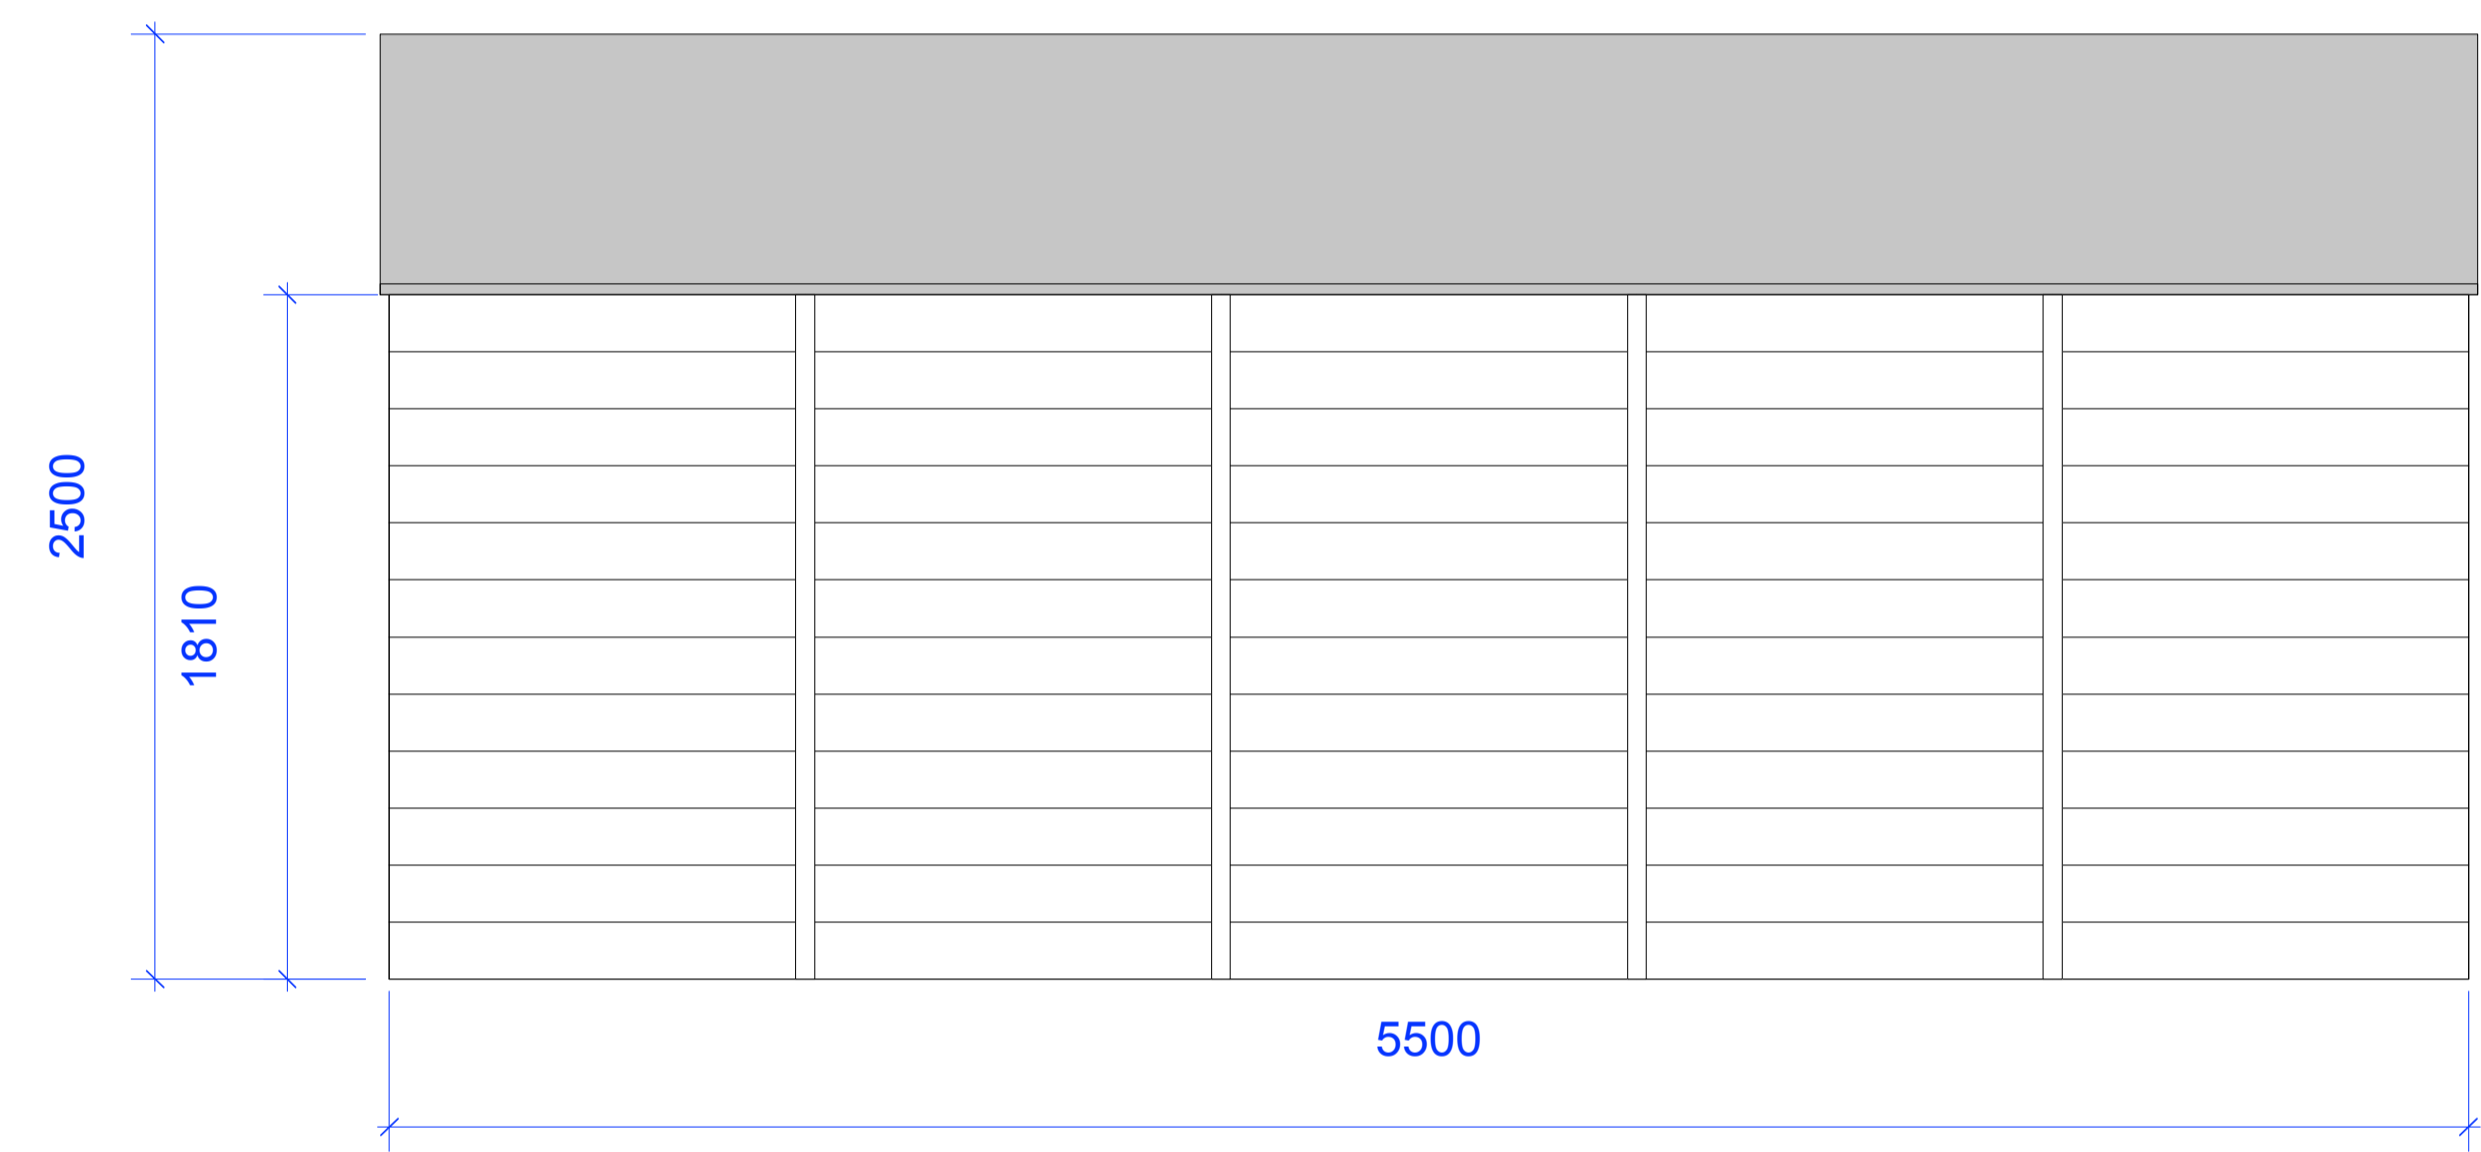

REAR ELEVATION

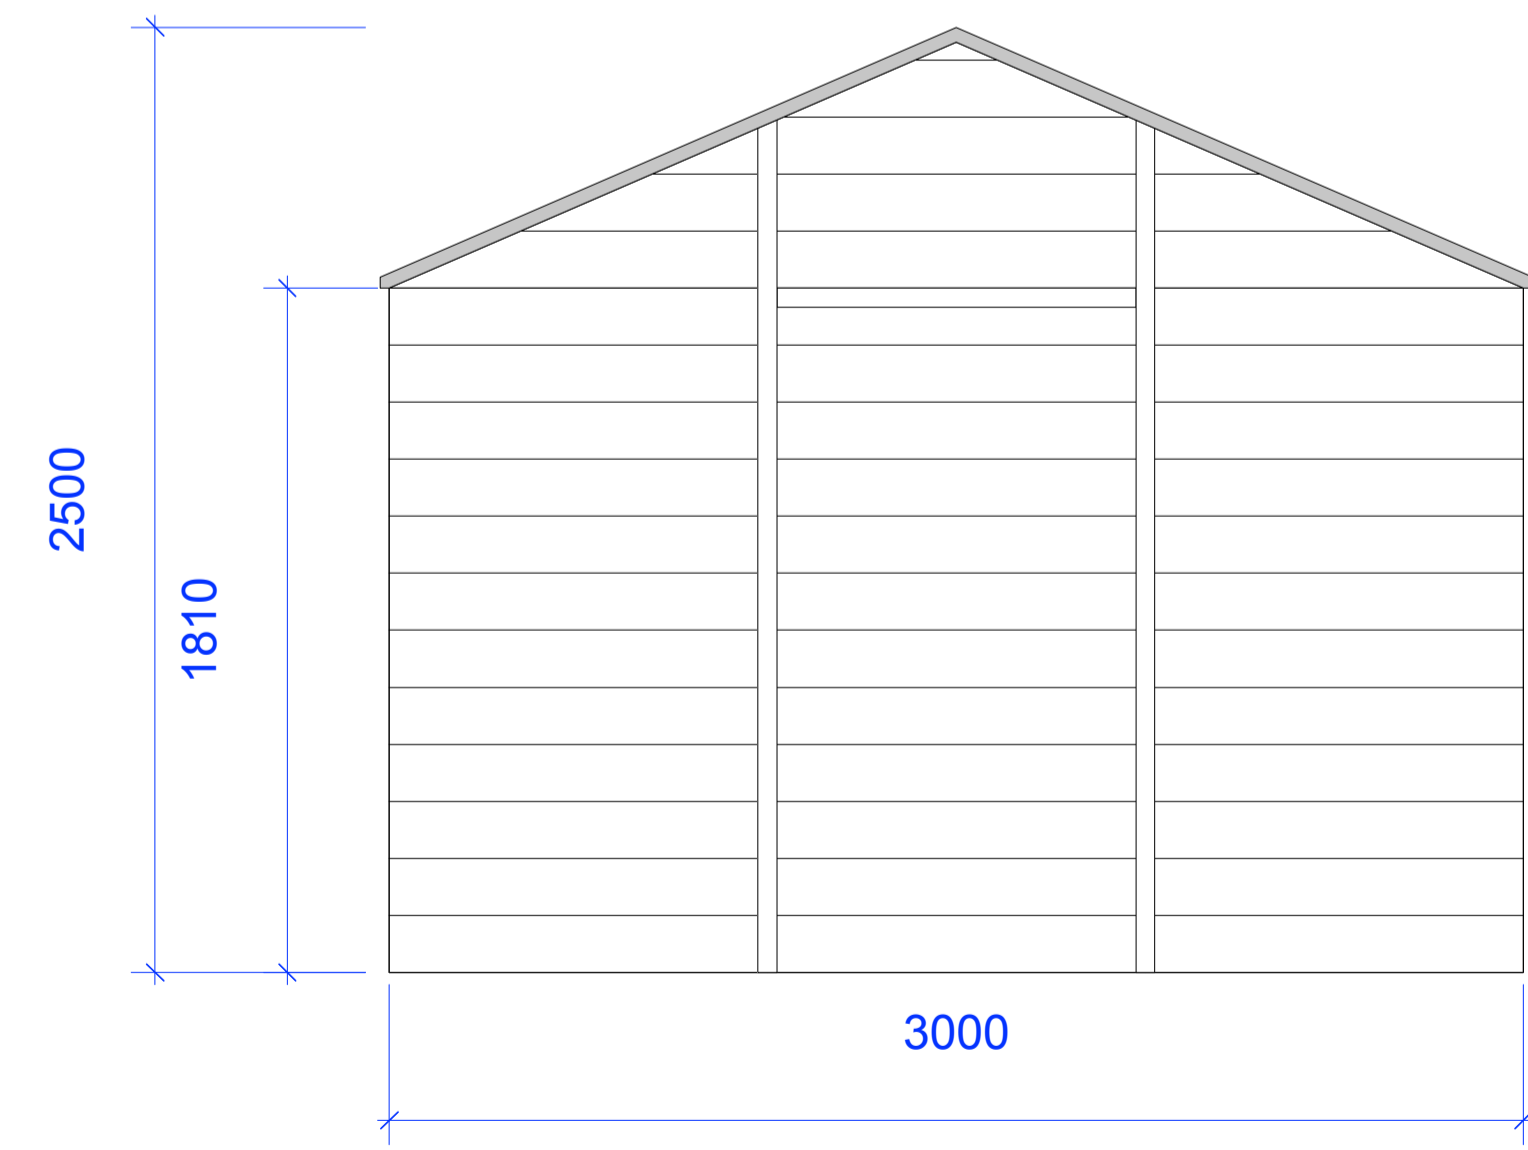

SIDE ELAVTIONS (BOTH THE SAME)



SCALE BAR

North point	Sign off	Issued dates	Survey carried out by
		Planning Building control Tender Construction Contract As built	 greenhatch group 29 Alexander Street London W2 5LJ Tel: 01753 83044 Fax: 01753 83055 info@greenhatch-group.co.uk

Legal notes The contractor is to verify all dimensions and conditions on site. This drawing is the property of Hodgkinson Design and they reserve the copyright. It is issued on the understanding that it will not be copied, reproduced or disclosed in whole or in part to any unauthorised party without written permission from Hodgkinson Design.	Client: COPPOLA DI CANZANO	Drg: PROPOSED GARDEN SHED	HODGKINSON DESIGN ARCHITECTURE INTERIOR DESIGN CORPORATE IDENTITY 29 Alexander Street London W2 5LJ T 020 7221 7557 F 020 7221 6336 E info@hodgkinson-design.co.uk www.hodgkinson-design.co.uk
Project: FLAT 4.24 CHESTERFORD GDNS LONDON, NW3 7DE	Status: PLANNING	Drawn: CKP Checked: - Date: SEPT '22 Job N°: 1692.00 Scale: 1:50@A1 Drg N°: P318	