




South Elevation

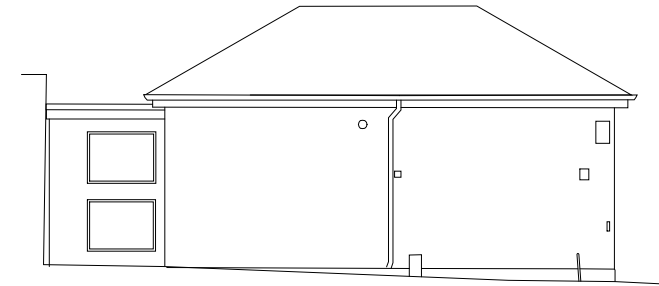


West Elevation

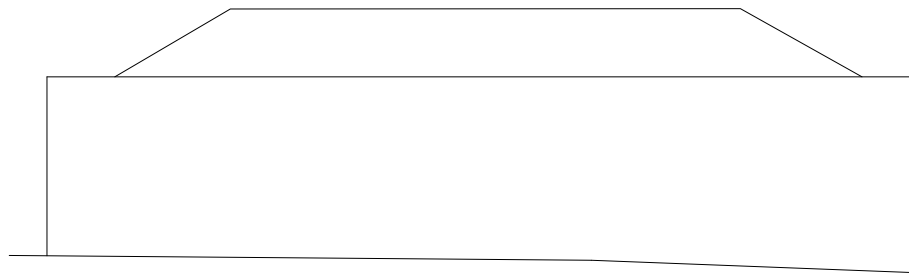

North Elevation

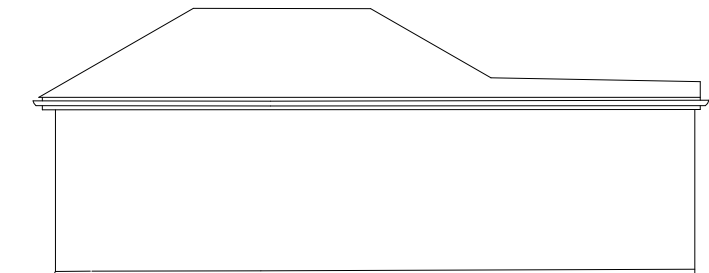

East Elevation

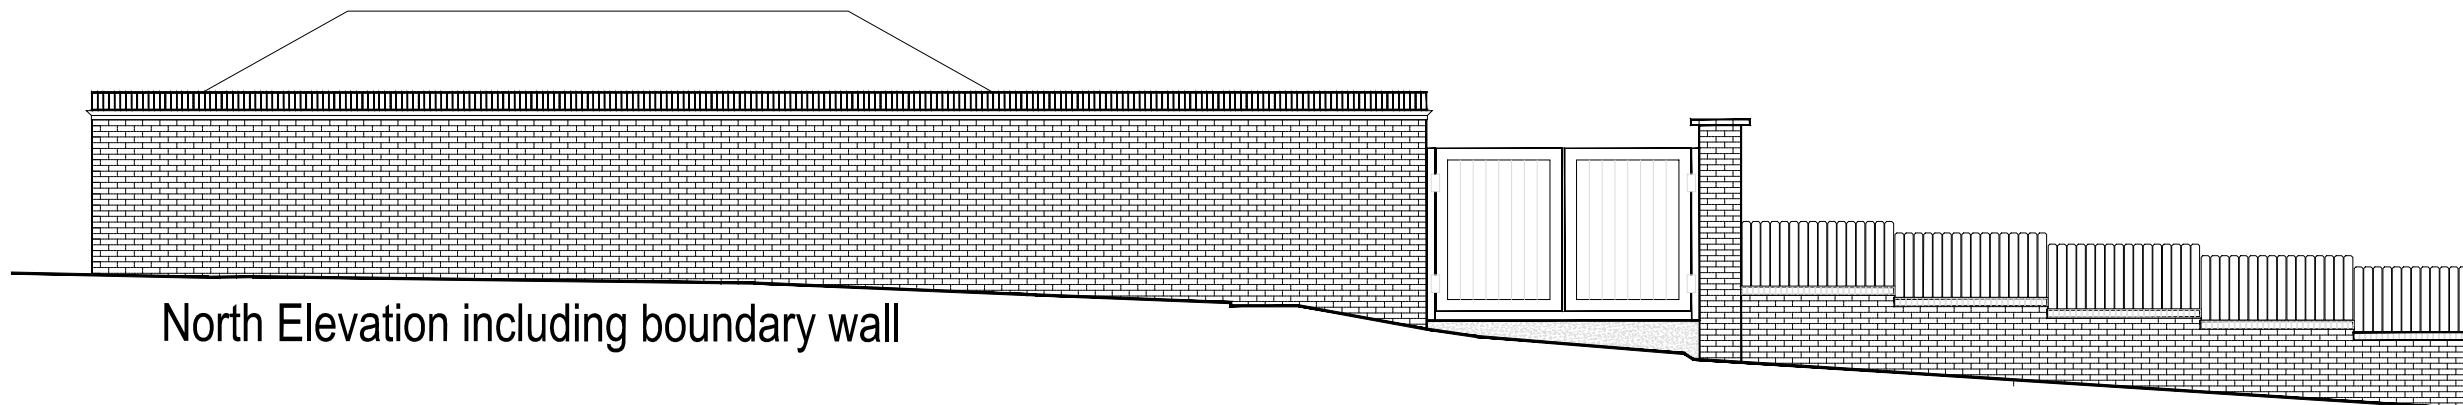

North Elevation including boundary wall

Rev	Date	Description	Drawn	Checked
-	-	-	-	-

Do not scale from this drawing  
 All dimensions are to be checked on site  
 Any discrepancies are to be reported immediately to the Architect  
 or Main Contractor

**COPYRIGHT © 2014**  
 ALL RIGHTS DESCRIBED IN THE CHAPTER IV OF THE COPYRIGHT  
 DESIGN AND PATENTS ACT 1989, HAVE BEEN GENERALLY ASSERTED

**Richard Morton Architects Ltd**  
 70 Cowcross Street, London, EC1M 6EJ  
 Tel: 0203 179 9030  
 Email: richard@rm-architects.com  
 Web: www.rm-architects.com

**Client**  
**J Paleomyllites**  
 -

**Project**  
**Frogna Lane**  
 -

**Drawing**  
**Extension Elevations Existing**  
 -

**Scale**  
 1:100@A3

Project No.	Drawing No.	Revision
178	117	-

Status	Date	Drawn by	Checked by
P	JUL 20	CBT	RM