


Annex Roof Plan as Proposed

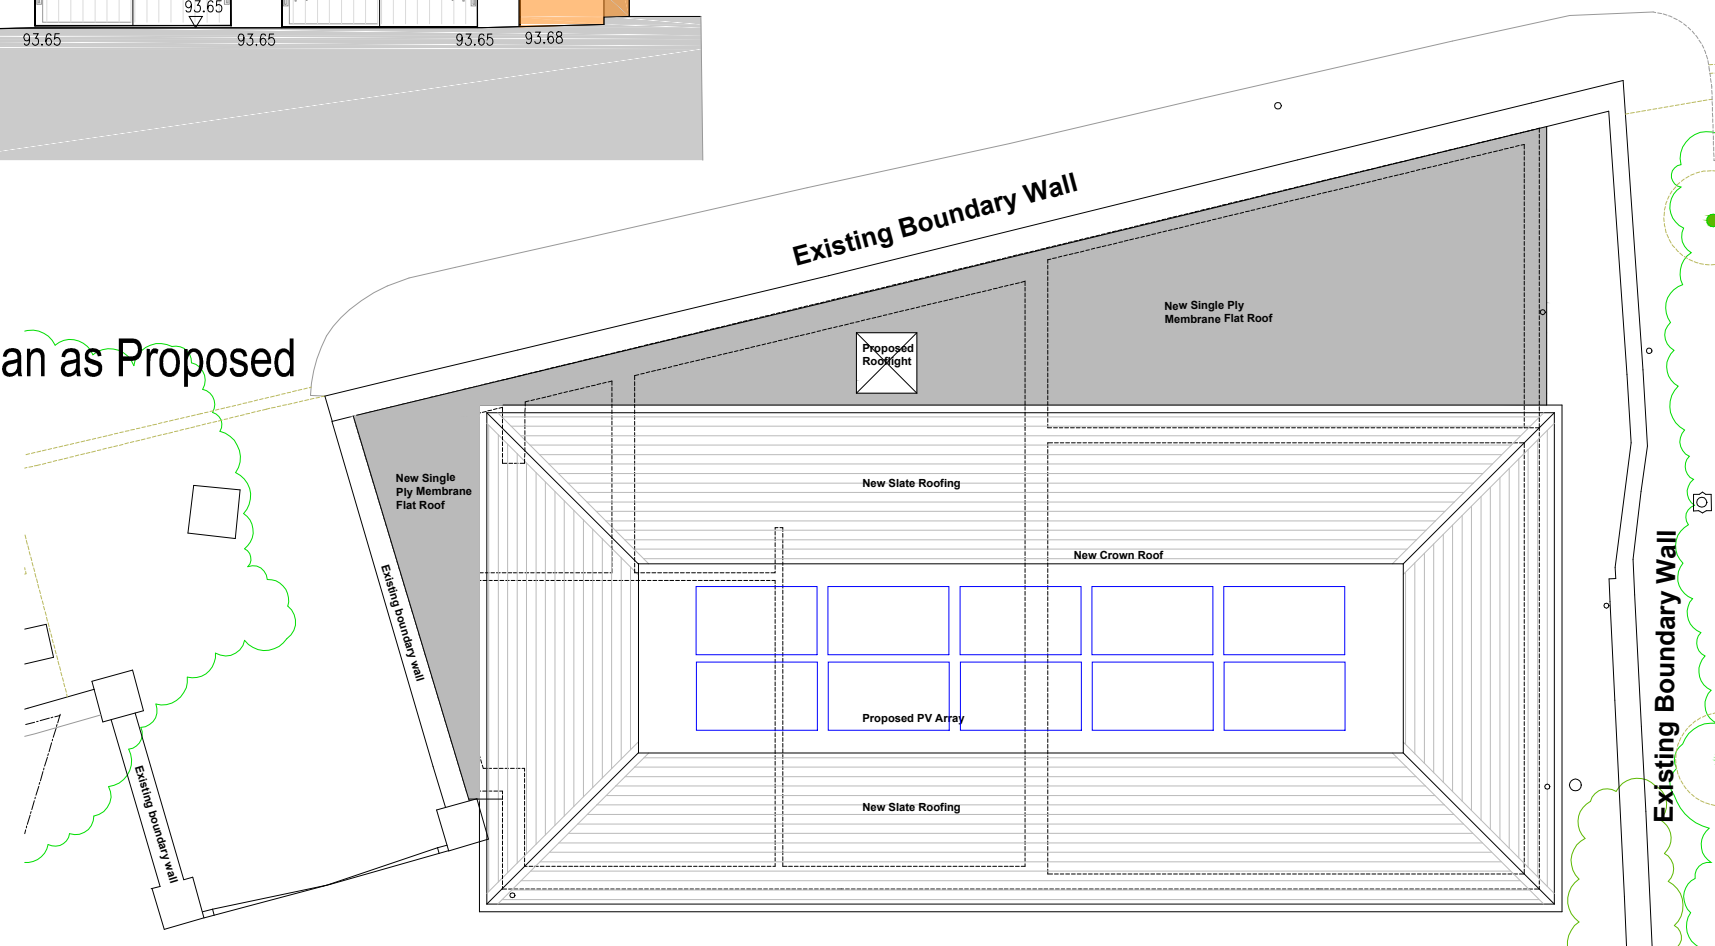

Existing boundary wall

A	June 22	Revised annex shape to retain existing walls and include PVs	LN	RM
Rev	Date	Description	Drawn	Checked

Do not scale from this drawing
All dimensions are to be checked on site
Any discrepancies are to be reported immediately to the Architect or Main Contractor

COPYRIGHT © 2014
ALL RIGHTS DESCRIBED IN THE CHAPTER IV OF THE COPYRIGHT DESIGN AND PATENTS ACT 1988, HAVE BEEN GENERALLY ASSERTED

Richard Morton Architects Ltd

70 Cowcross Street, London, EC1M 6EJ
Tel: 0203 179 9030

Email: richard@rm-architects.com
Web: www.rm-architects.com



Client

J Paleomyrites

Project

Frogna Lane

Drawing

**Extension Plans & Elevations
Proposed**

Scale

1:100@A3

Project No.	Drawing No.	Revision
178	137	A

Status	Date	Drawn by	Checked by
P	JUL 20	CBT	RM