
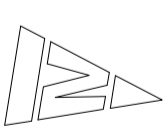


ASSUMED
BOUNDARY LINE

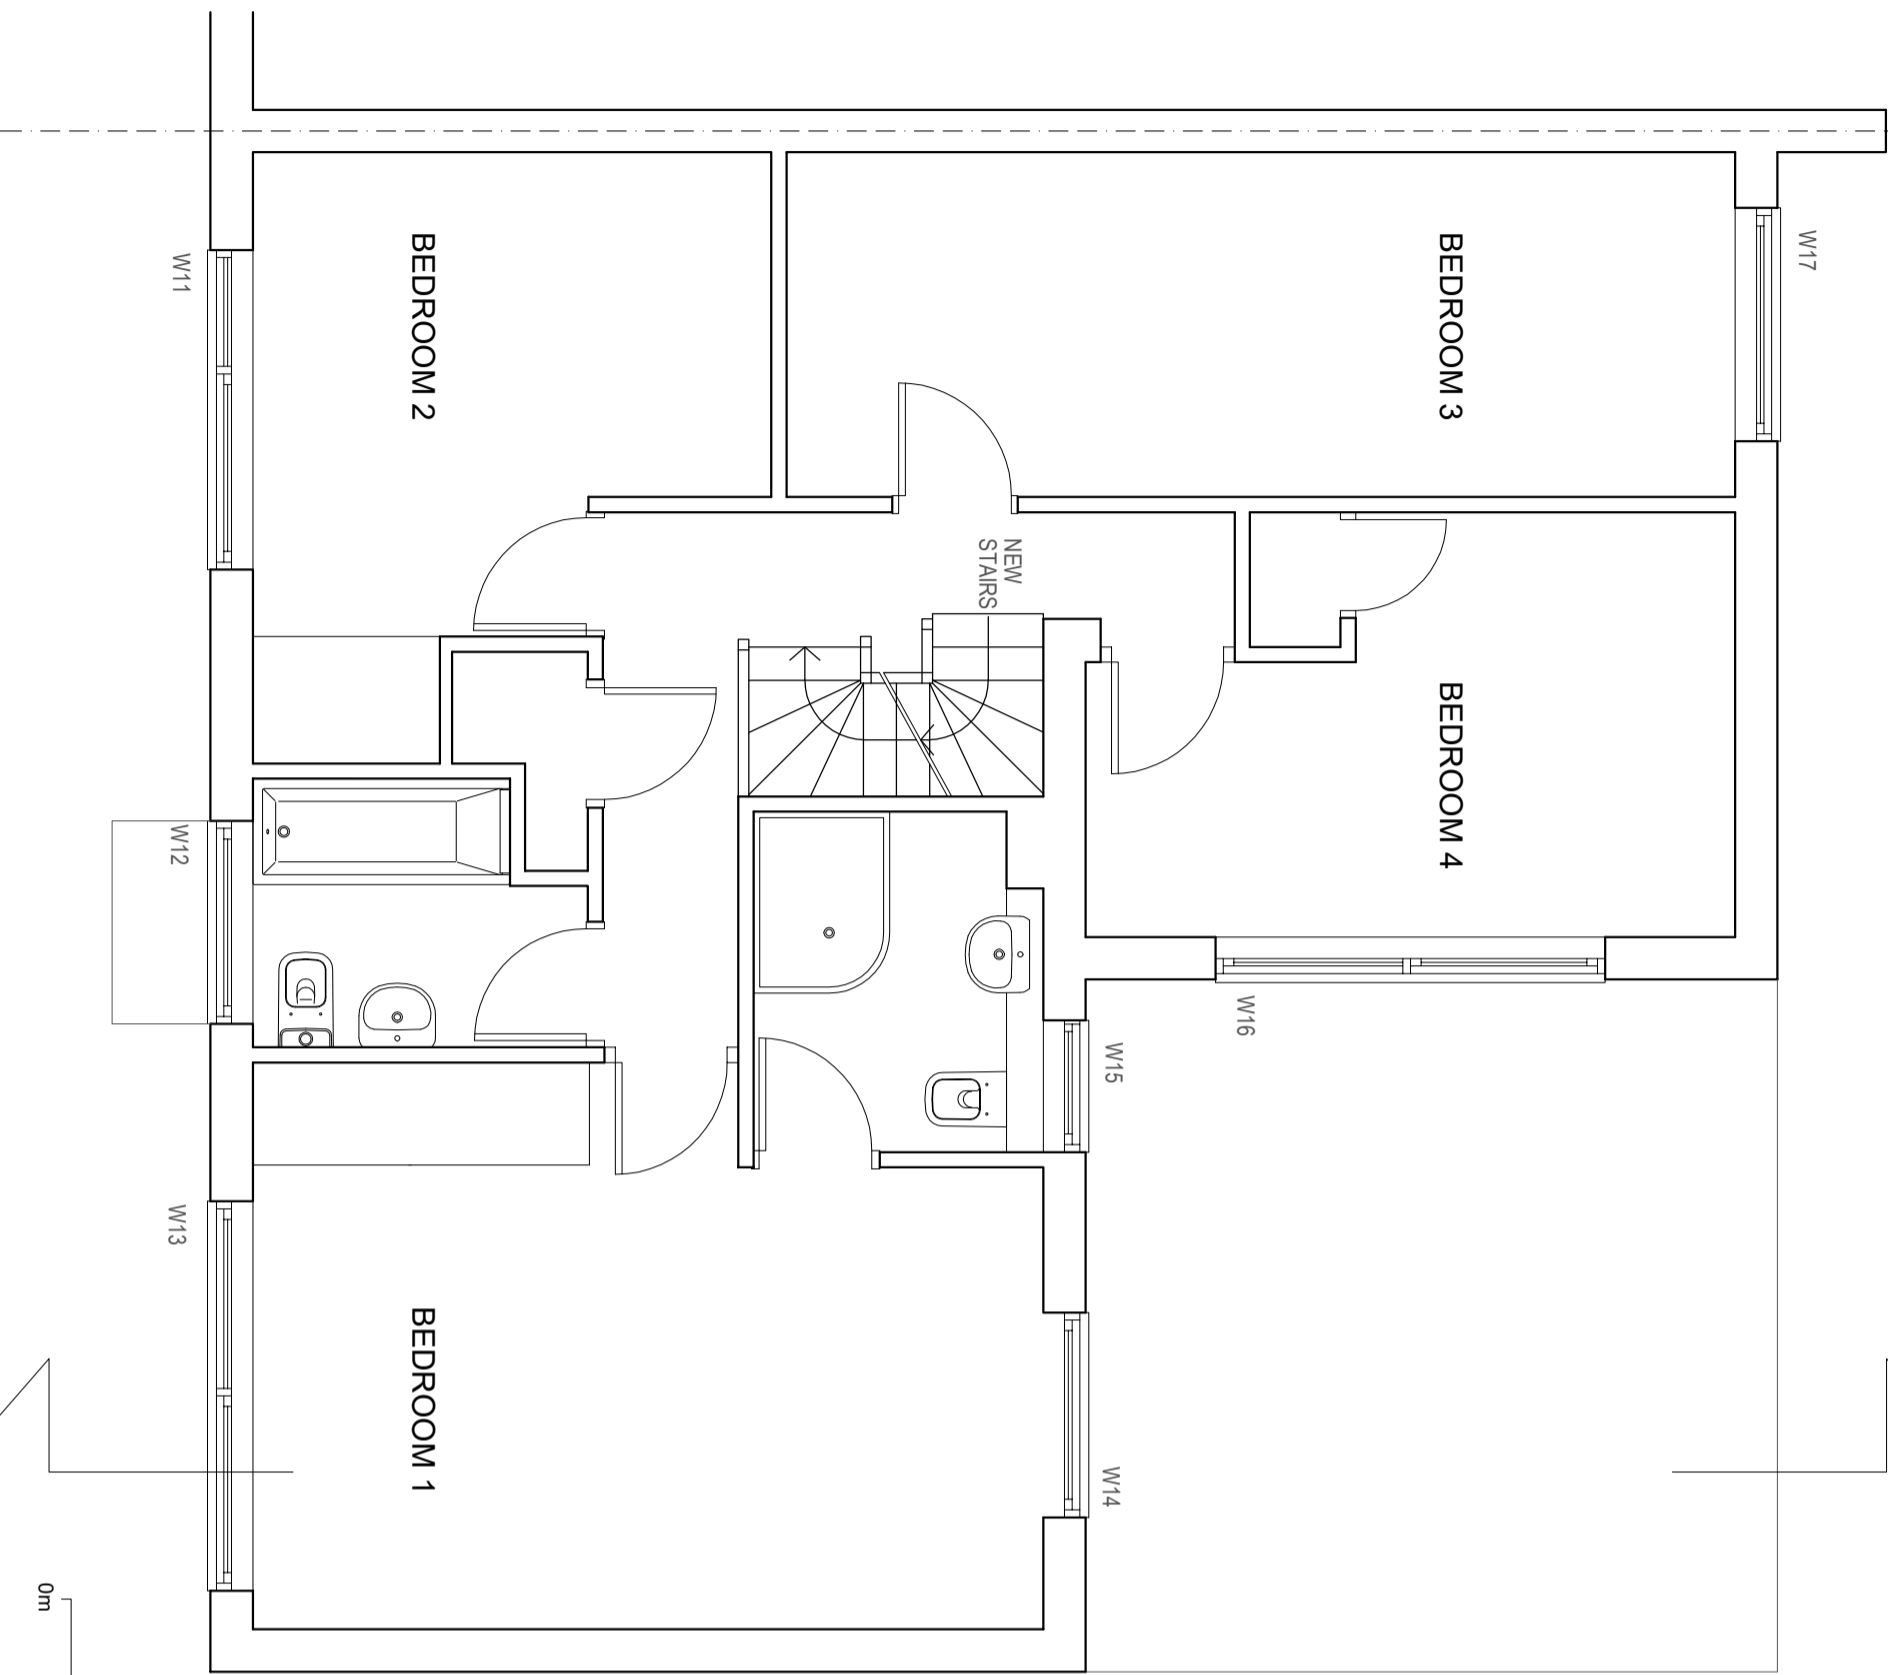

0m

5m

REVISIONS
REV. DATE REVISION NOTES:

KEY

NOTES

1. Do not scale & print this drawing.
2. Report all drawing errors, omissions and discrepancies to the architect/designer.

KASIA WHITFIELD DESIGN

KASIAWHITFIELD@GMAIL.COM
M. 0779350555

JOB
126 KING HENRY'S ROAD
LONDON NW3 3SN
TITLE
PROPOSED FIRST FLOOR PLAN

DATE	SCALE	STATUS
2022.06.29	1:50@A3	PLANNING

PROJECT NO.	DRAWING NO.	REVISION
KHR126	PP1	