


ASSUMED
BOUNDARY LINE

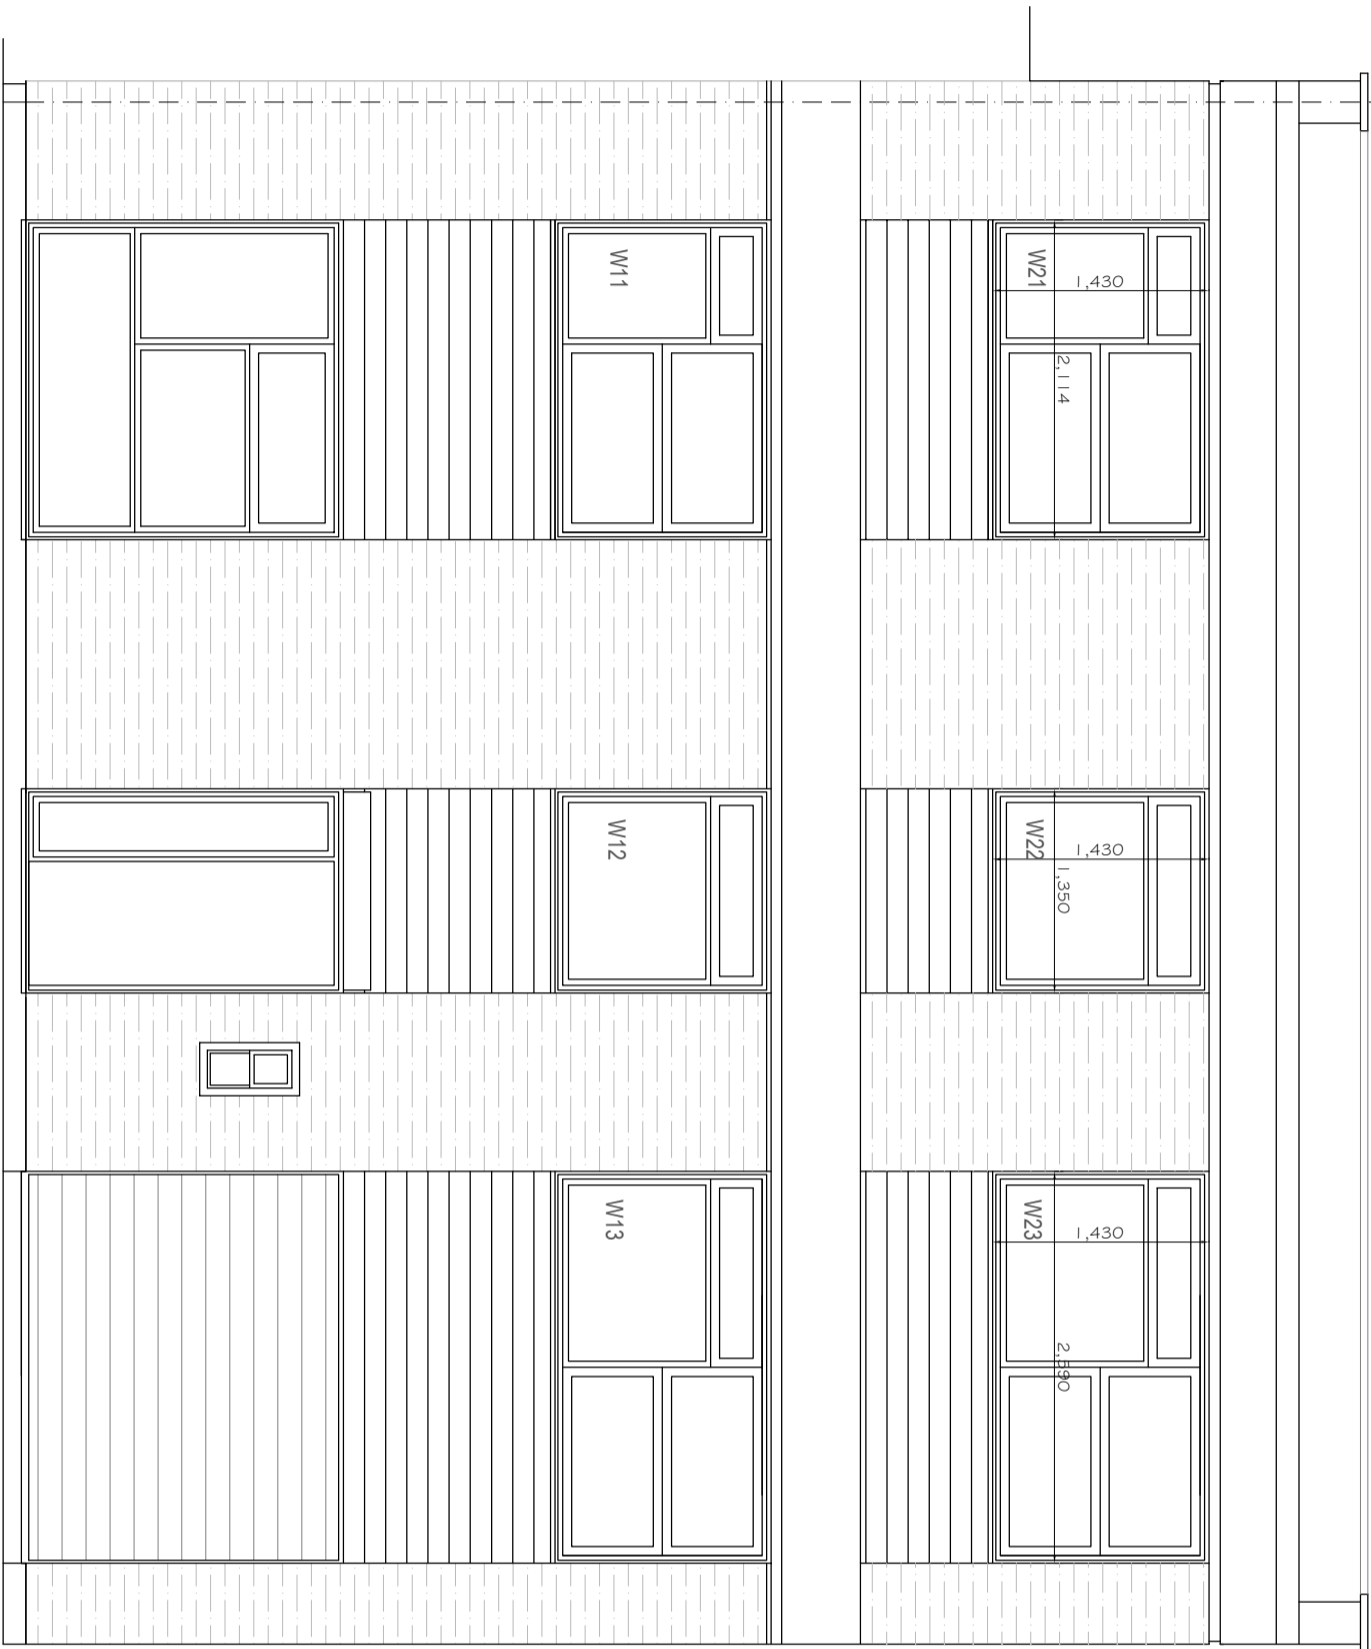

2,900 nominal extension height

0m

5m

NOTES

1. Do not scale from this drawing.
2. Dimensions and notes shall be the contractor's responsibility.
3. Report all drawing errors, omissions and discrepancies to the architect/designer.

KASIA WHITFIELD DESIGN

KASIAWHITFIELD@GMAIL.COM
M. 0779351555

JOB
126 KING HENRY'S ROAD
LONDON NW3 3SN
TITLE
PROPOSED FRONT ELEVATION (SOUTH)

DATE
2022.06.29
SCALE
1:50@A3
STATUS
PLANNING

PROJECT NO.
KHR126
DRAWING NO.
PP4
REVISION