

- If you do not fully understand the risks involved during the construction of the items indicated on this drawing ask your manager, health & safety advisor or a member of the design team before proceeding.
- Scaffold protection to be provided during roof works with internal fall protection.
- Any manual handling risks to be identified and design team notified in advance of commencement of works.
- The contractor should be aware that there may be buried or covered services such as electric, gas or BT not identified on drawings.
- The contractor should be aware of the general condition and stability of building fabric- particularly during demolition and alteration work.
- When working with lime products which are corrosive to skin and eyes, suitable protection is required.

THIS INFORMATION MUST BE CHECKED ON SITE AND ANY RISKS IDENTIFIED BY OTHER PARTIES REPORTED TO THE PRINCIPAL DESIGNER.




1 Proposed Front Elevation
1: 100




2 Proposed Rear Elevation
1: 100



3 Proposed Side Elevation
1: 100

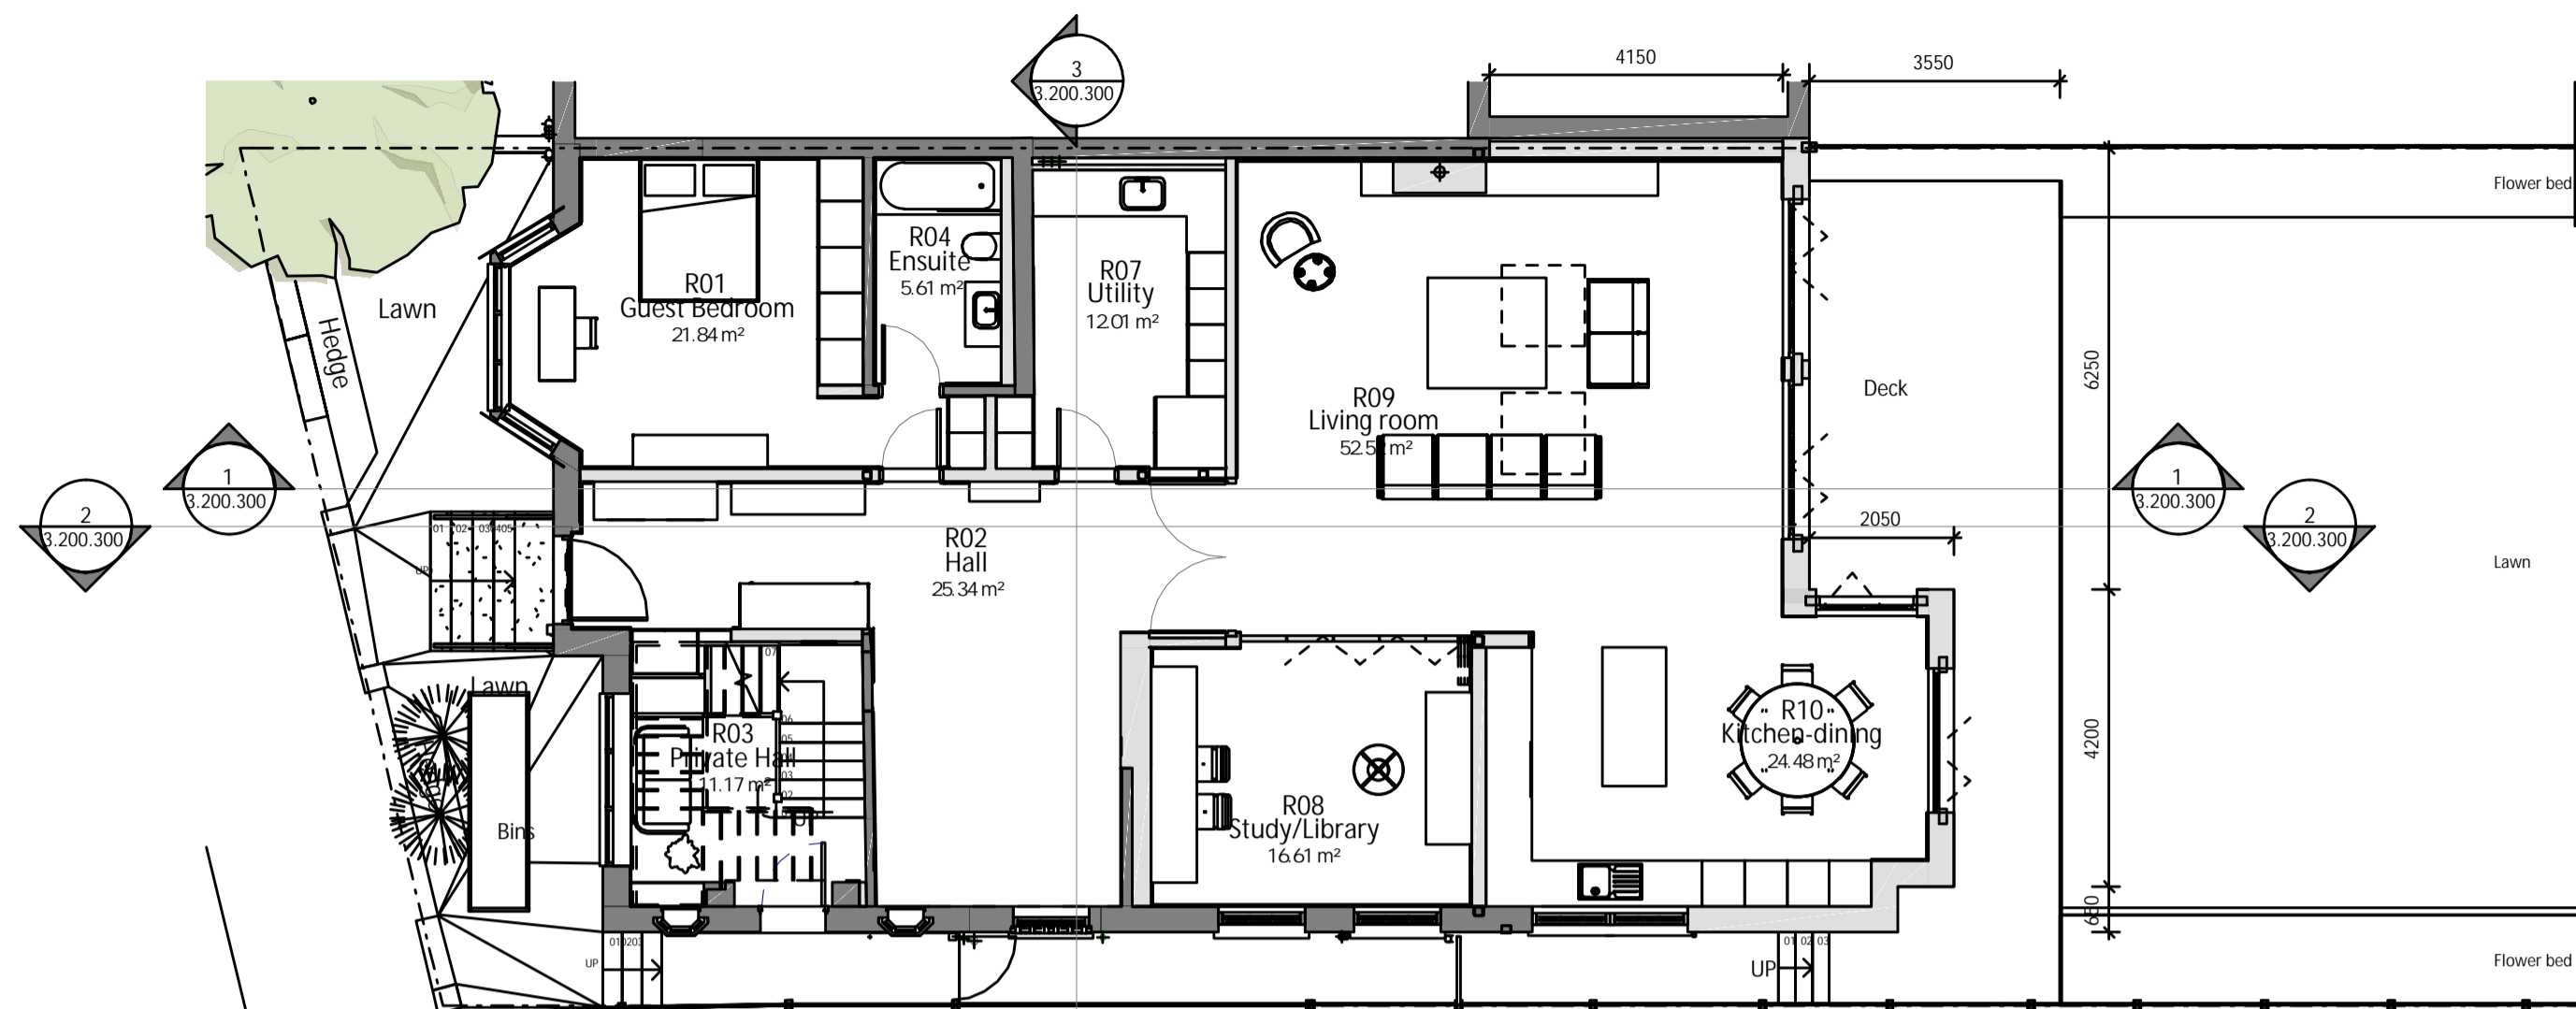


1 Proposed-Ground Floor Plan
1: 100

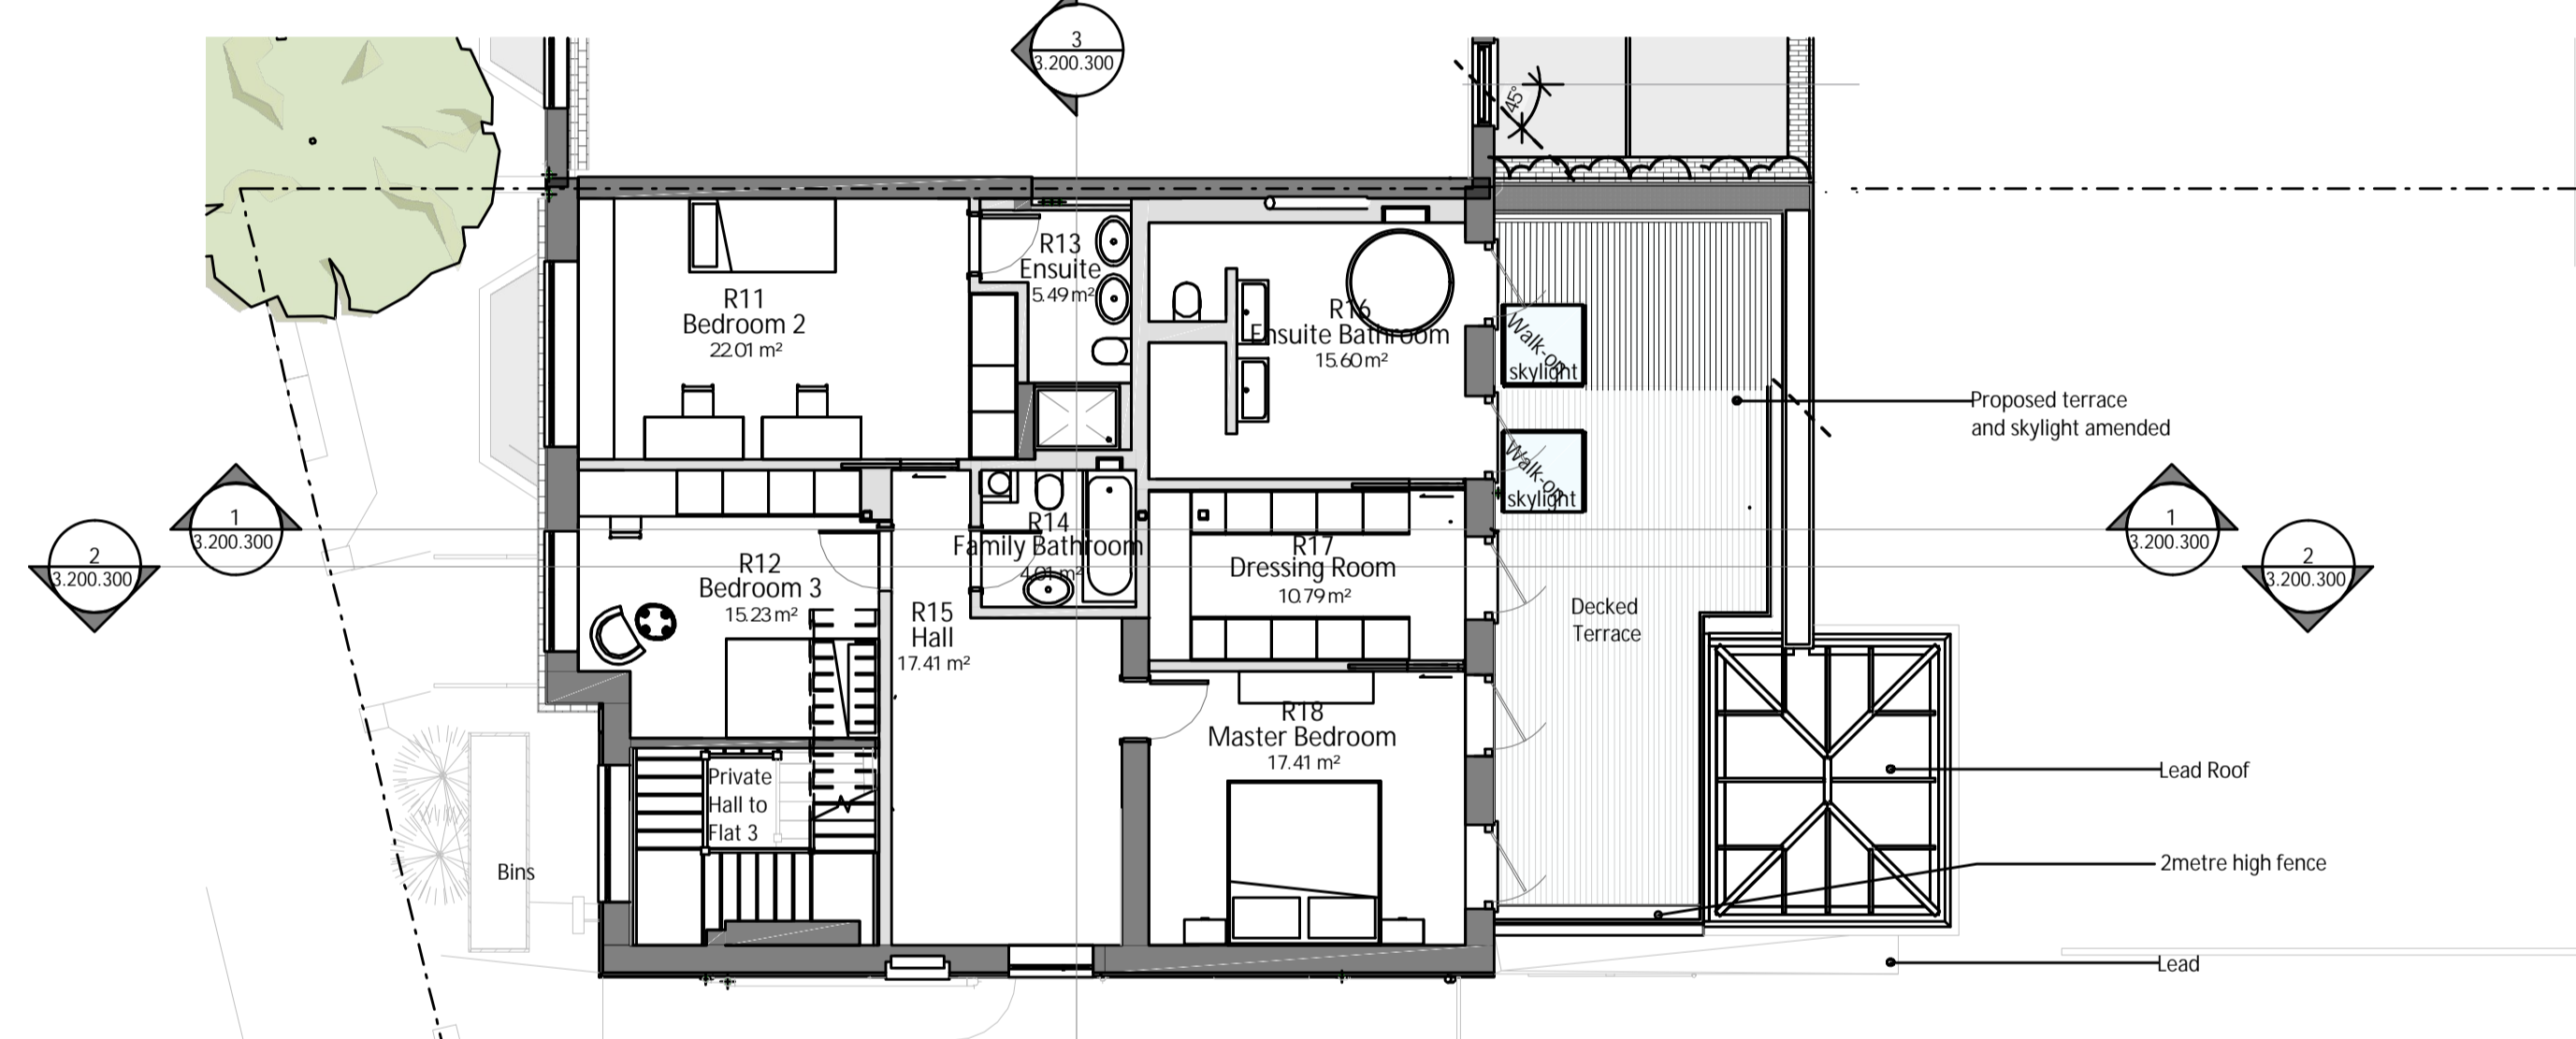

2 Proposed-Level_01
1: 100

Crop marks are visible when the full extent of this drawing is plotted. Reference dimensions: 820mm from the crop mark to right of the block & 570mm between crop marks vertically.

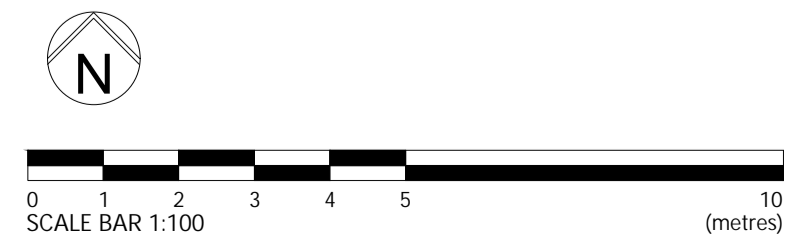

Rev	Date	Details	Drawn	Checked
PL1	15-8-22	CLIENT COMMENTS	JD	JD
PL1	7-8-22	FIRST ISSUE	JD	JD

Nicholas Jacob Architects
Architecture • Conservation • Interiors

The Charles & Wendy Day, Ipswich, IP4 1AS
01473 221153

Issued for:

PLANNING

Client/Project:
MR D SHEUCHYK
3 AKENSIDE ROAD, CAMDEN

Drawing title:
PROPOSED PLANS AND ELEVATIONS
ELEVATIONS

Project number:	Drawing number:	Revision:
22074	101	PL2
Scale:	Drawn By:	Checked By:
1:100	@A1 JD	JD
		Date:
		SEPT '22