



Front Elevation

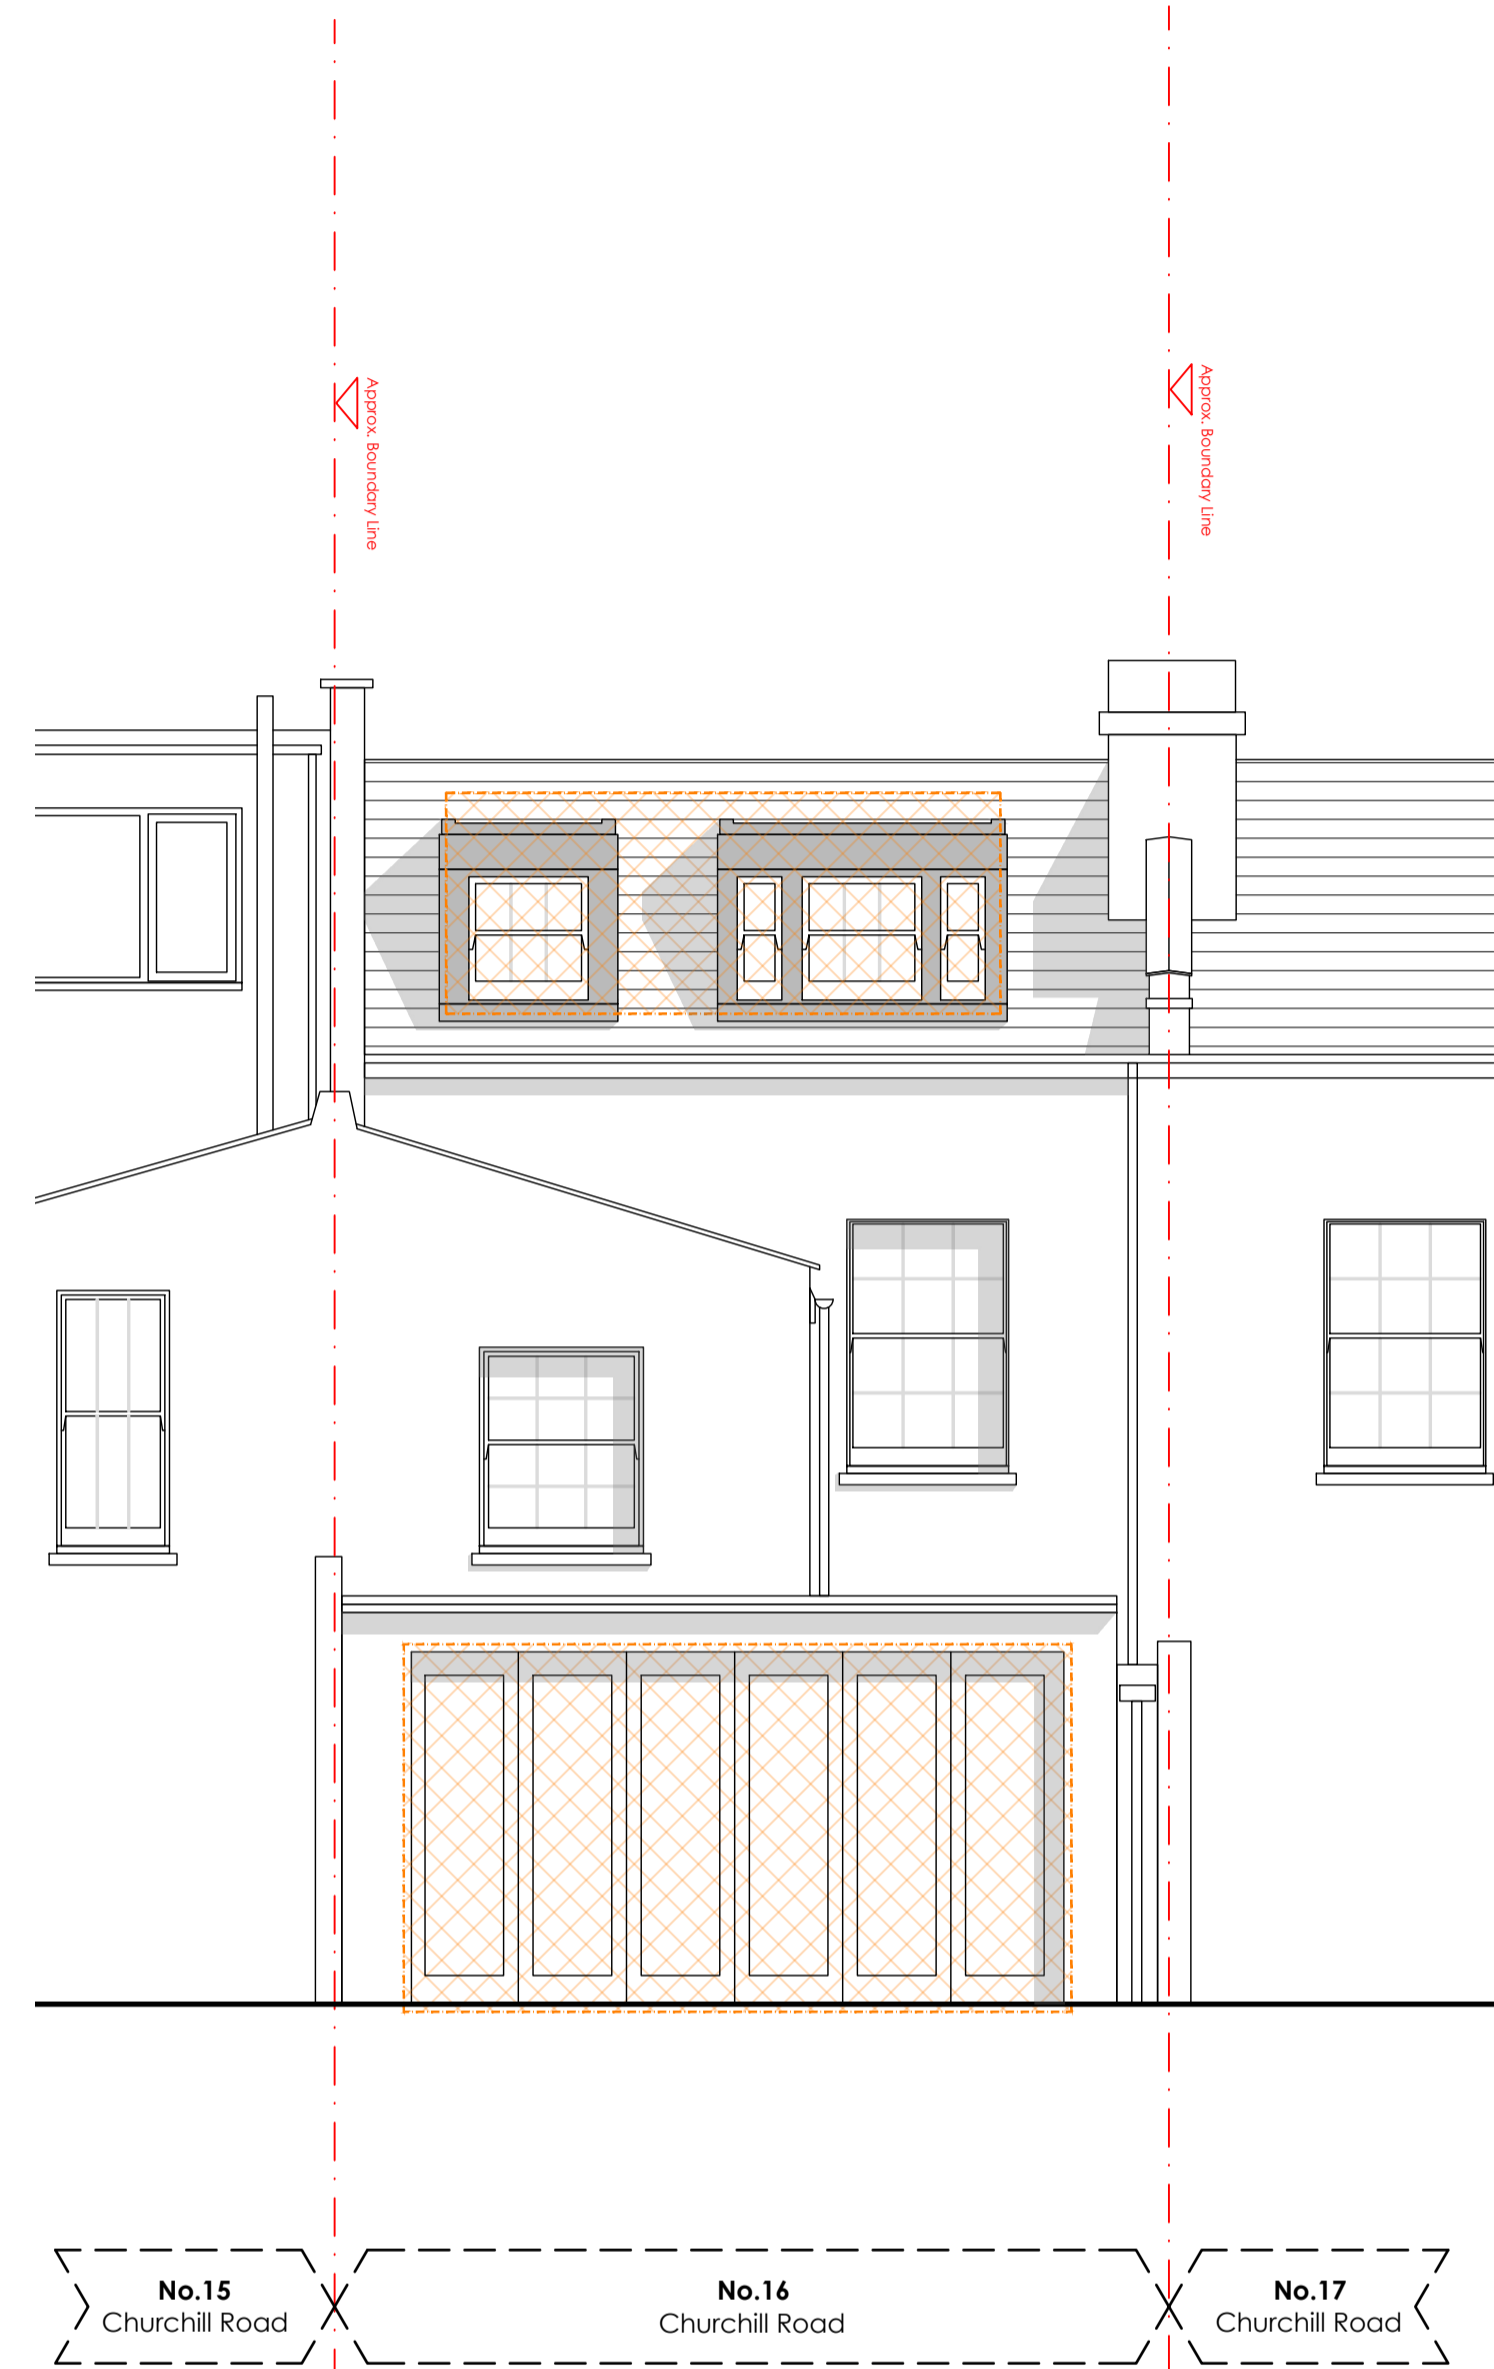

Rear Elevation

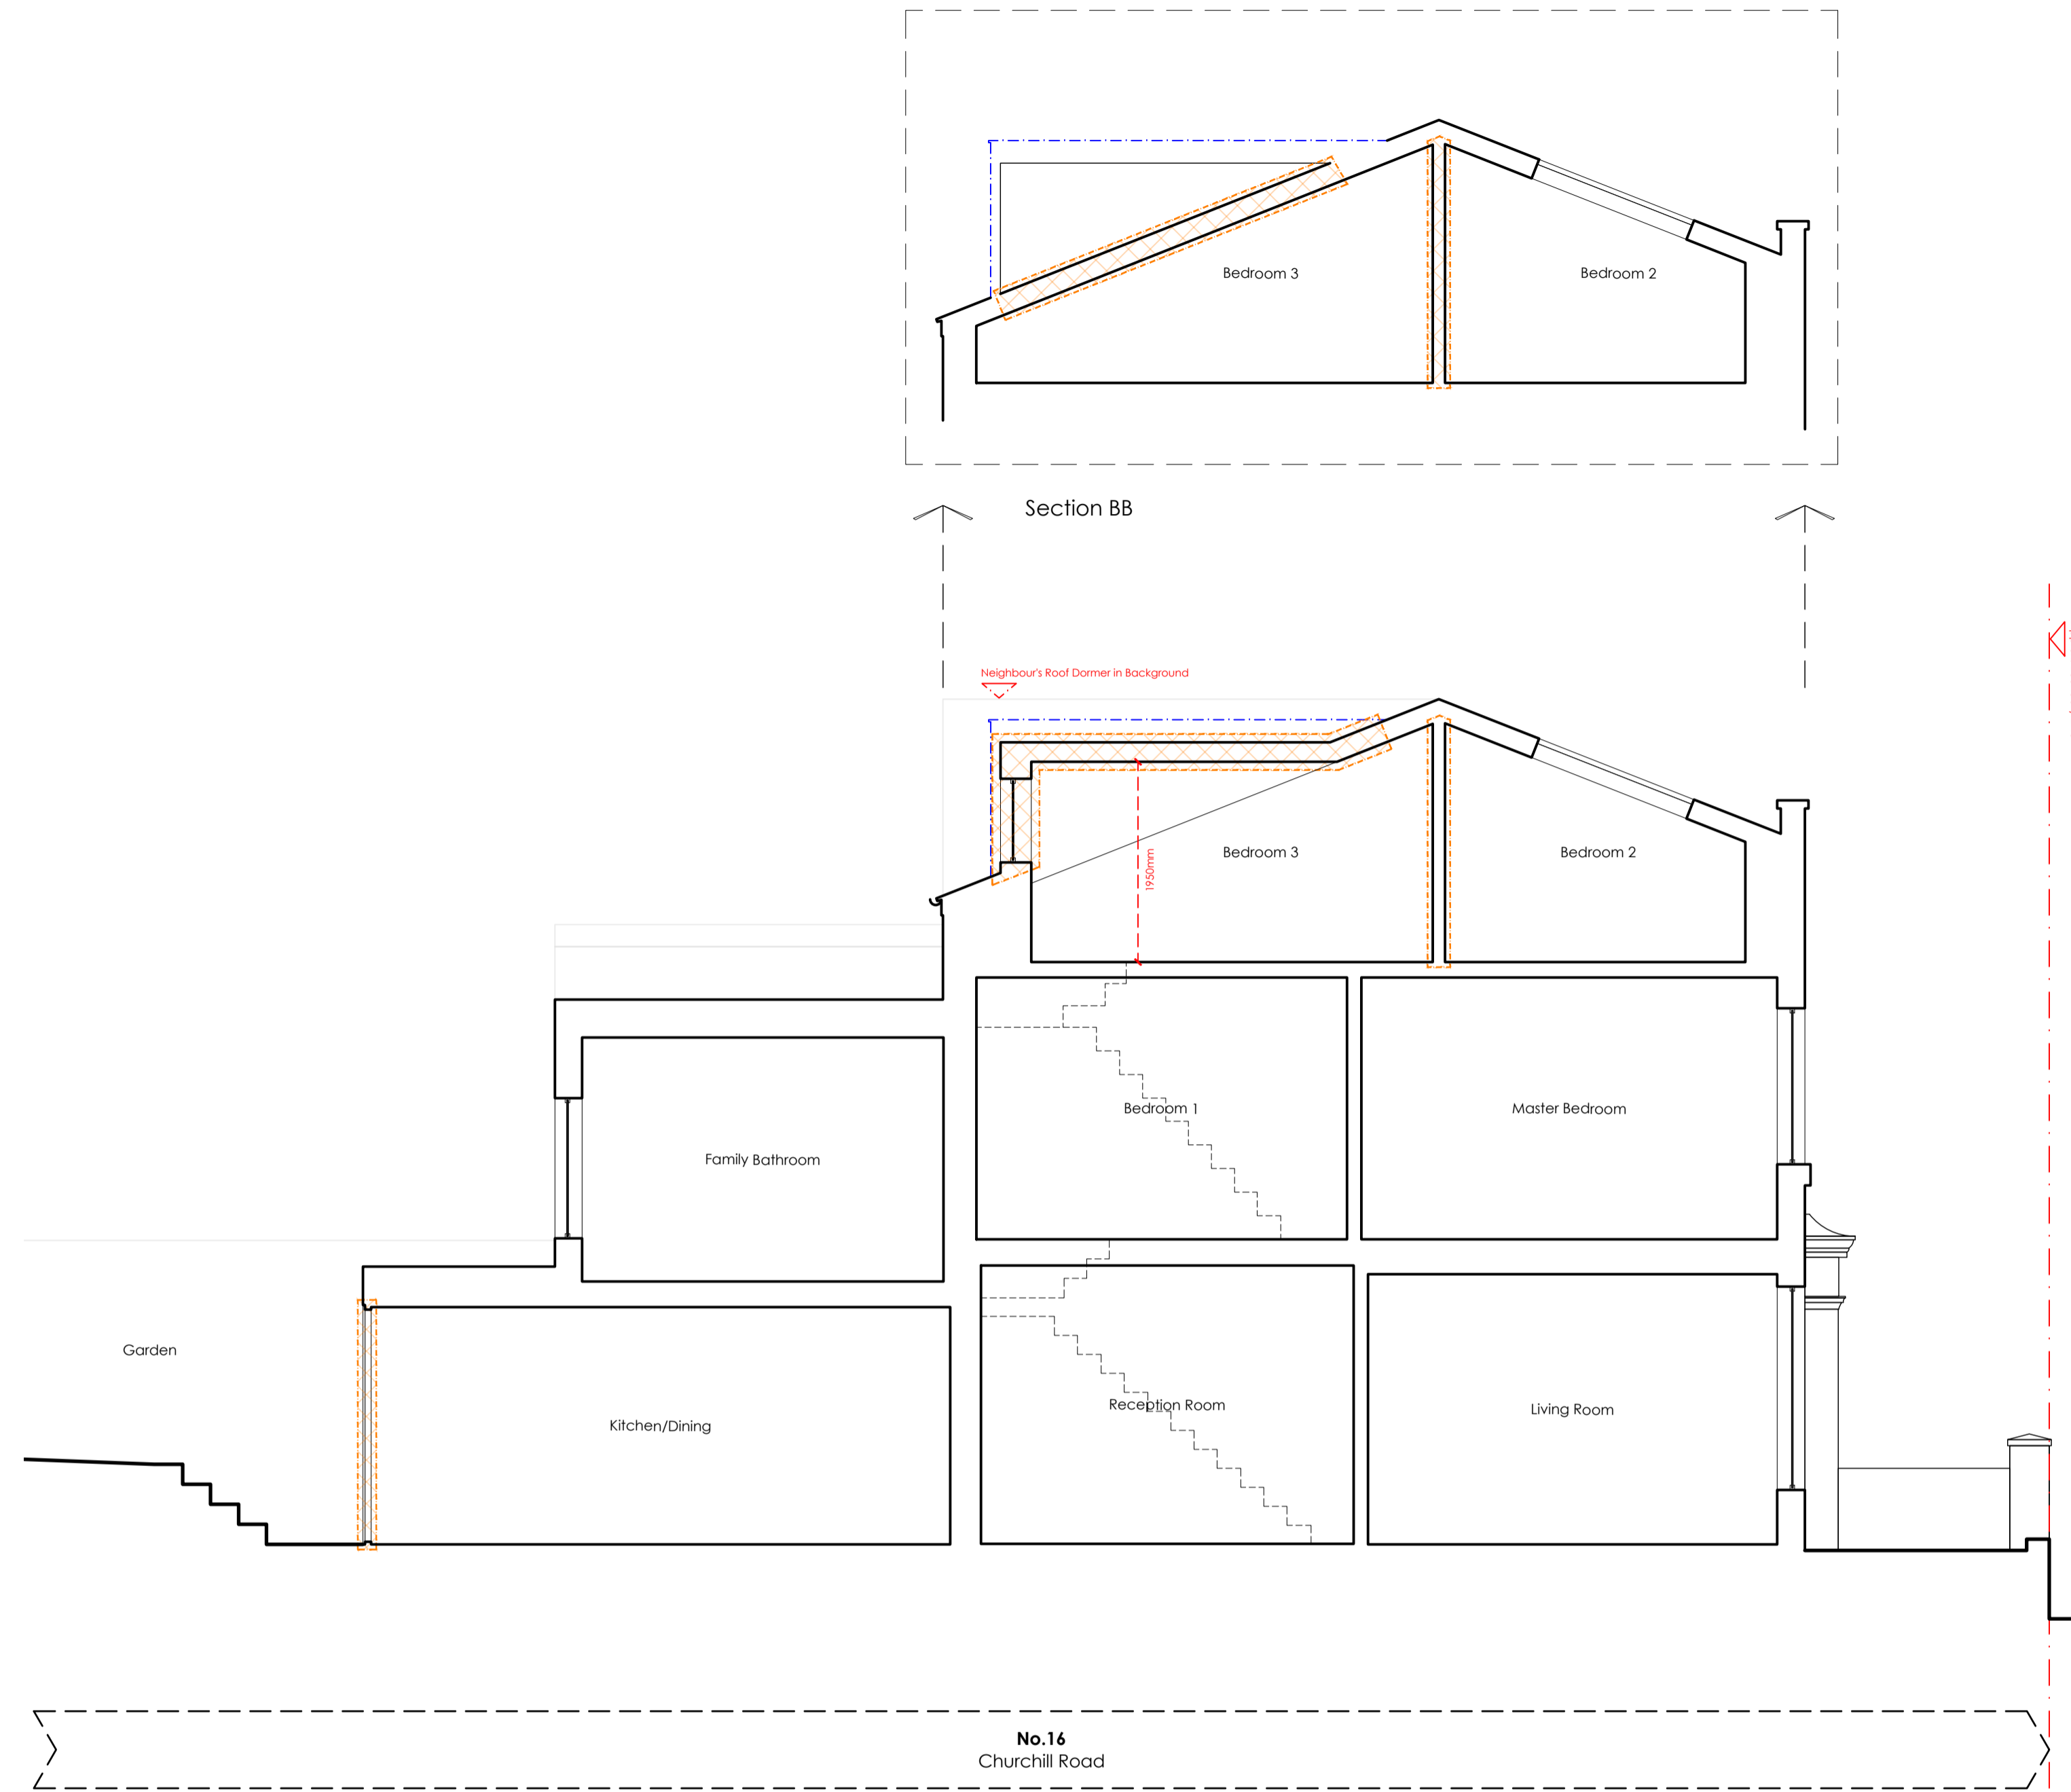

Section AA

Section BB



Note . All Dimensions in mm.

- Demolitions . Area to be demolished
- Proposed Walls
- Boundary Line

rev.	date	details	drawn by	checked by
B	16.09.2022	updated for submission	JAH	MLR
A	12.09.2022	updated for submission	JF	MLR
--	02.09.2022	first issue	JAH	MLR