
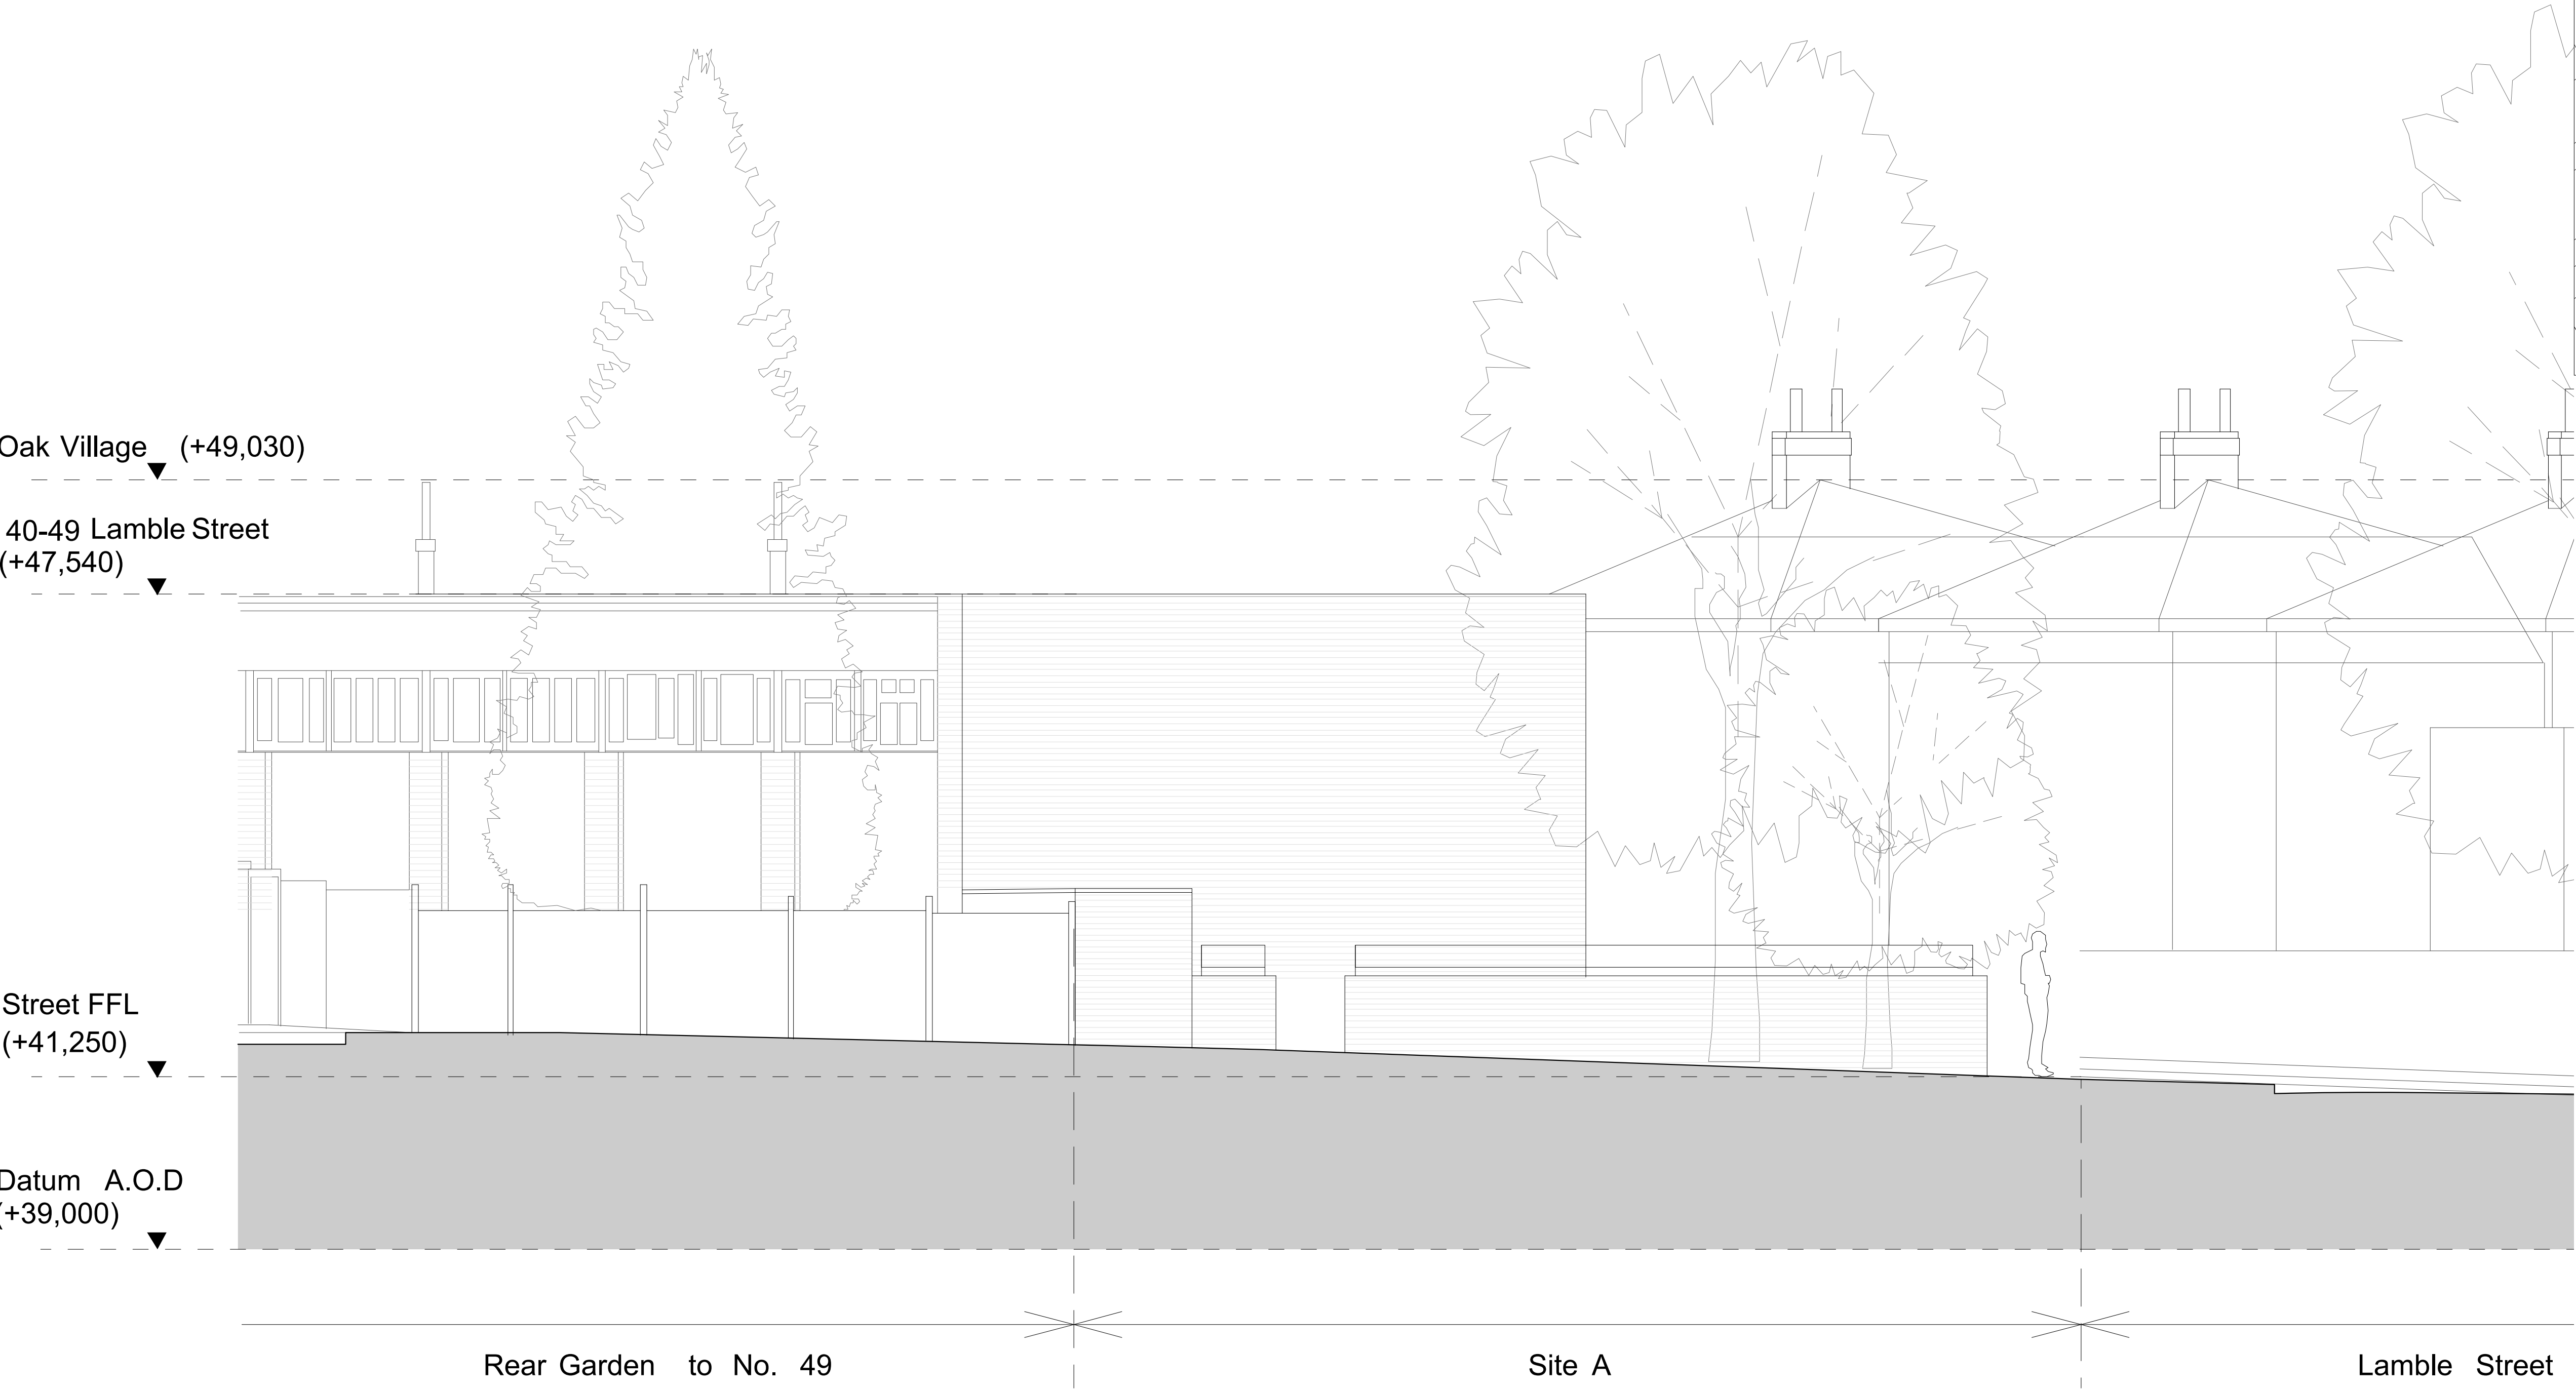
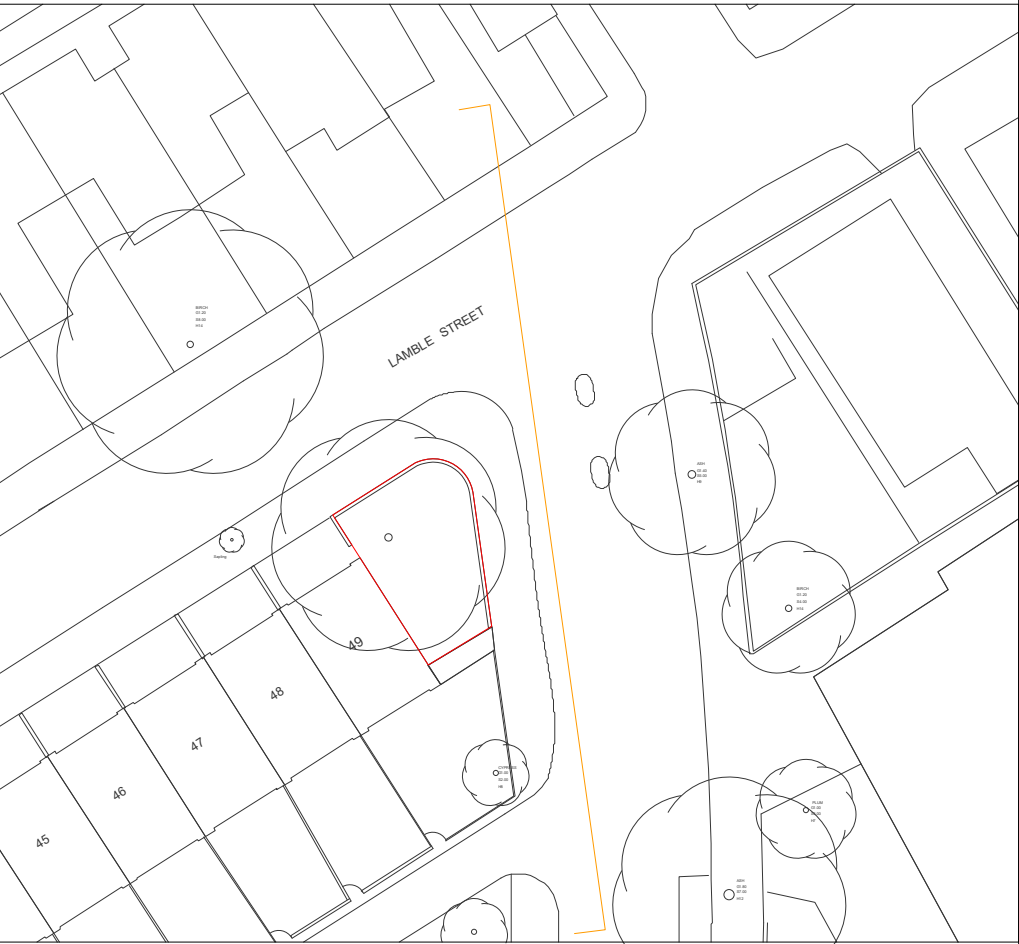


DO NOT SCALE OF THIS DRAWINGS, DIMENSIONS, AREAS, LEVELS ARE ONLY APPROXIAMTE AND SUBJECT TO SITE SURVEY. ALL DIMENSIONS TO BE CHECKED ON SITE. ANY DISCREPANCIES OR VARIATIONS ARE TO BE REPORTED TO THE ARCHITECT BEFORE ANY COMMENCEMENT OF CONSTRUCTION. THIS DRAWING IS TO READ IN CONJUNCTION WITH SPECIFICATION, WHERE PROVIDED, AND ALL REVELANT CONSULTANT DRAWINGS AND/OR SPECIALIST DRAWINGS/ DOCUMENTS ANY DOCUMENTS AND ANY DISCREPANCIES OR VARIATIONS ARE TO BE REPORTED TO THE ARCHITECT BEFORE TIE AFFECTED WORK COMMENCES.

THIS DRAWING IS PROTECTED BY COPYRIGHT AND MUST NOT BE COPIED OR REPRODUCED WITHOUT THE WRITTEN CONSENT OF STUDIO FIX. NORTH POINTS SHOWN ARE INDICATIVE.@

 

00	03/09/2022	PLANNING	SF
REV.:	DATE:	DESCRIPTION:	INIT:

FIGURED DIMENSIONS ONLY TO BE USED © FIX STUDIO

STUDIO FIX

+44 07903856276

PROJECT:
Plot A, Grafton Road, Camden, London, NW5

CLIENT:
Drew Yates and Jade King

DRAWING:
EXISTING EAST ELEVATION

SCALE:	1:50 / A1 1:100 / A3	DRAWN BY:	SF
DATE:	03/09/2022	DRAWING NO.	0100
		REV.	00