
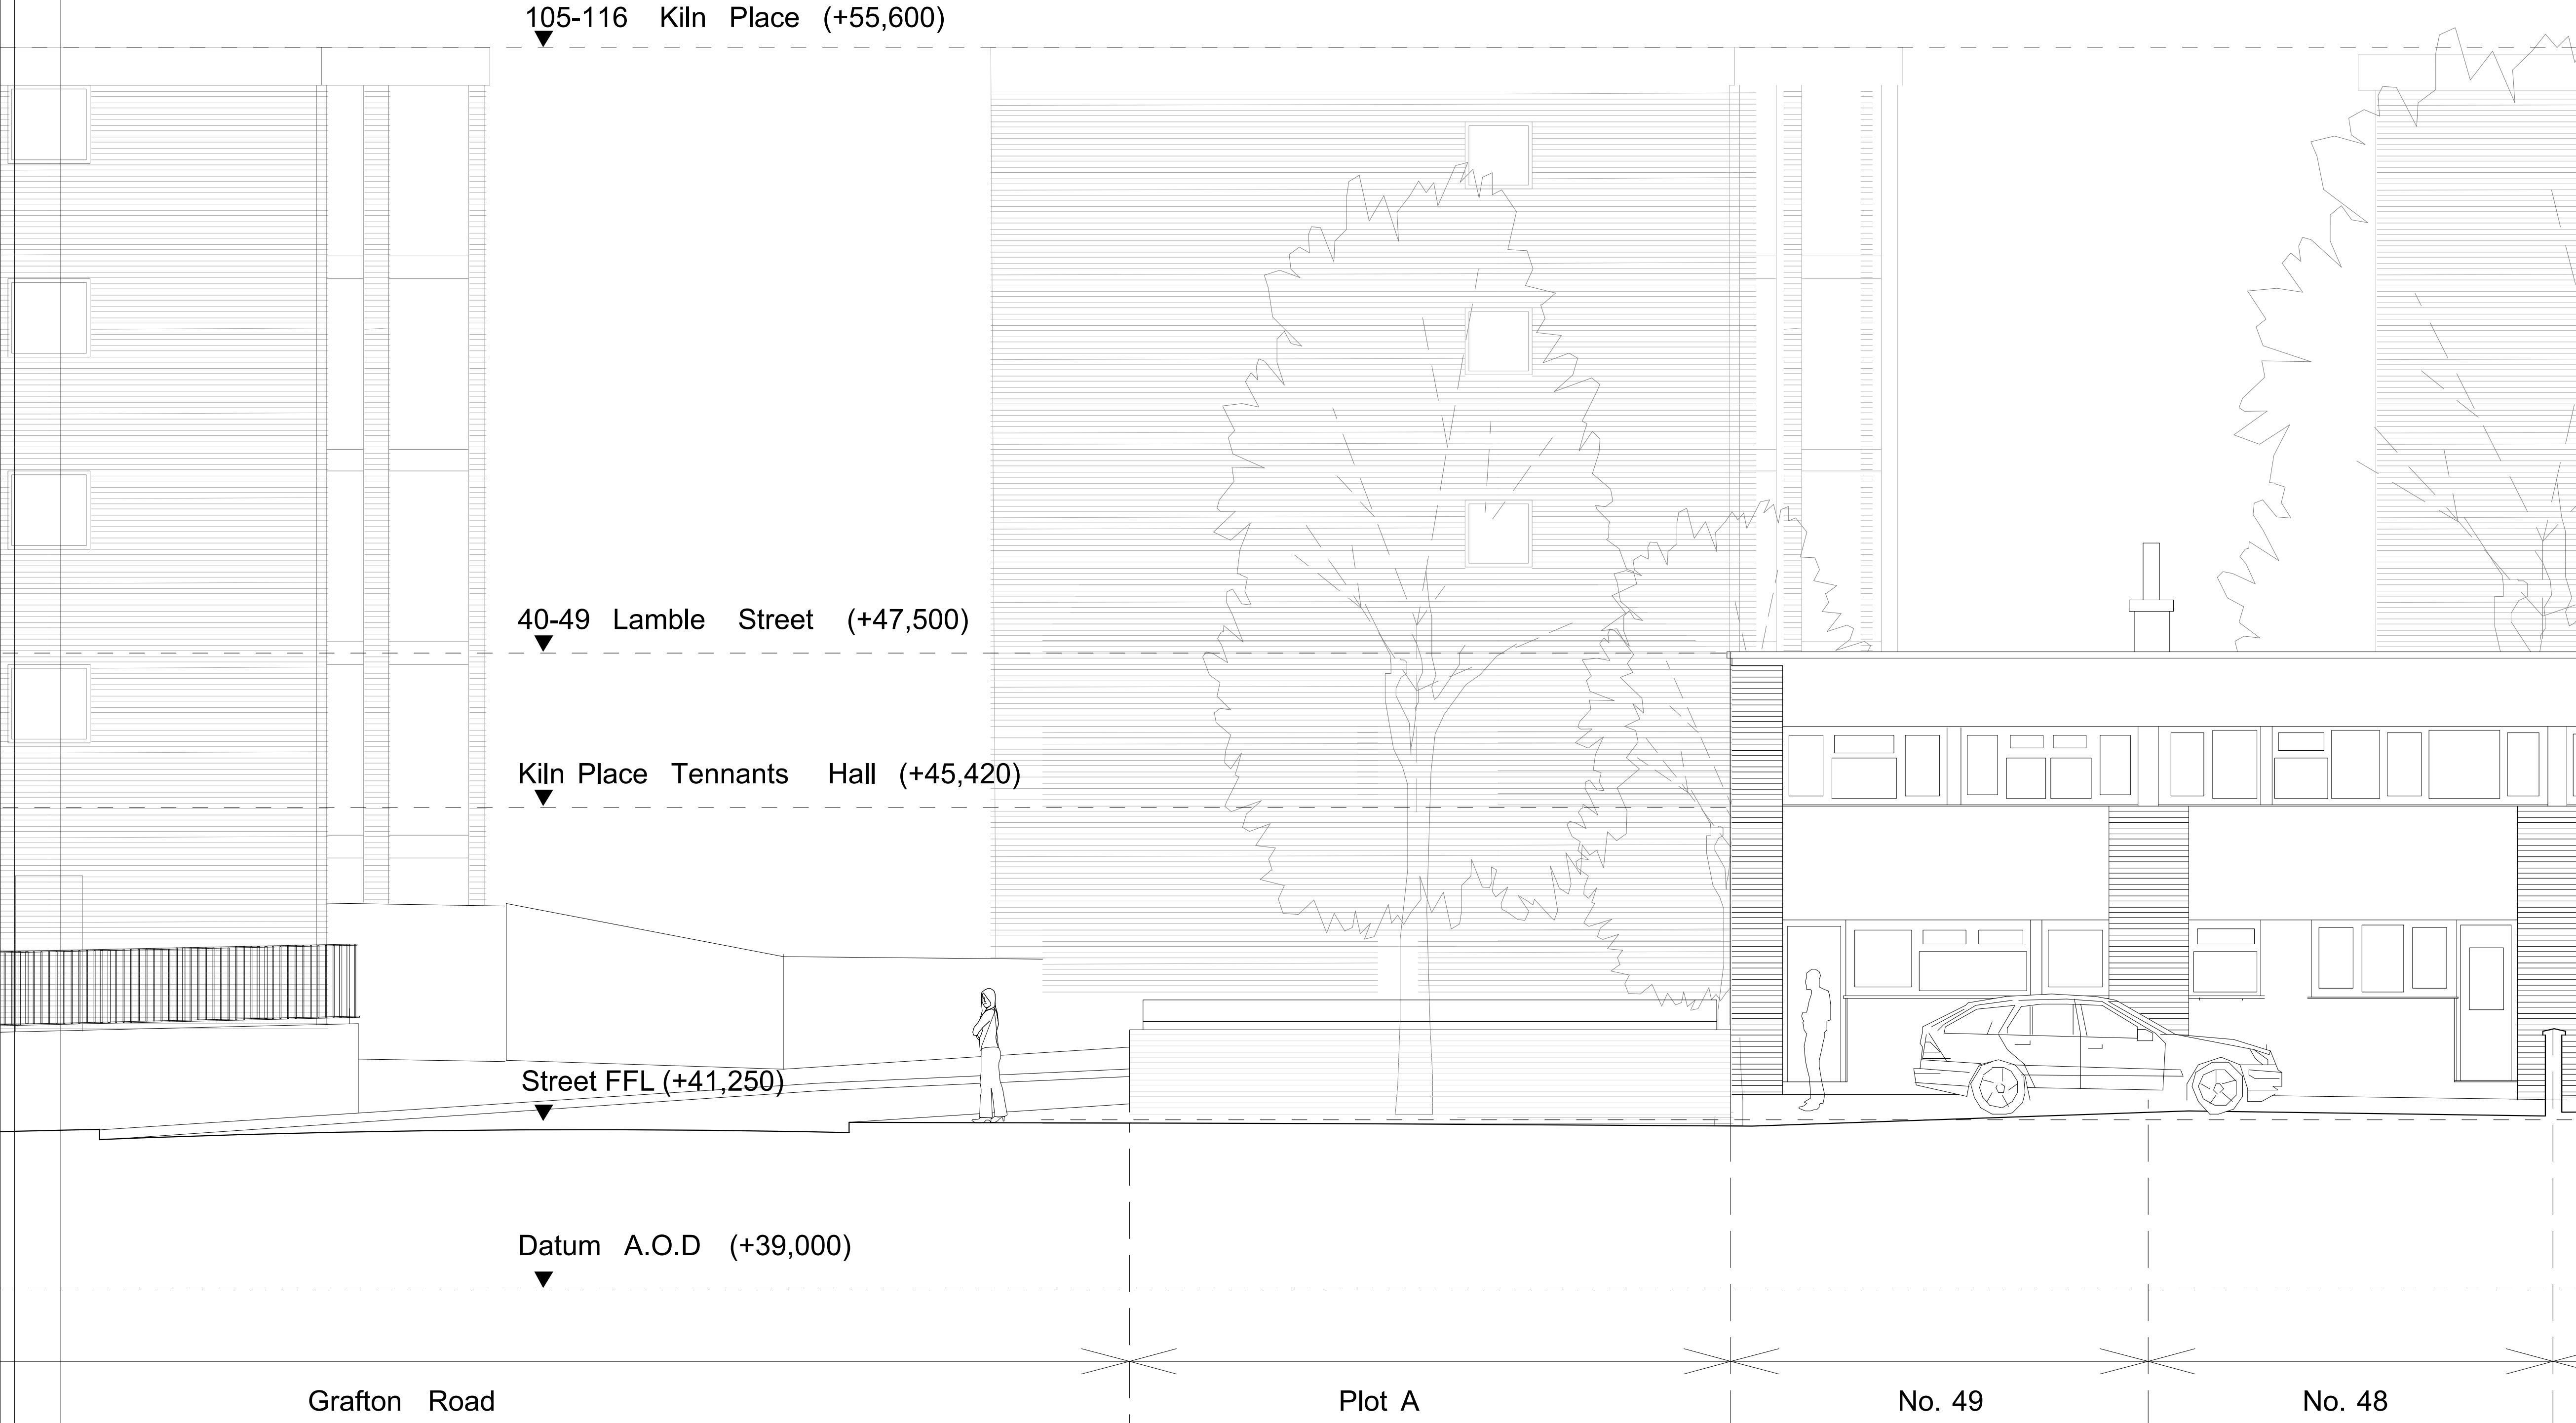
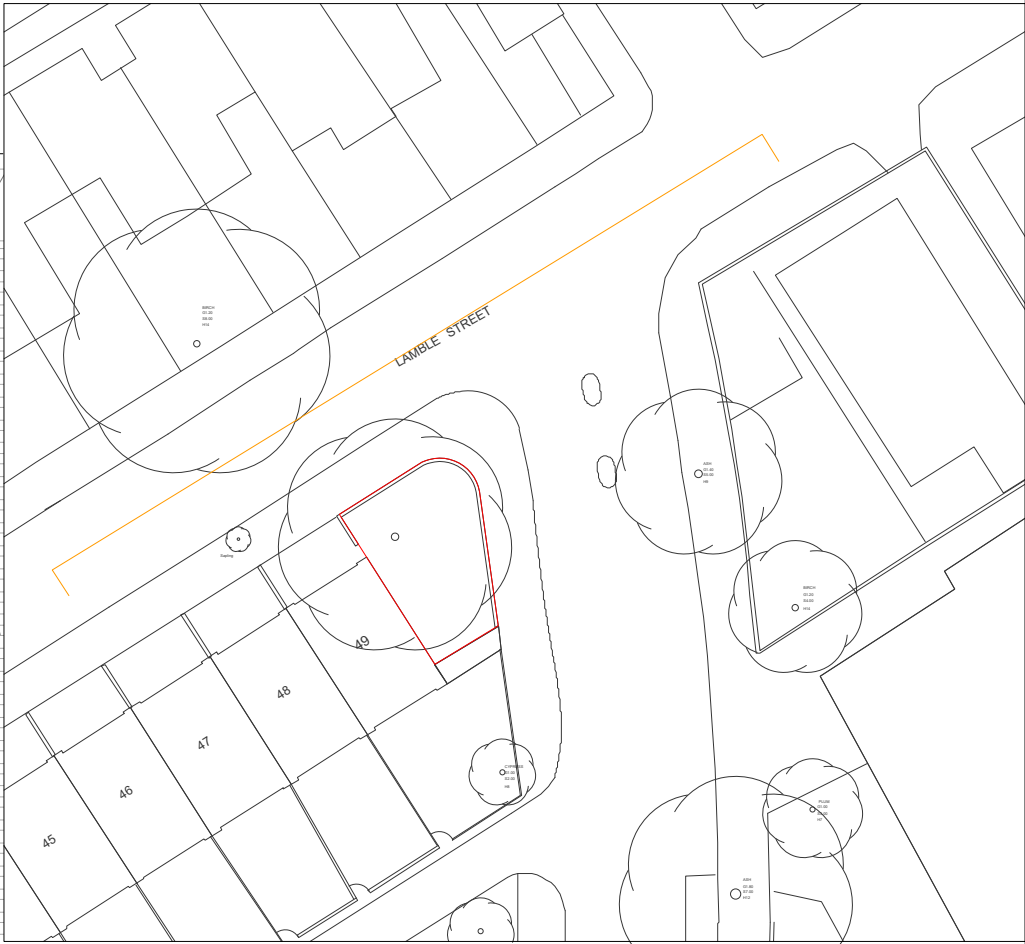


DO NOT SCALE OF THIS DRAWINGS, DIMENSIONS, AREAS, LEVELS ARE ONLY APPROXIAMTE AND SUBJECT TO SITE SURVEY. ALL DIMENSIONS TO BE CHECKED ON SITE. ANY DISCREPANCIES OR VARIATIONS ARE TO BE REPORTED TO THE ARCHITECT BEFORE ANY COMMENCEMENT OF CONSTRUCTION. THIS DRAWING IS TO READ IN CONJUNCTION WITH SPECIFICATION, WHERE PROVIDED, AND ALL REVELANT CONSULTANT DRAWINGS AND/OR SPECIALIST DRAWINGS/ DOCUMENTS ANY DOCUMENTS AND ANY DISCREPANCIES OR VARIATIONS ARE TO BE REPORTED TO THE ARCHITECT BEFORE T-H E AFFECTED WORK COMMENCES.

THIS DRAWING IS PROTECTED BY COPYRIGHT AND MUST NOT BE COPIED OR REPRODUCED WITHOUT THE WRITTEN CONSENT OF STUDIO FIX. NORTH POINTS SHOWN ARE INDICATIVE. @

 

00	03/09/2022	PLANNING	SF
REV.:	DATE:	DESCRIPTION:	INIT:
FIGURED DIMENSIONS ONLY TO BE USED			© FIX STUDIO
STUDIO FIX			
☎ +44 07903856276			
PROJECT: Plot A, Grafton Road, Camden, London, NW5			
CLIENT: Drew Yates and Jade King			
DRAWING: EXISTING NORTH ELEVATION			
SCALE:	1:50 / A1 1:100 / A3	DRAWN BY: SF	
DATE:	03/09/2022	DRAWING NO. 0101	REV. 00