


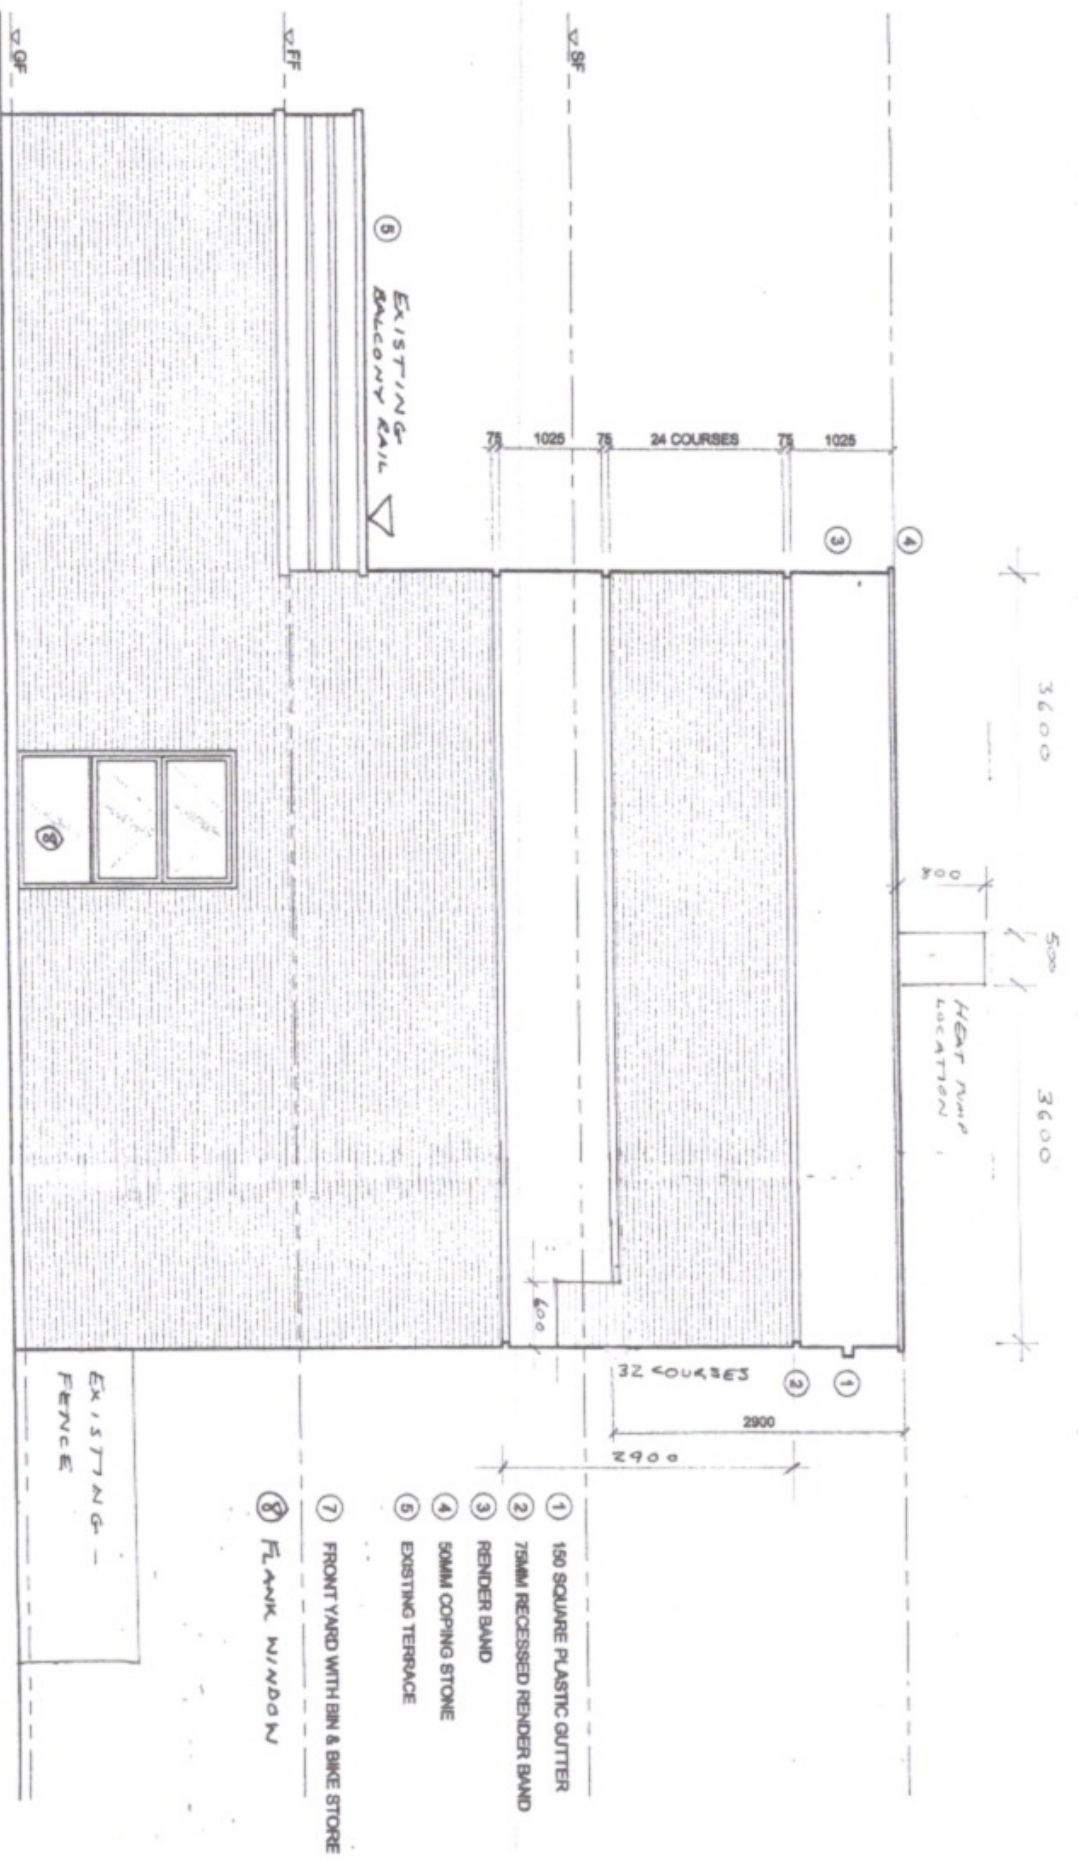

Construction Management, Design and Building Contracting
 Charlie Rudgard RIBA
 108 King Henry's Road, LONDON NW3 3SL
 Telephone: 02966278295

charlie@rudgard.com
 www.rudgardholdings.com

Project:
 108 King Henry's Road NW3 3SL
 Client:
 Scale: 1:50

016 F

CHARLIE RUDGARD ARCHITECT RIBA
 RHIL Ltd

Drawing Number: 87 016
 108 King Henry's Road, West Elevation, Proposed

REV B MAY 2022 SILE WINDOW
 REV C JUNE 2022 HEAT PUMP
 REV D JULY 2022 RENDER SET BA