



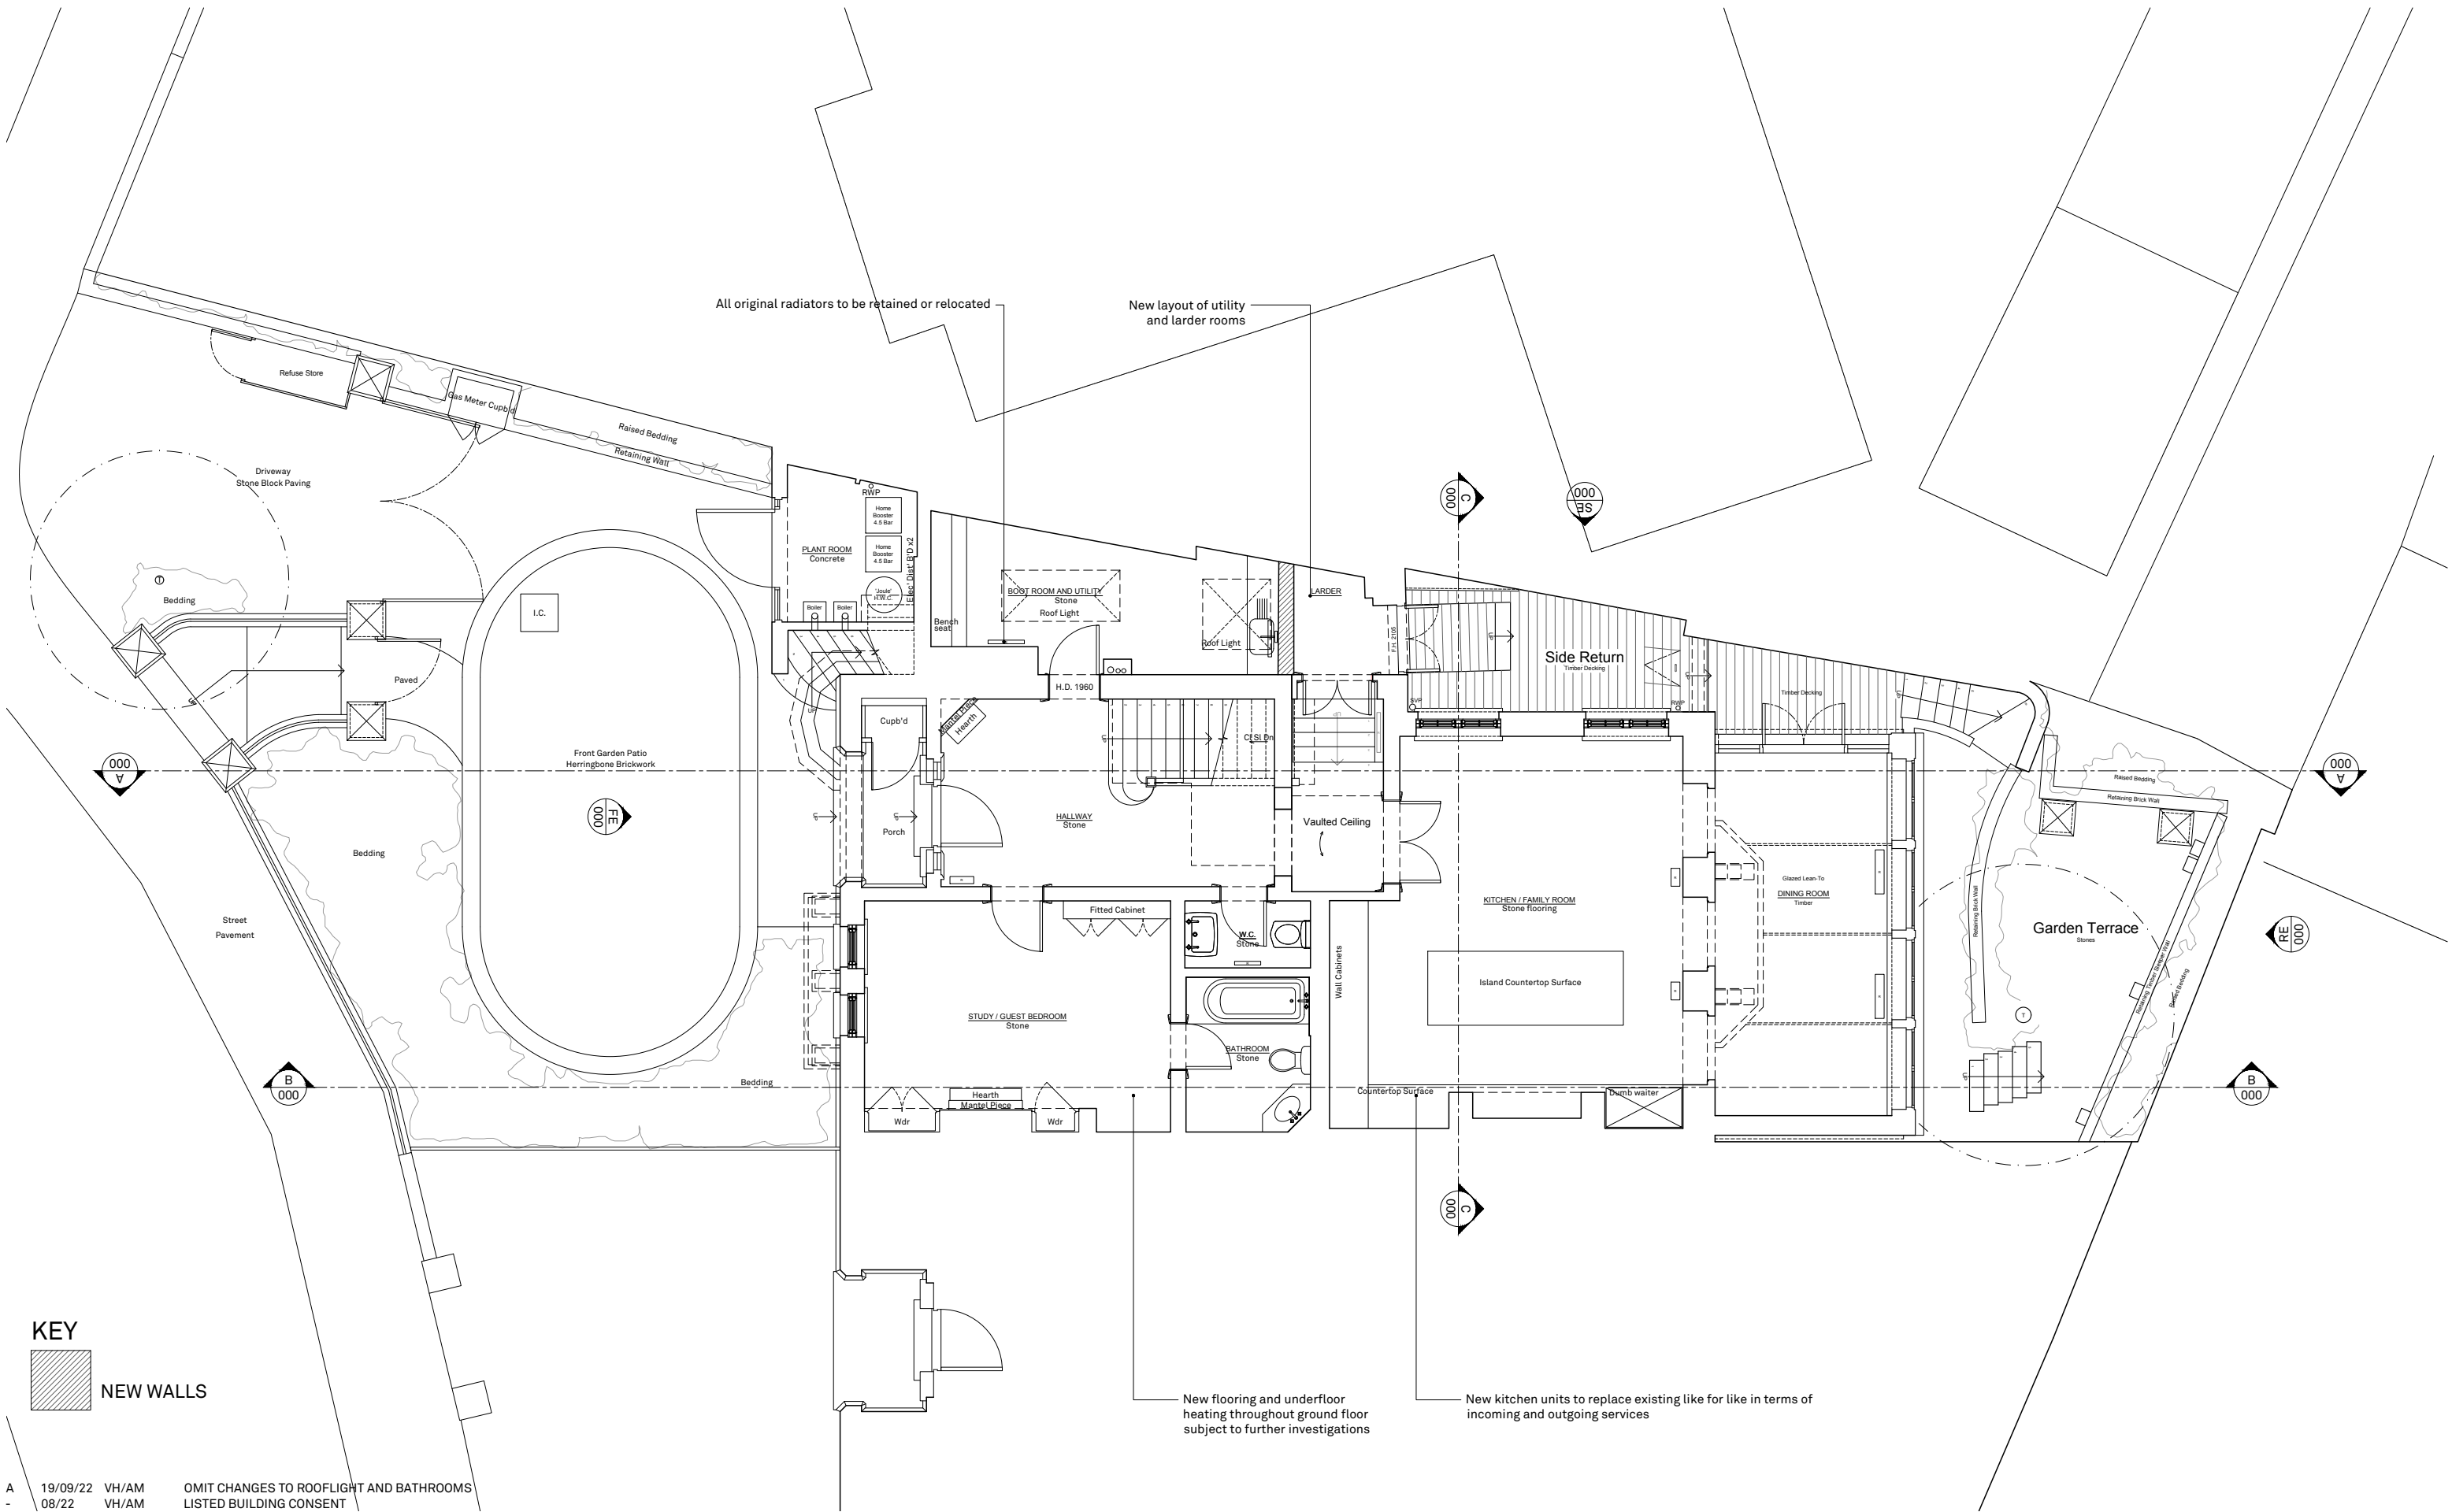

GAINSBOROUGH ROAD
GA100 revA PROPOSED GROUND FLOOR PLAN

22080 _ DRAWING STATUS _ Published 19/09/22

 

Scale 1:100 @ A3




North


Do not scale for construction. Use figured dimensions only. All discrepancies to be verified with architect prior to ordering or construction/execution. Confirm all setting out with architect prior to construction. Drawing to be read in conjunction with all other documents. Copyright Architecture for London.

Architecture for London
3-5 Bleeding Heart Yard
London EC1N 8SJ
020 3637 4236
architectureforlondon.com


Architecture
for London.

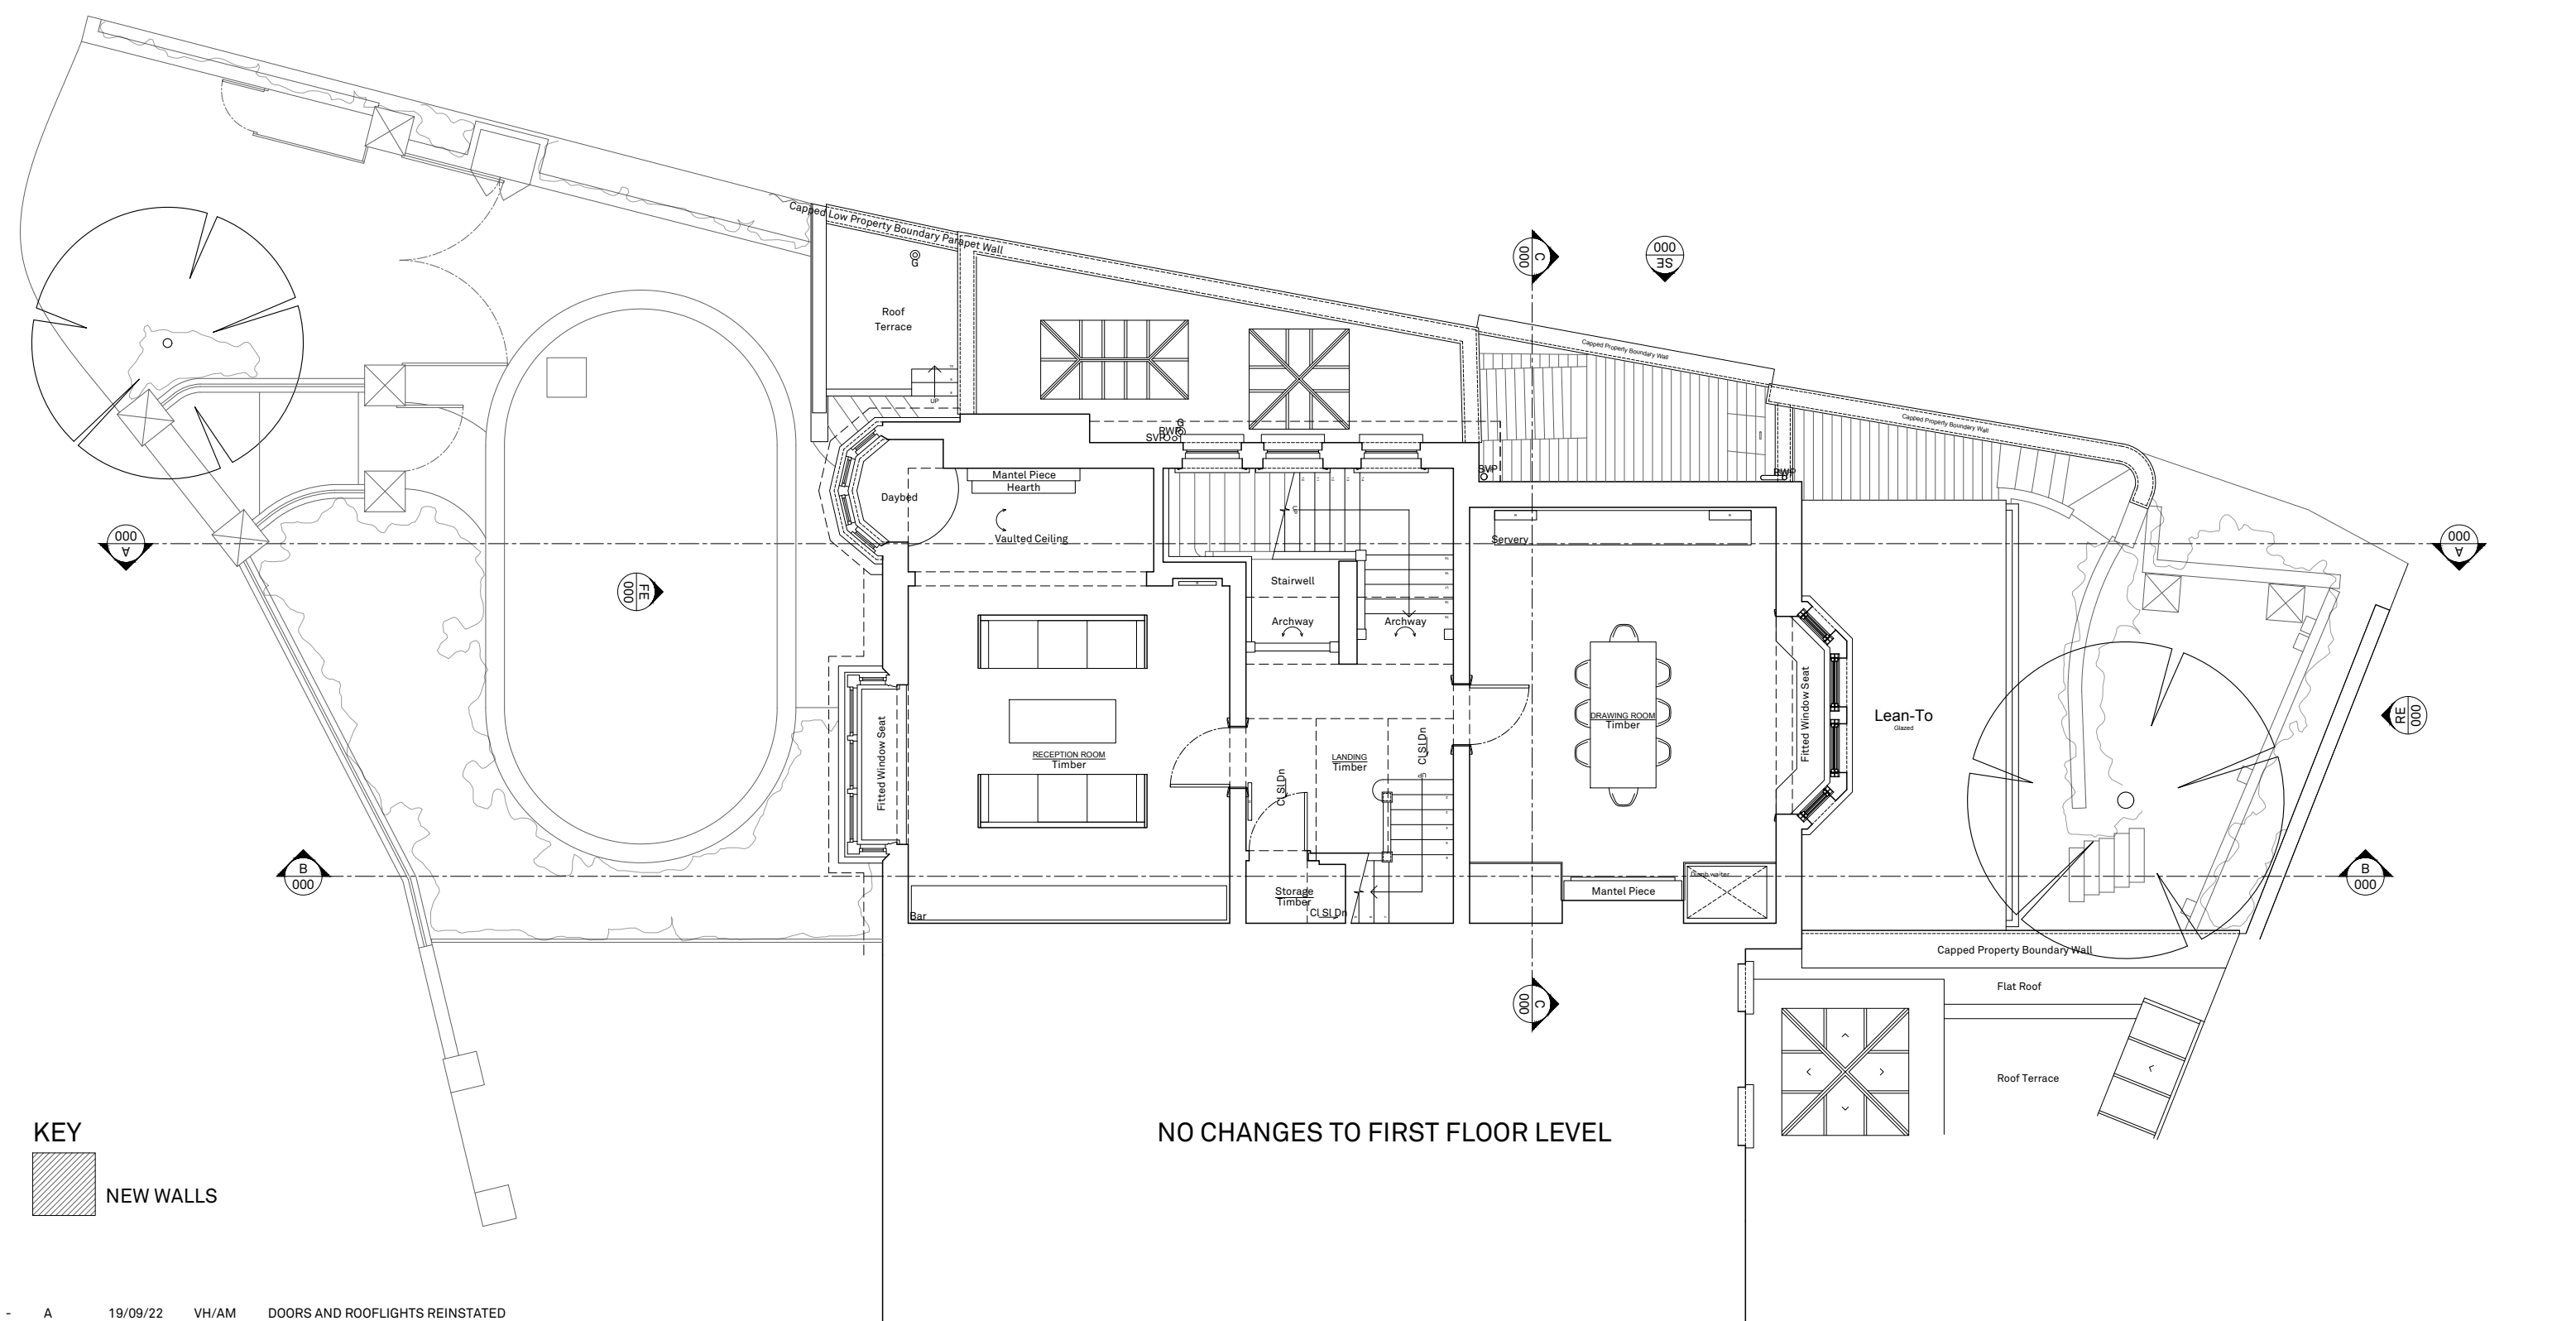


KEY			
NEW WALLS			
-	A	19/09/22	VH/AM DOORS AND ROOFLIGHTS REINSTATED
-	08/22	VH/AM	LISTED BUILDING CONSENT
REV	DATE	DRAWN/CHK	DESCRIPTION

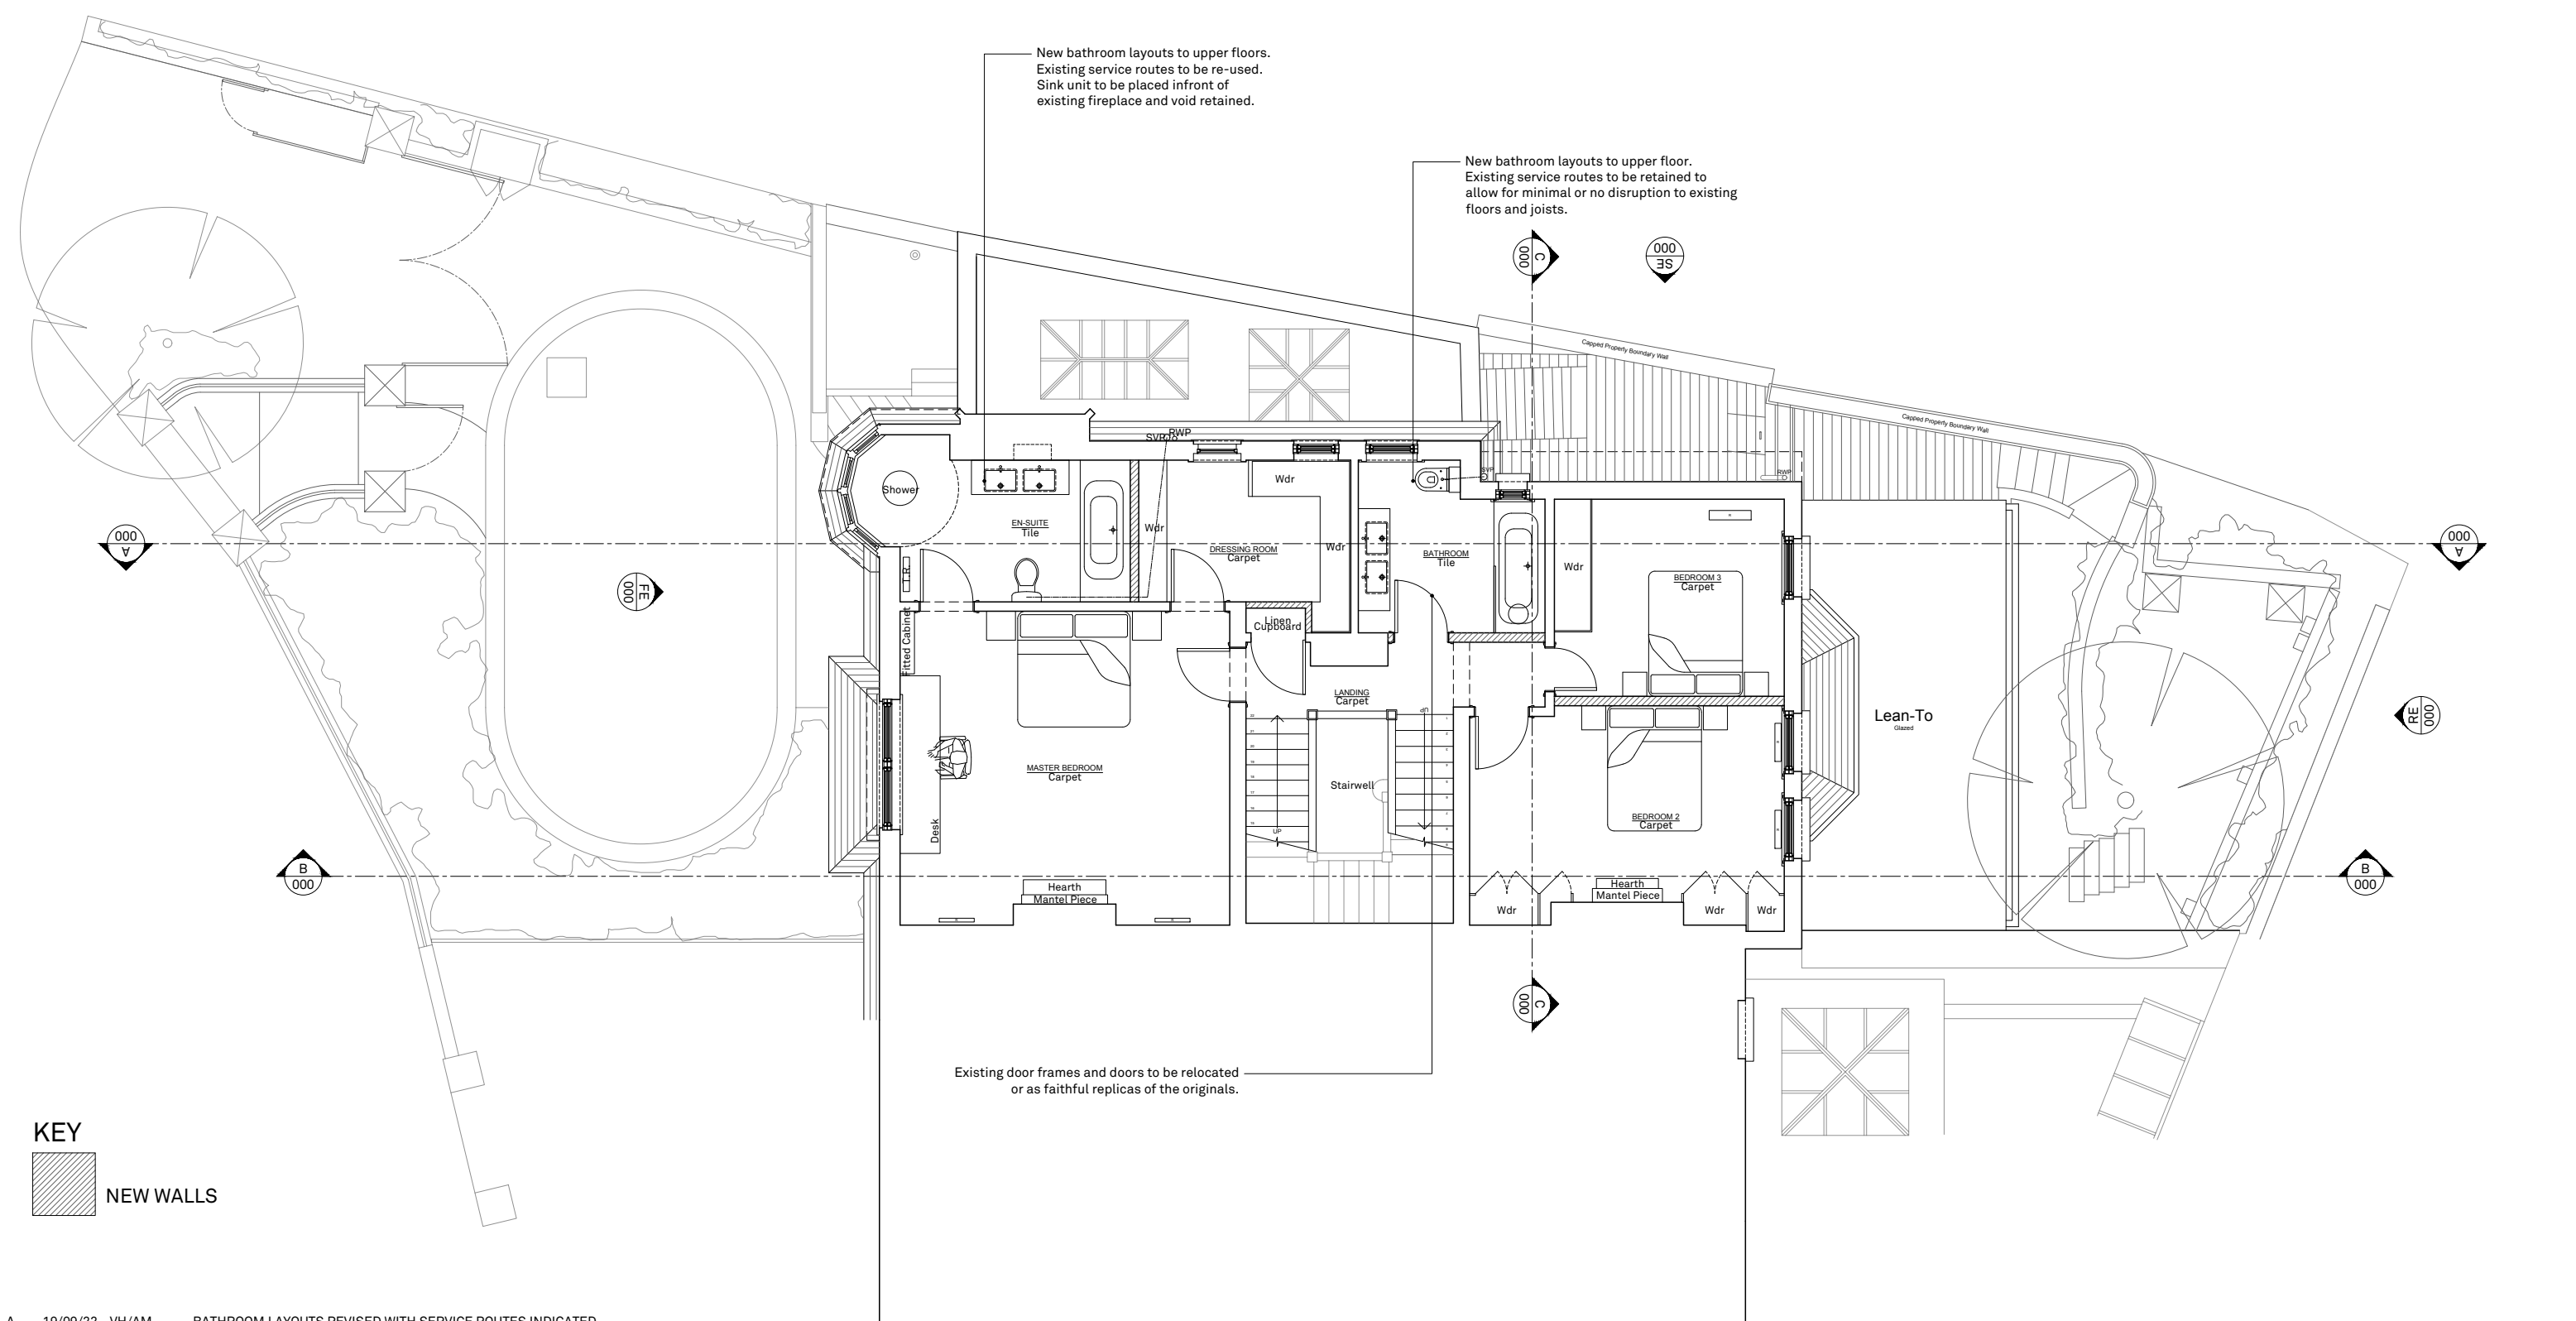

KEY			
NEW WALLS			
A	19/09/22	VH/AM	BATHROOM LAYOUTS REVISED WITH SERVICE ROUTES INDICATED
-	08/2022	VH/AM	LISTED BUILDING CONSENT
REV	DATE	DRAWN/CHK	DESCRIPTION

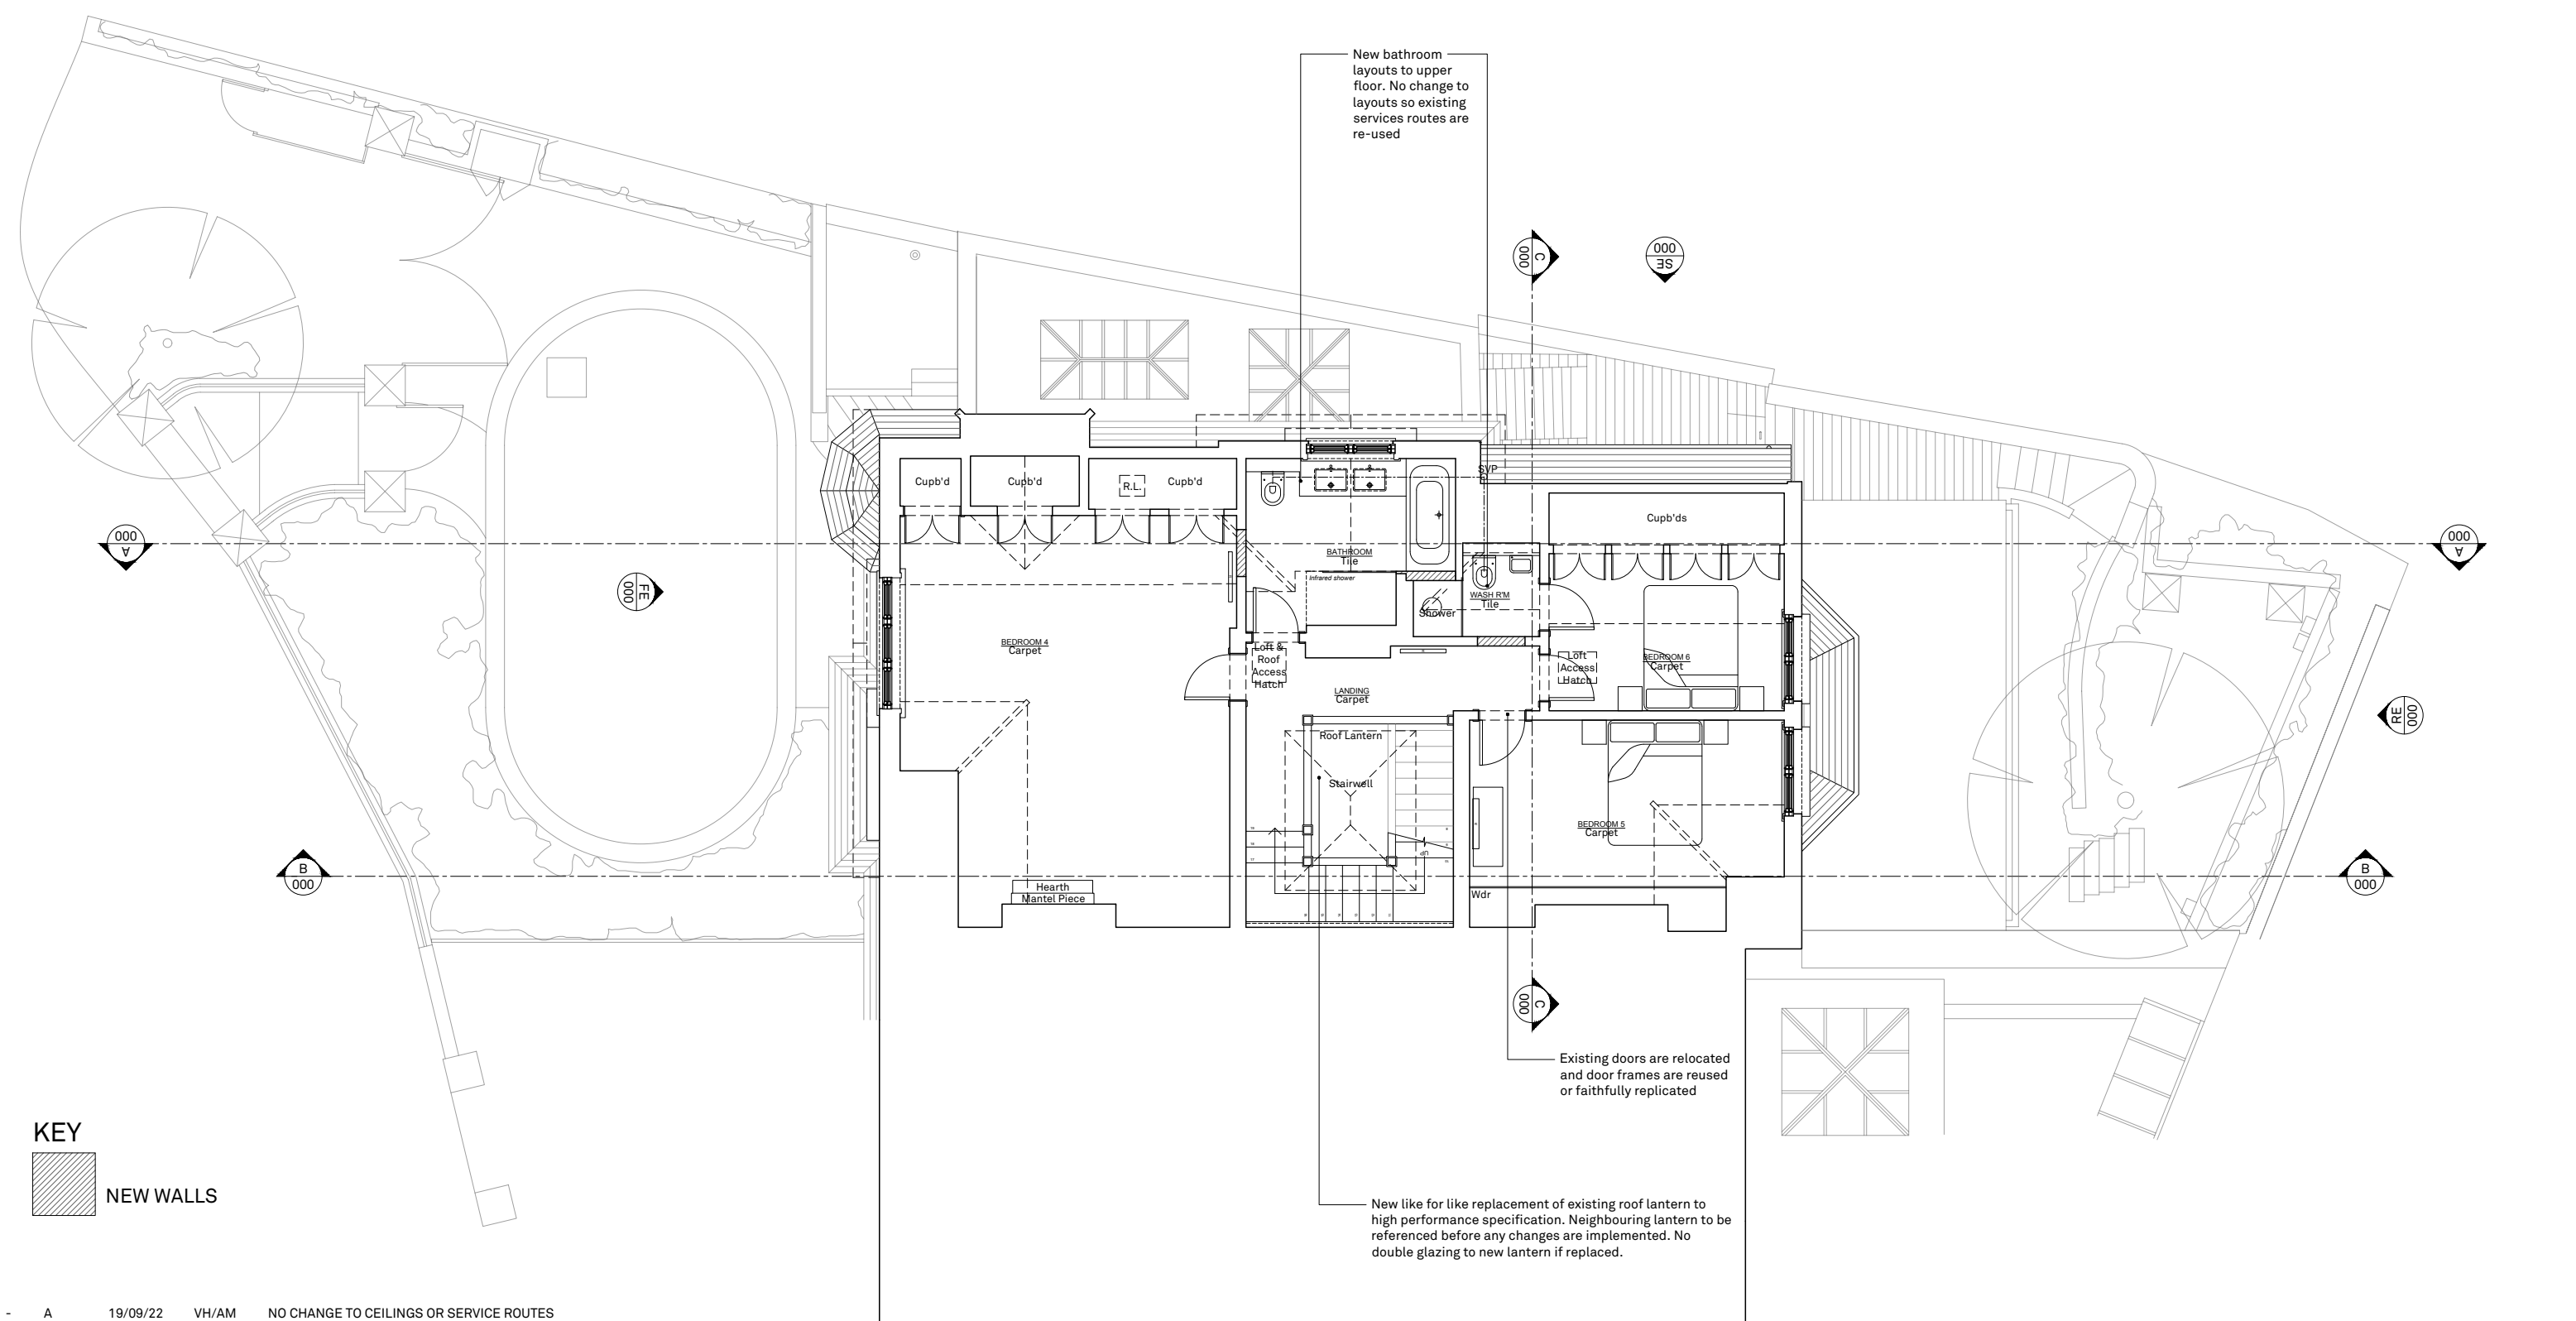

KEY			
NEW WALLS			
-	A	19/09/22	VH/AM NO CHANGE TO CEILINGS OR SERVICE ROUTES
-	08/2022	VH/AM	LISTED BUILDING CONSENT
REV	DATE	DRAWN/CHK	DESCRIPTION

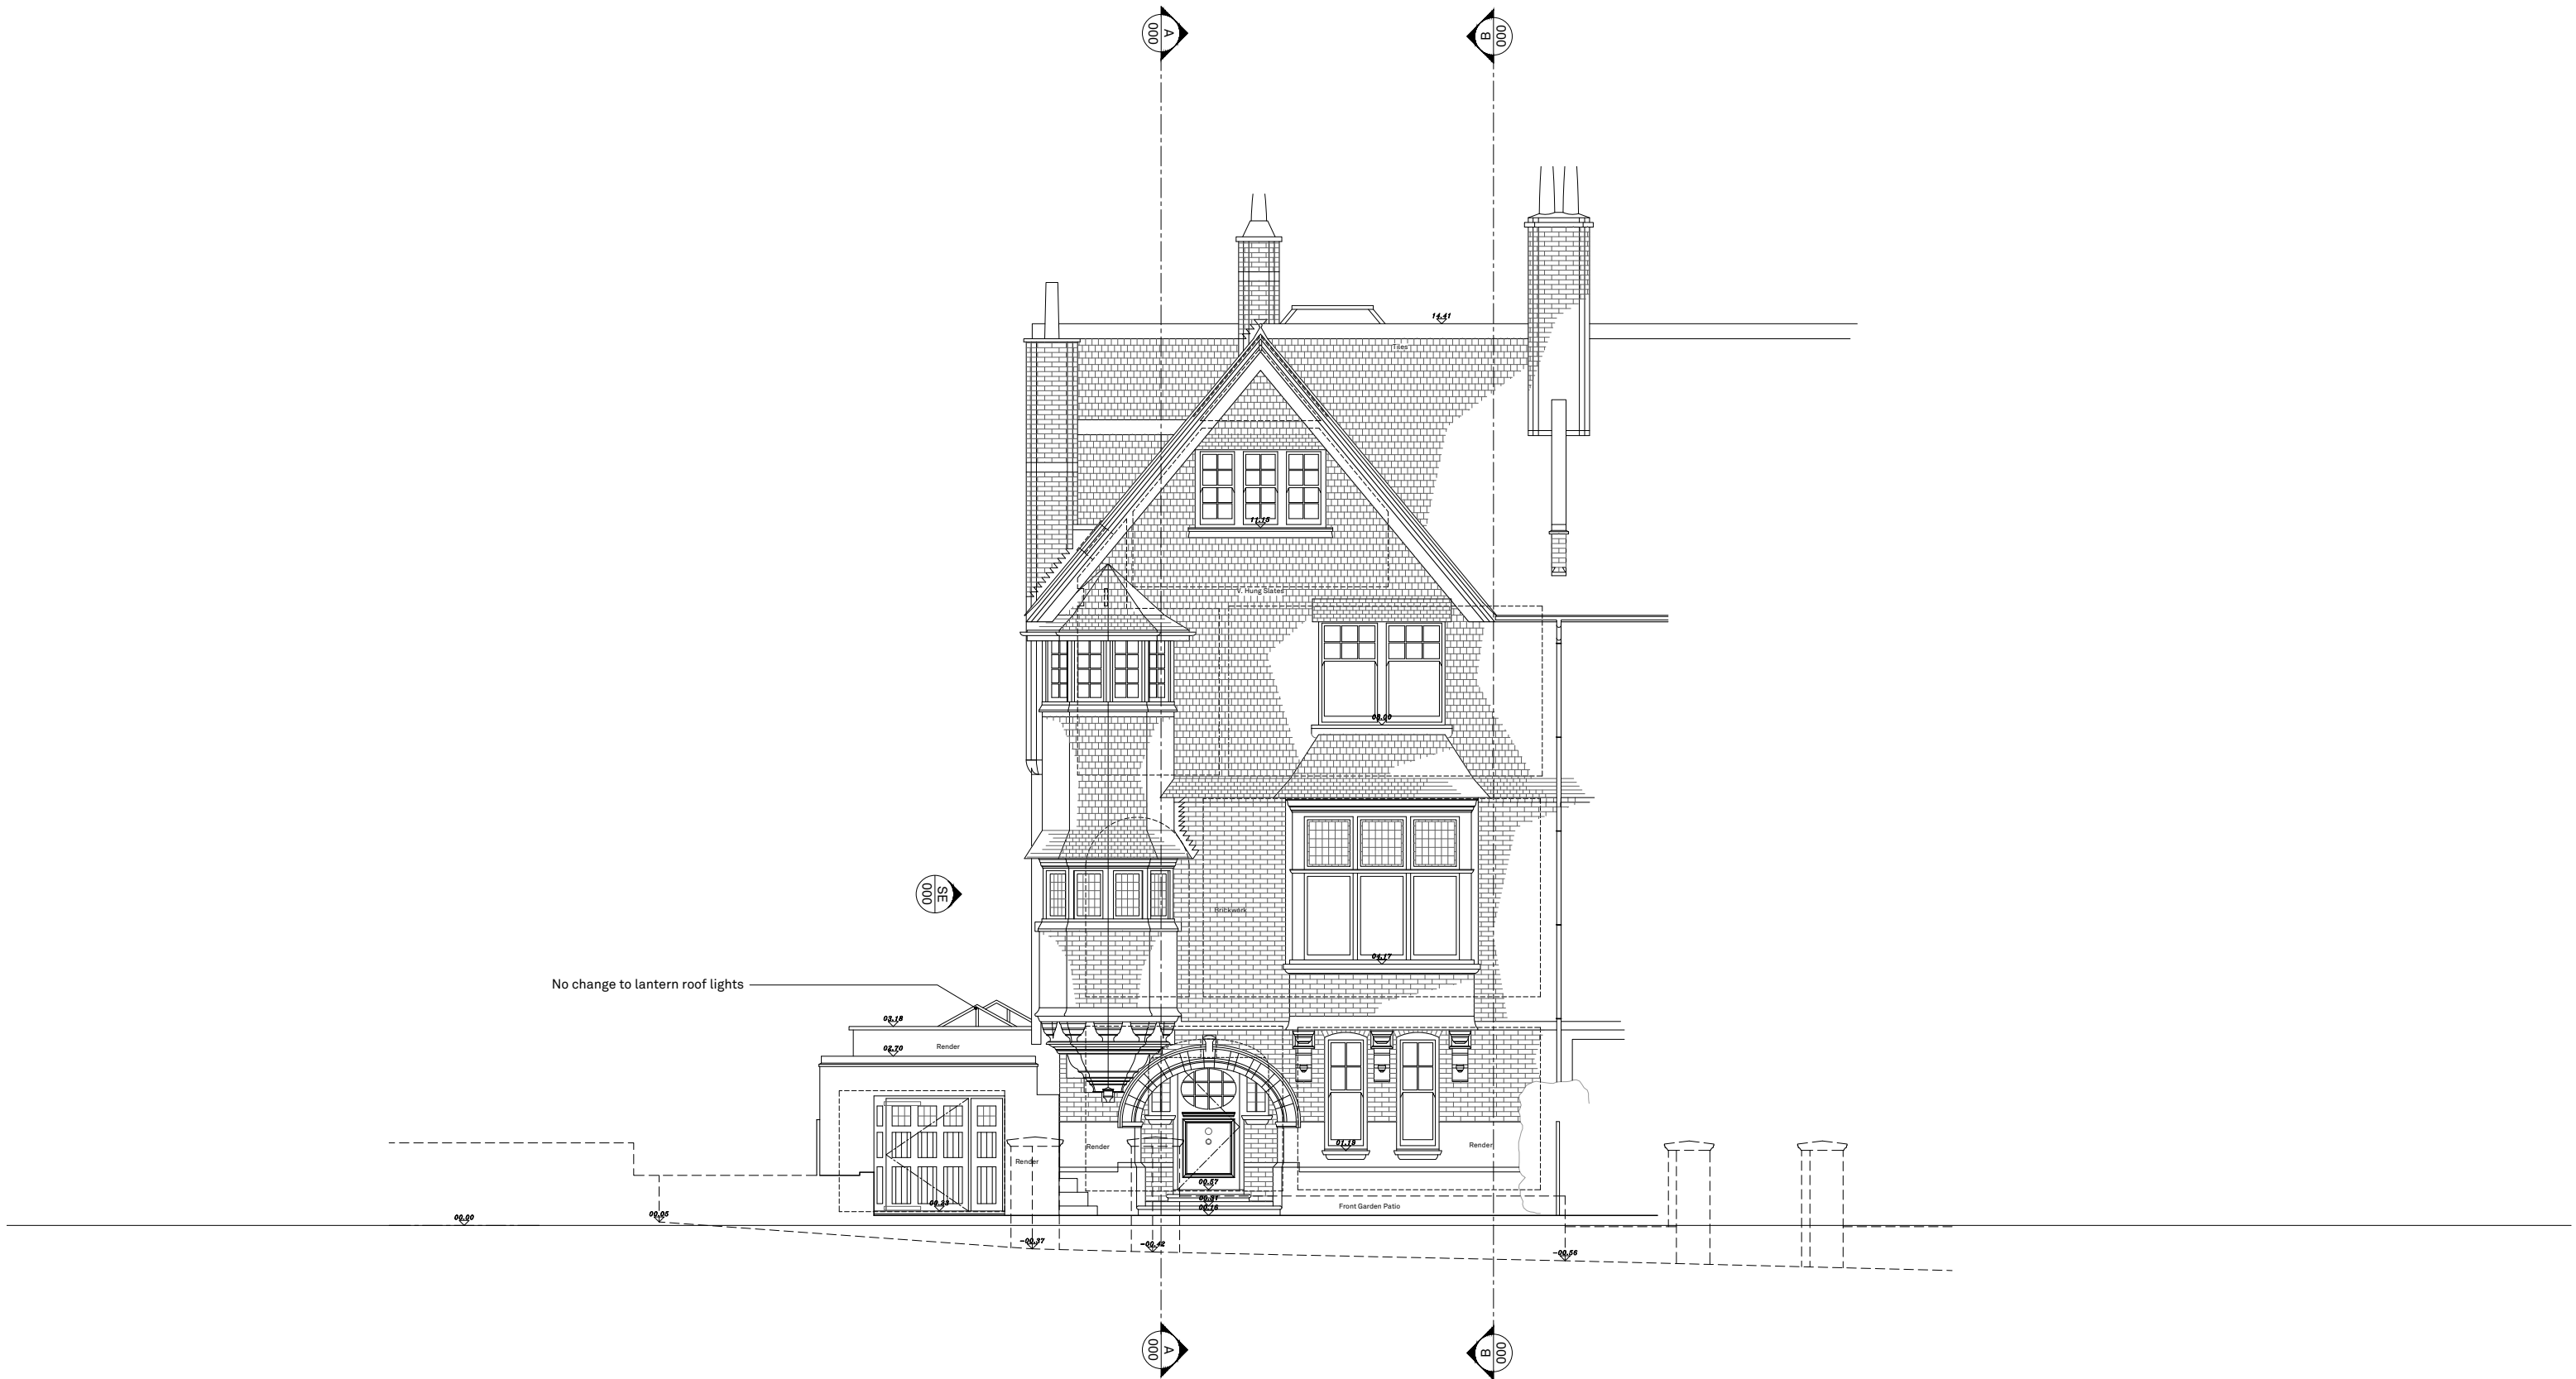

-	A	19/09/22	NO EXTERNAL WORKS
-	08/22	VH/AM LISTED BUILDING CONSENT	
REV	DATE	DRAWN/CHK	DESCRIPTION

GAINSBOROUGH GARDENS
GA120 revA PROPOSED FRONT ELEVATION

22080 _ DRAWING STATUS _ Published 19/09/22



Scale 1:100 @ A3

Do not scale for construction. Use figured dimensions only. All discrepancies to be verified with architect prior to ordering or construction/execution. Confirm all setting out with architect prior to construction. Drawing to be read in conjunction with all other documents. Copyright Architecture for London.

Architecture for London
3-5 Bleeding Heart Yard
London EC1N 8SJ
020 3637 4236
architectureforlondon.com


Architecture
for London.



-	A	19/09/22	NO CHANGES TO ETERNAL ELEVATIONS
-	08/22	VH/AM LISTED BUILDING CONSENT	
REV	DATE	DRAWN/CHK	DESCRIPTION

GAINSBOROUGH GARDENS
GA121 revA PROPOSED REAR ELEVATION

22080 _ DRAWING STATUS _ Published 19/09/22

 

Scale 1:100 @ A3

Do not scale for construction. Use figured dimensions only. All discrepancies to be verified with architect prior to ordering or construction/execution. Confirm all setting out with architect prior to construction. Drawing to be read in conjunction with all other documents. Copyright Architecture for London.

Architecture for London
3-5 Bleeding Heart Yard
London EC1N 8SJ
020 3637 4236
architectureforlondon.com

Architecture
for London.



G A I N S B O R O U G H
G A R D E N S

A	19/09/22	NO CHANGES TO EXTERNAL ELEVATIONS
-	08/22	VH/AM LISTED BUILDING CONSENT

REV	DATE	DRAWN/CHK	DESCRIPTION
-----	------	-----------	-------------

GAINSBOROUGH GARDENS
GA122 revA PROPOSED SIDE ELEVATION

22080 _ DRAWING STATUS _ Published 19/09/22




Scale 1:100 @ A3

Do not scale for construction. Use figured dimensions only. All discrepancies to be verified with architect prior to ordering or construction/execution. Confirm all setting out with architect prior to construction. Drawing to be read in conjunction with all other documents. Copyright Architecture for London.

Architecture for London
3-5 Bleeding Heart Yard
London EC1N 8SJ
020 3637 4236
architectureforlondon.com

Architecture
for London.

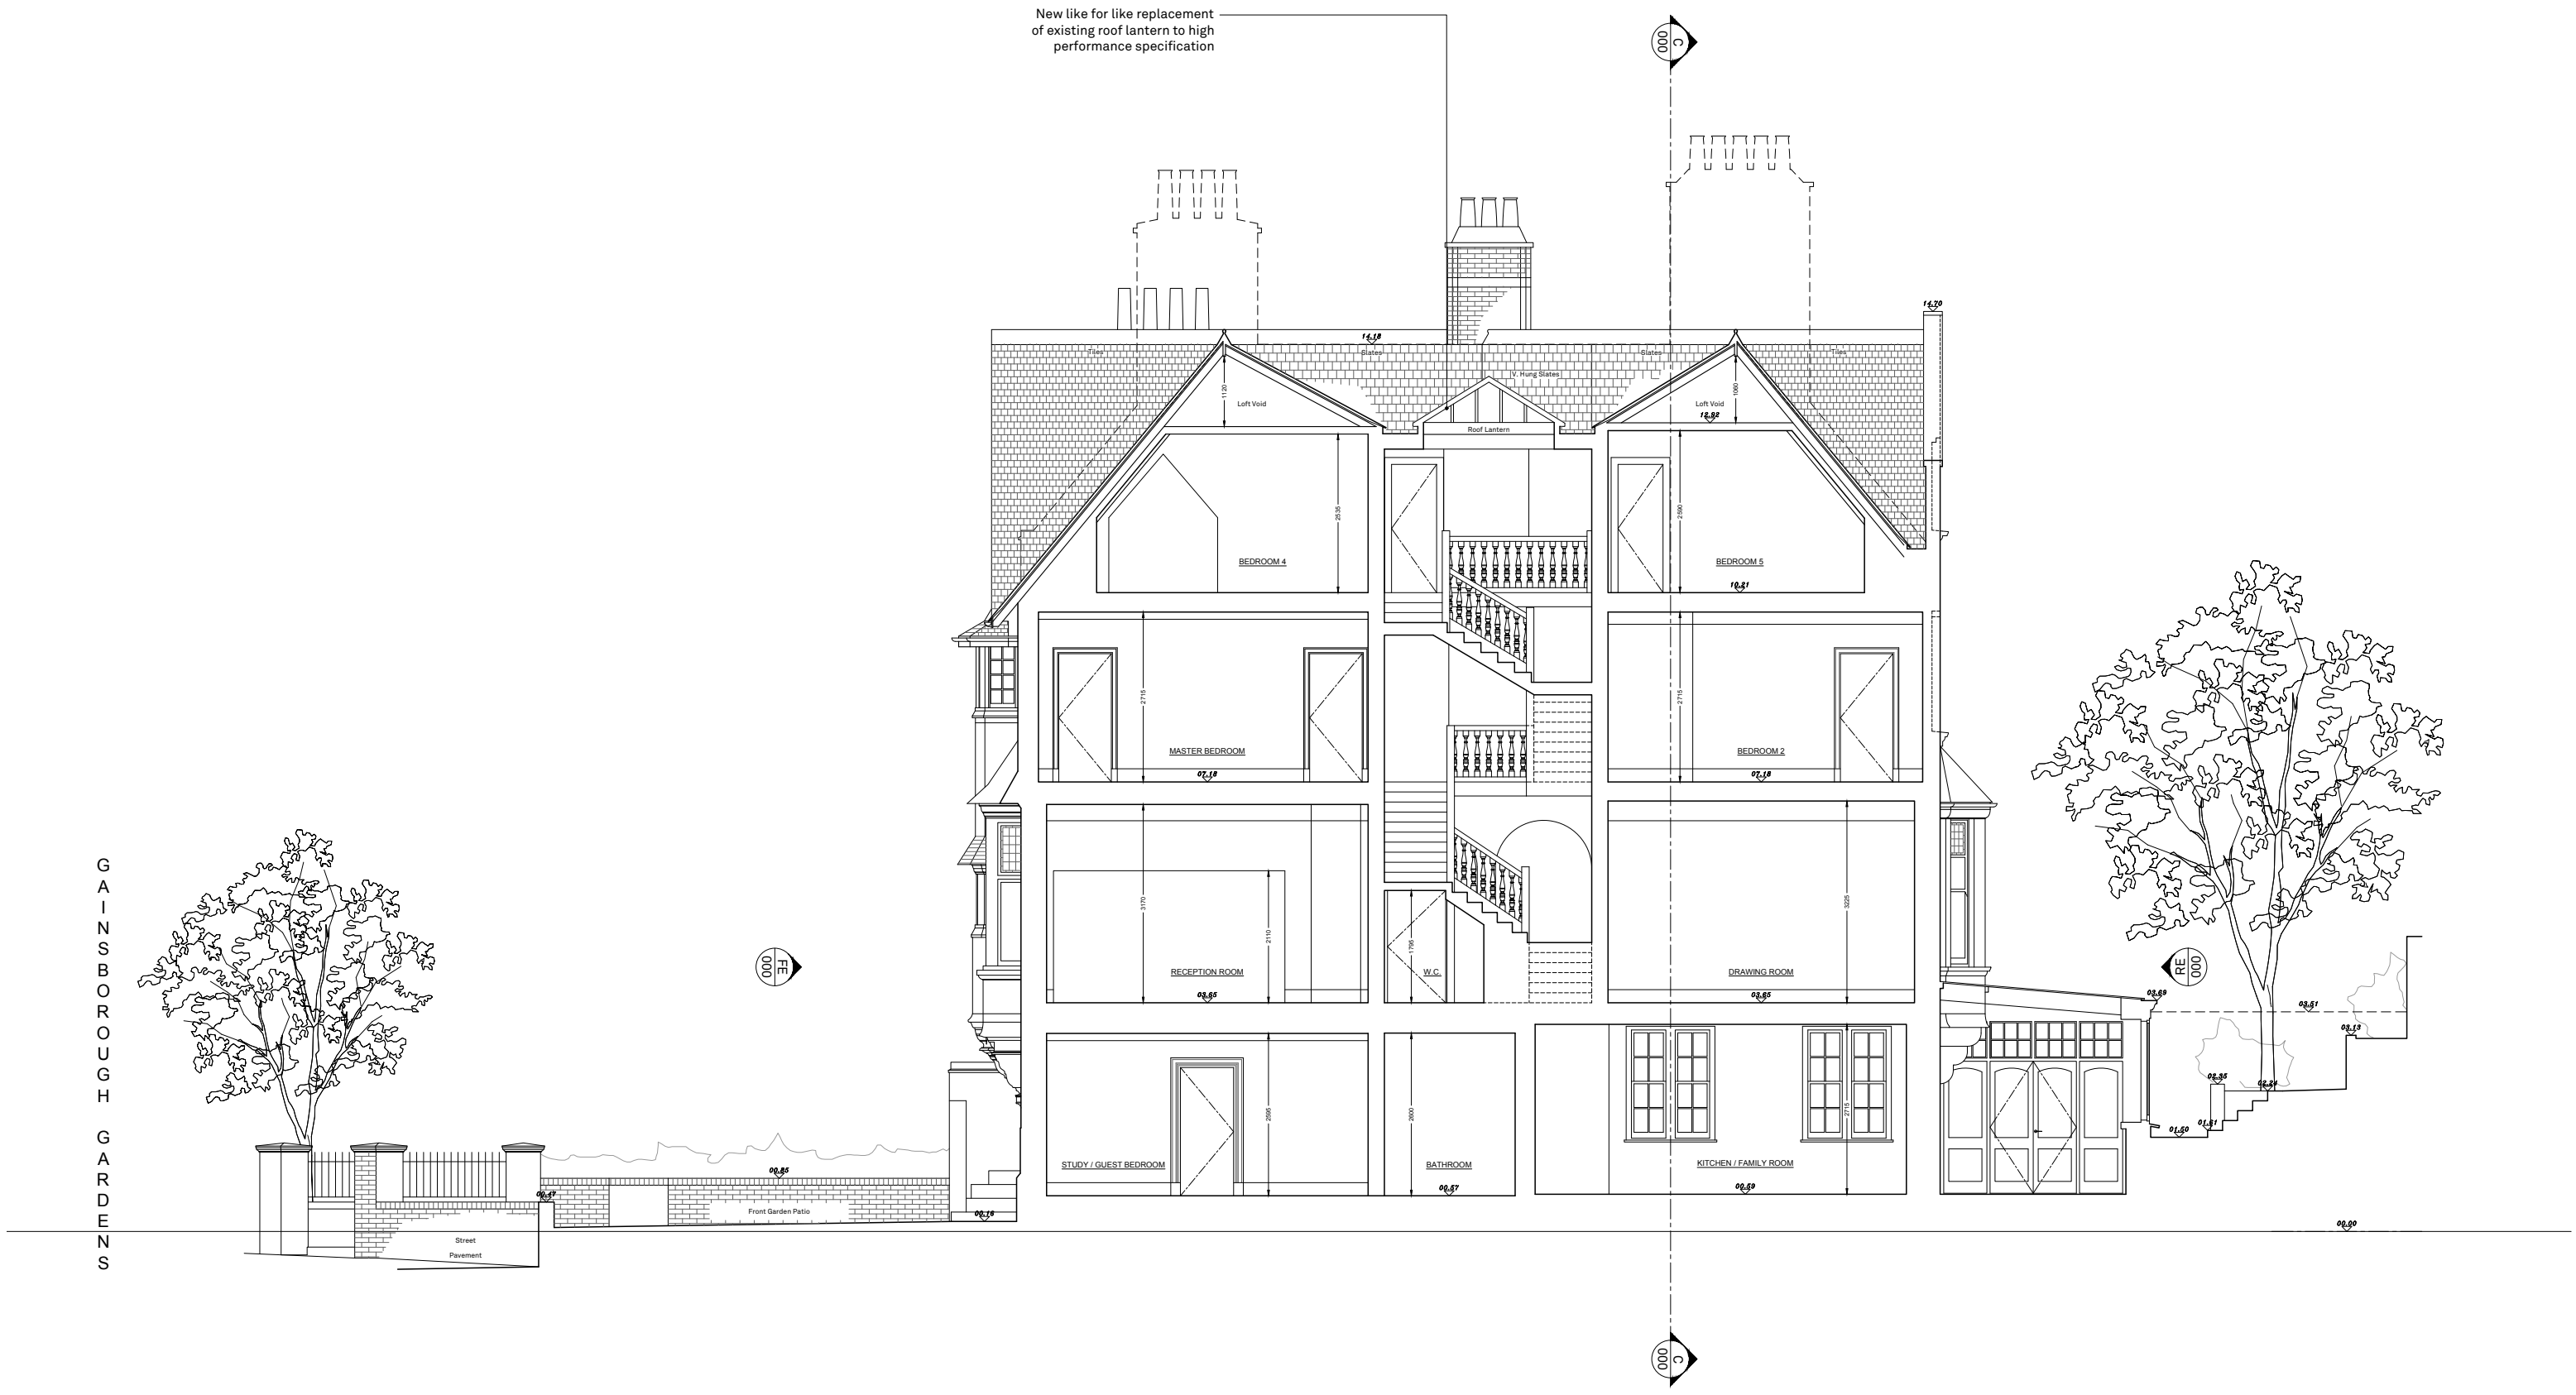

A 19/09/22 NO CHANGES TO EXTERNAL ELEVATIONS
- 08/22 VH/AM LISTED BUILDING CONSENT

REV DATE DRAWN/CHK DESCRIPTION

GAINSBOROUGH GARDENS GA124 revA PROPOSED SECTION BB

22080 _ DRAWING STATUS _ Published 19/09/22



Scale 1:100 @ A3

Do not scale for construction. Use figured dimensions only. All discrepancies to be verified with architect prior to ordering or construction/execution. Confirm all setting out with architect prior to construction. Drawing to be read in conjunction with all other documents. Copyright Architecture for London.

Architecture for London
3-5 Bleeding Heart Yard
London EC1N 8SJ
020 3637 4236
architectureforlondon.com

Architecture
for London.