


No. 207

No. 205

No. 203

- 1. New sash window as per P501
- 2. New higher section wall
- 3. Gate to be replaced as per P508

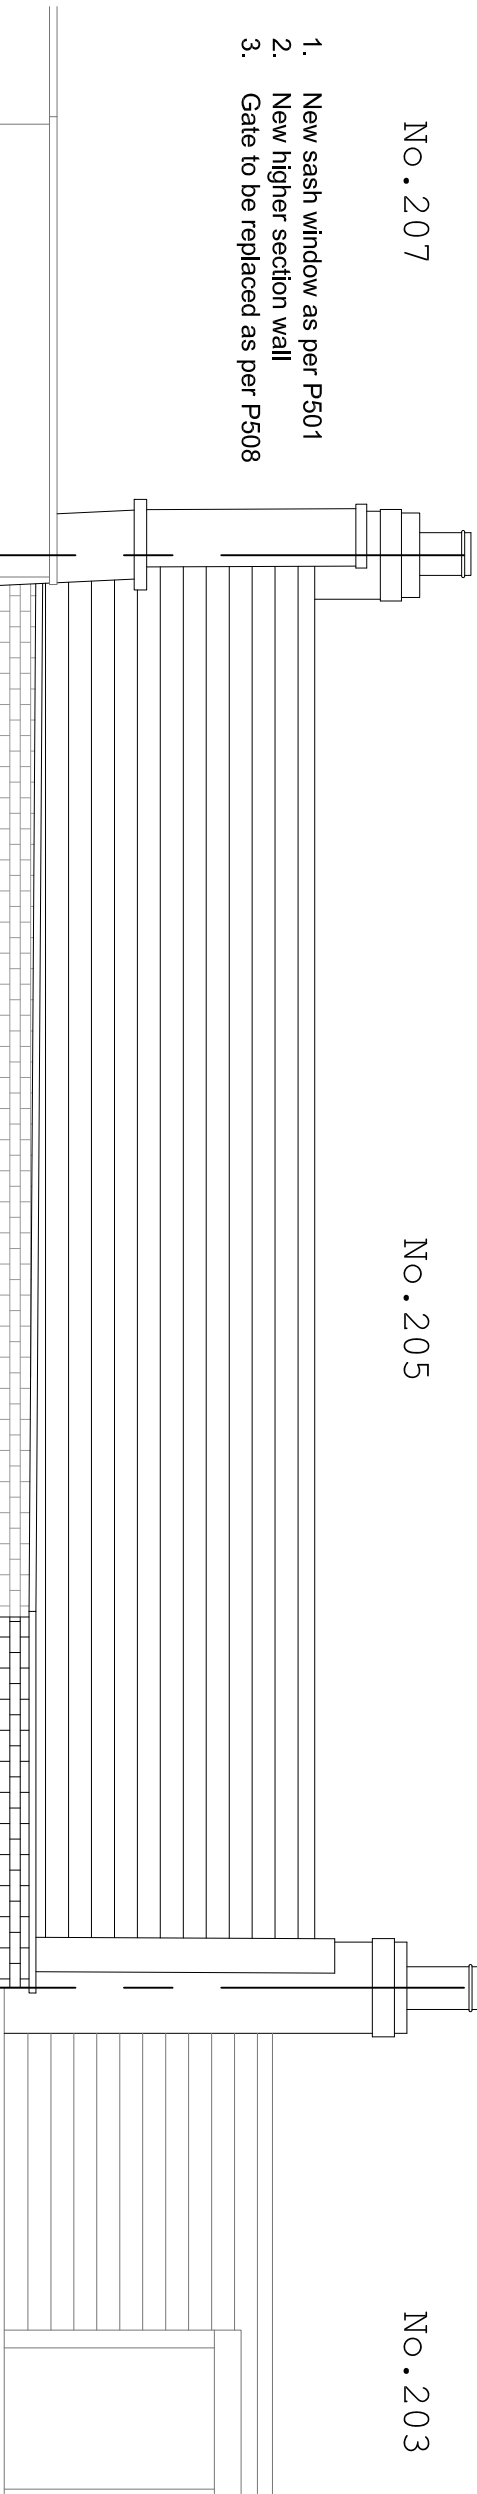

PLANNING

GENERAL NOTES

COPYRIGHT BELSIZE ARCHITECTS.
NO IMPLIED LICENSE EXISTS. THIS DRAWING SHOULD NOT BE USED TO CALCULATE AREAS FOR THE PURPOSES OF VALUATION. ALL DIMENSIONS TO BE CHECKED ON SITE BY THE CONTRACTOR AND SUCH DIMENSIONS TO BE THEIR RESPONSIBILITY. DO NOT SCALE DRAWINGS
THIS DRAWING IS TO BE READ IN CONJUNCTION WITH ALL OTHER CONTRACT DOCUMENTS AND SPECIFICATIONS AND ALL OTHER CONSULTANT'S DRAWINGS. ALL LEVELS AND DIMENSIONS SHOULD BE CHECKED ON SITE
ALL WORK MUST COMPLY WITH RELEVANT BRITISH STANDARDS AND BUILDING REGULATIONS REQUIREMENTS. DRAWING ERRORS AND OMISSIONS TO BE REPORTED TO THE ARCHITECT

REVISIONS

12.11.2021_REV A
WINDOW OMITTED

NOTES

205 ALBANY STREET
LONDON, NW1 4AB

PROPOSED REAR
ELEVATION

DWG No: 205AS/P201A

SCALE: 1:50 @A3

DATE: JUNE 2020

BELSIZE ARCHITECTS

48 PARKHILL ROAD, LONDON, NW3 2YP
T: 020 7482 4420
E: MAIL@BELSIZEARCHITECTS.COM

© COPYRIGHT
NOT TO BE REPRODUCED OR USED
WITHOUT PERMISSION

1

Existing Rear Elevation

1:50 @ A3

