


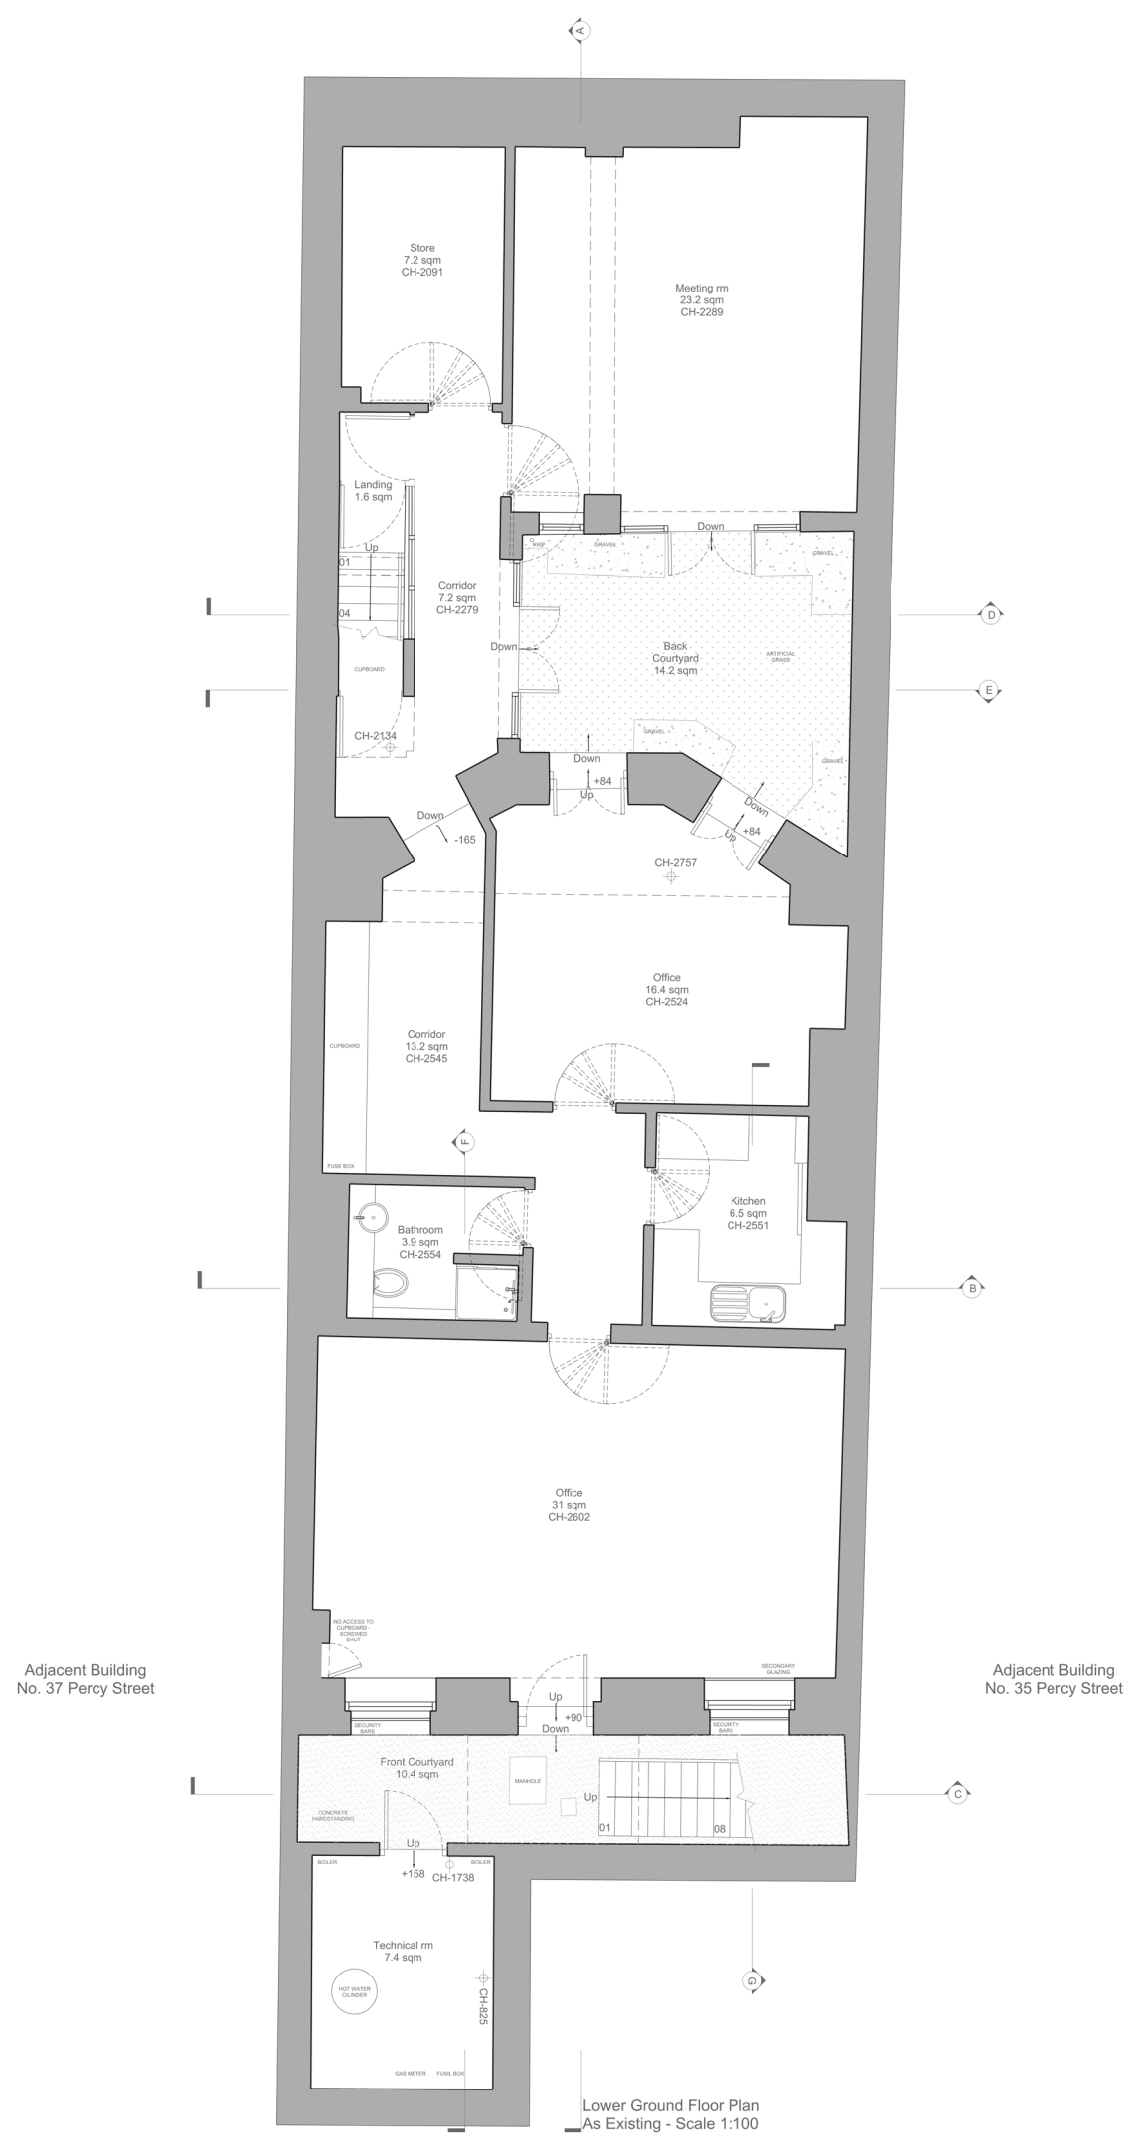

|                 |  |                                  |
|-----------------|--|----------------------------------|
| Name:           |  | Date:                            |
| Design          |  |                                  |
| Purchasing      |  |                                  |
| Production      |  |                                  |
| Quality         |  |                                  |
| Client:         |  | Caudalie                         |
| Site Address:   |  | 36 Percy Street, W1D 2DH, London |
| Drawing Status: |  | .                                |
| Drawing Title:  |  | Existing Lower Ground Floor Plan |
| Date:           |  | 17.02.22                         |
| Drawn By:       |  | TM Check By:                     |
| Scale:          |  | 1:100 @ A3                       |
| Sheet No.       |  | A1.11                            |
| Revision:       |  | 03                               |

|                  |       |
|------------------|-------|
| Revision Detail: | Date: |
| -                |       |
| -                |       |
| -                |       |
| -                |       |

Studio XM  
222 Kensal Road  
London, W10 5BN

