

Only use figured dimensions. All dimensions are to be checked prior to use. This drawing remains the copyright of Eurohaus Ltd. and may not be reproduced without their permission. Unauthorised reproduction is a breach of copyright. All discrepancies are to be reported prior to construction.


NOTES RELATING TO THIS DRAWING

Do not use this drawing to build from without it being noted as issued for 'Construction' in the title panel below.

Ground Floor As Proposed

REVISIONS

DATE	DESCRIPTION OF REVISION.	BY	REV.
Sept 2022	2nd Submission	TM	C
July 2022	Planner Comment	TM	B
Feb 2022	Planning	TM	A

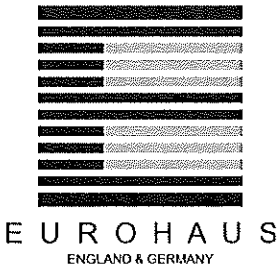

WWW.EUROHAUS.CO.UK
WWW.EUROHAUS-PRODUCTS.DE



ARCHITECTURE
CONSTRUCTION CONSULTANTS
PROPERTY SERVICES

67 York Way

PROJECT	67 York Way London N7 9QF
CLIENT	H. Hasanali
TITLE	Ground Floor As Proposed
DRAWN BY	TM
SCALE	1:50 @ A3
DATE	July 2021
ISSUE FOR	Planning
CHECKED	AJM

DRNG. NO.	7475/ 014	Rev.	C
-----------	-----------	------	---

THIS DRAWING IS THE COPYRIGHT OF EUROHAUS LTD. ONLY THOSE WITH WHOM WE HAVE CONTRACTED MAY COPY OR USE IT.
NO LIABILITY IS ACCEPTED FOR UNAUTHORISED USE.

 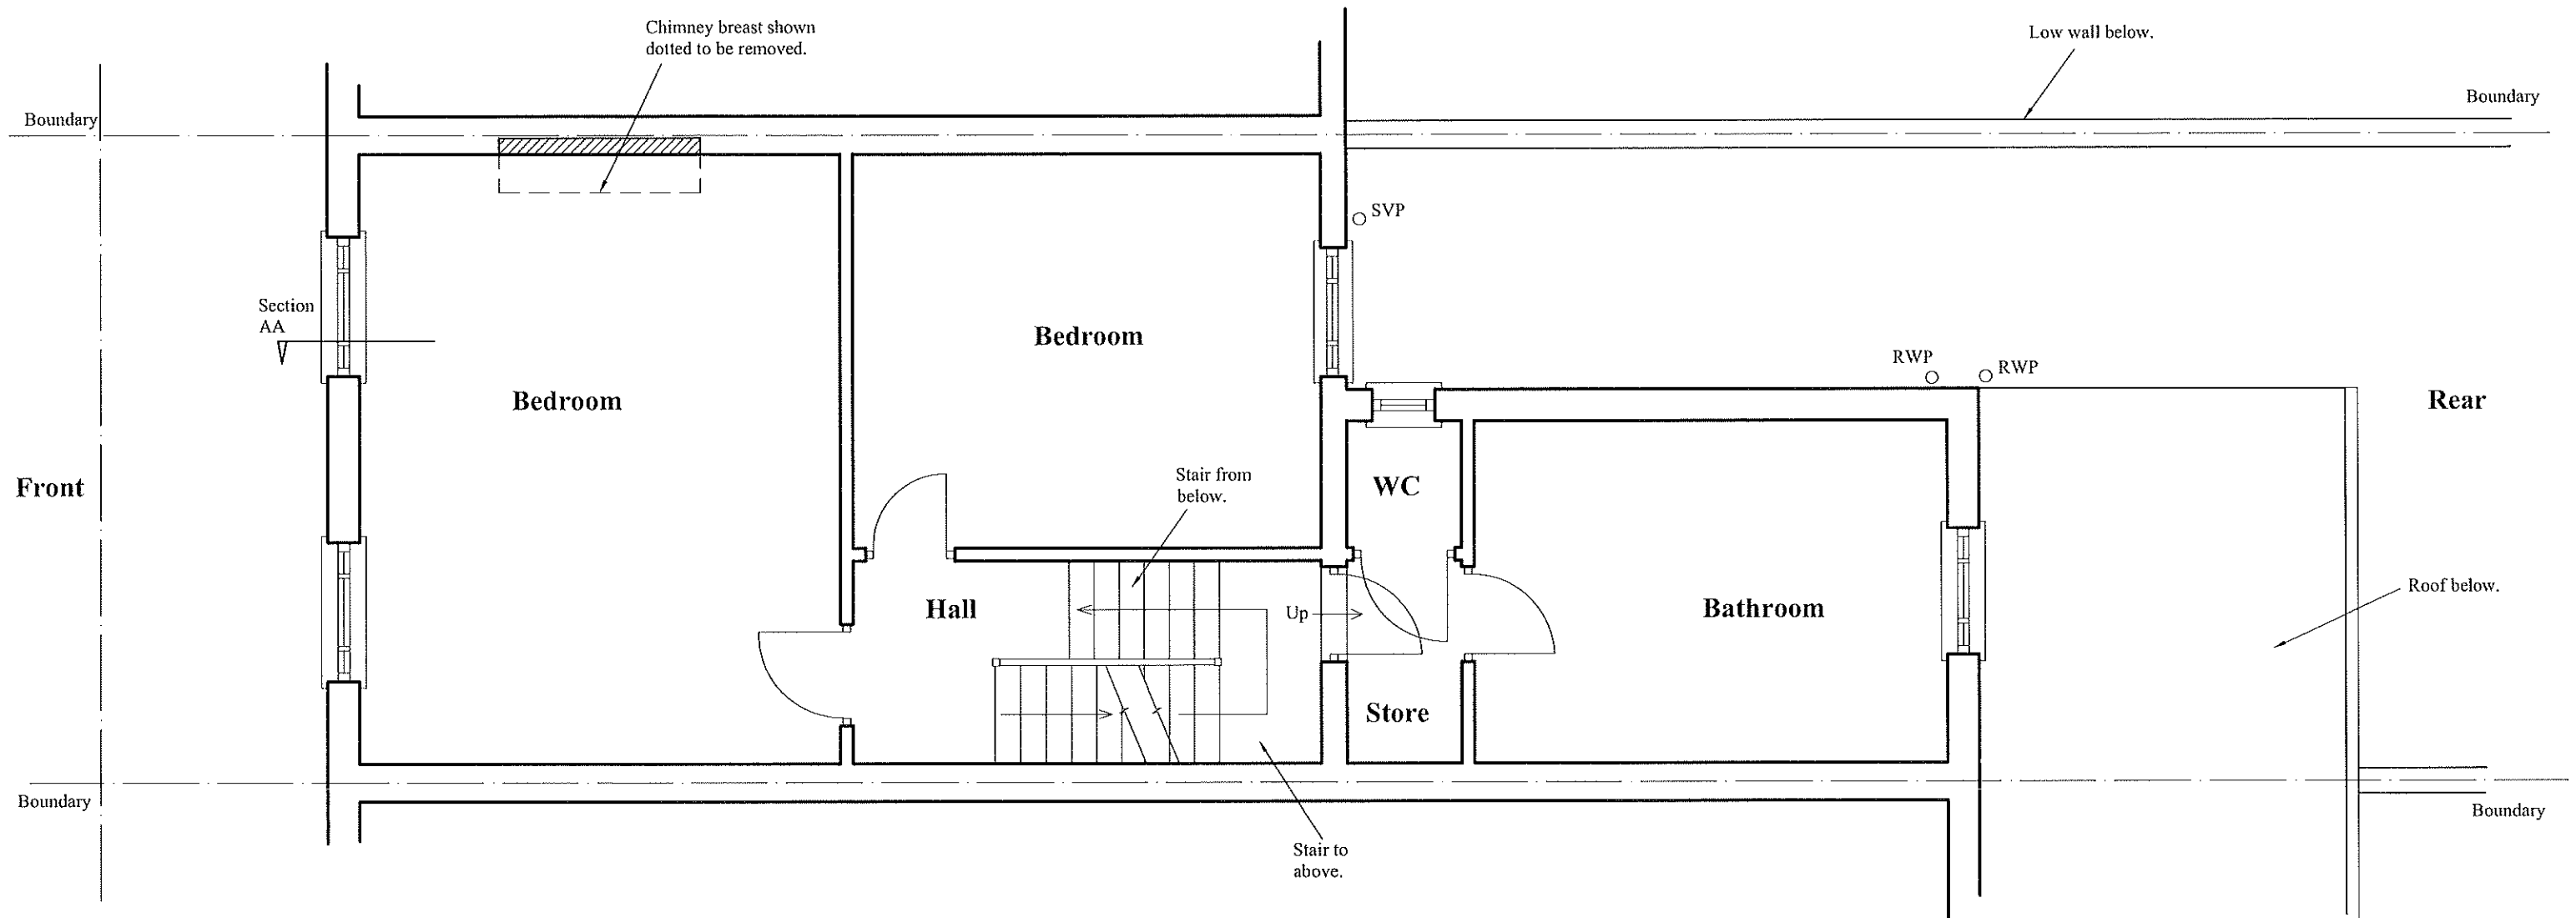

Scale 1:50

Only use figured dimensions. All dimensions are to be checked prior to use. This drawing remains the copyright of Eurohaus Ltd. and may not be reproduced without their permission. Unauthorised reproduction is a breach of copyright. All discrepancies are to be reported prior to construction.

NOTES RELATING TO THIS DRAWING


Do not use this drawing to build from without it being noted as issued for 'Construction' in the title panel below.

First Floor As Proposed

REVISIONS

DATE	DESCRIPTION OF REVISION.	BY	REV.
Sept 2022	2nd Submission	TM	C
July 2022	Planner Comment	TM	B
Feb 2022	Planning	TM	A

67 York Way

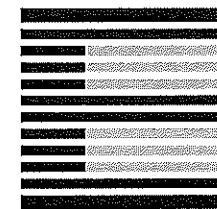

EUROHAUS
ENGLAND & GERMANY

WWW.EUROHAUS.CO.UK
WWW.EUROHAUS-PRODUCTS.DE

ARCHITECTURE
CONSTRUCTION CONSULTANTS
PROPERTY SERVICES

PROJECT	67 York Way London N7 9QF
CLIENT	H. Hasanali
TITLE	First Floor As Proposed
DRAWN BY	TM
SCALE	1:50 @ A3
DATE	July 2021
ISSUE FOR	Planning
CHECKED	AJM

DRNG. NO.	7475/ 015	Rev.	C
-----------	-----------	------	---

THIS DRAWING IS THE COPYRIGHT OF EUROHAUS LTD. ONLY THOSE WITH WHOM WE HAVE CONTRACTED MAY COPY OR USE IT.
NO LIABILITY IS ACCEPTED FOR UNAUTHORISED USE.


Only use figured dimensions. All dimensions are to be checked prior to use. This drawing remains the copyright of Eurohaus Ltd. and may not be reproduced without their permission. Unauthorised reproduction is a breach of copyright. All discrepancies are to be reported prior to construction.

NOTES RELATING TO THIS DRAWING

Do not use this drawing to build from without it being noted as issued for 'Construction' in the title panel below.

REVISIONS

DATE	DESCRIPTION OF REVISION.	BY	REV.
Sept 2022	2nd Submission	TM	C
June 2022	Planner Comment	TM	B
Feb 2022	Planning	TM	A

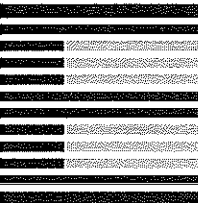

EUROHAUS
ENGLAND & GERMANY



WWW.EUROHAUS.CO.UK
WWW.EUROHAUS-PRODUCTS.DE

ARCHITECTURE
CONSTRUCTION CONSULTANTS
PROPERTY SERVICES

PROJECT	67 York Way London N7 9QF
CLIENT	H. Hasanali
TITLE	Second Floor As Proposed
DRAWN BY	TM
SCALE	1:50 @ A3
DATE	July 2021
ISSUE FOR	Planning
CHECKED	AJM

DRNG. NO.	7475/ 016	Rev.	C
-----------	-----------	------	---

THIS DRAWING IS THE COPYRIGHT OF EUROHAUS LTD. ONLY THOSE WITH WHOM WE HAVE CONTRACTED MAY COPY OR USE IT.
NO LIABILITY IS ACCEPTED FOR UNAUTHORISED USE.

 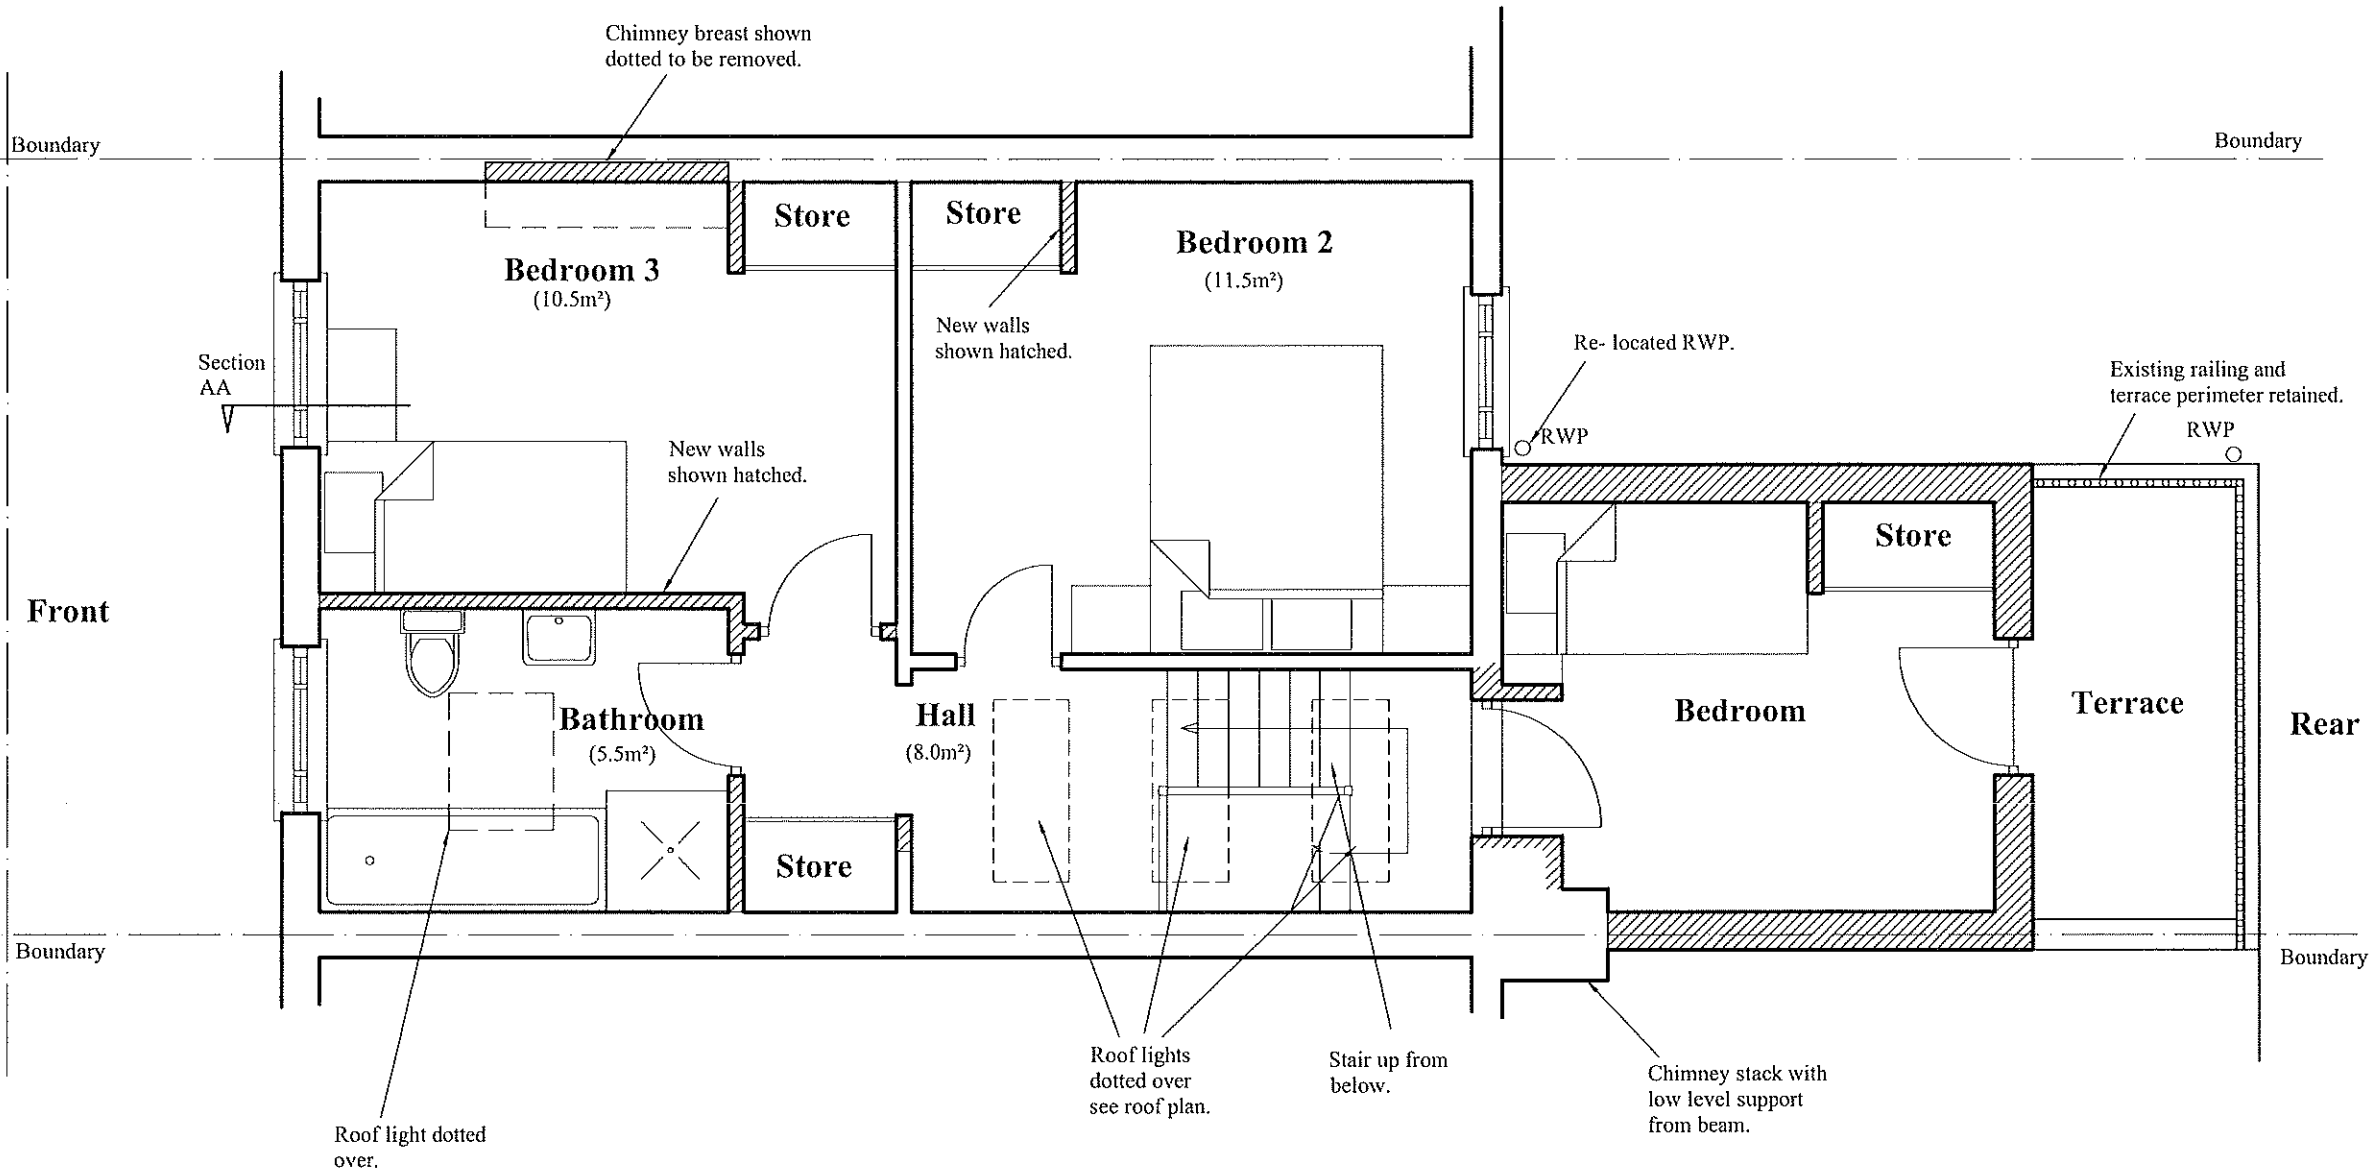

Scale 1:50

Second Floor As Proposed

67 York Way


Only use figured dimensions. All dimensions are to be checked prior to use. This drawing remains the copyright of Eurohaus Ltd. and may not be reproduced without their permission. Unauthorised reproduction is a breach of copyright. All discrepancies are to be reported prior to construction.

NOTES RELATING TO THIS DRAWING

Do not use this drawing to build from without it being noted as issued for 'Construction' in the title panel below.

REVISIONS

DATE	DESCRIPTION OF REVISION.	BY	REV.
Sept 2022	2nd Submission	TM	C
June 2022	Planner Comment	TM	B
Feb 2022	Planning	TM	A

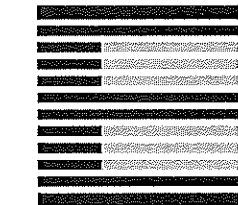

EUROHAUS
ENGLAND & GERMANY



WWW.EUROHAUS.CO.UK
WWW.EUROHAUS-PRODUCTS.DE

ARCHITECTURE
CONSTRUCTION CONSULTANTS
PROPERTY SERVICES

PROJECT	67 York Way London N7 9QF
CLIENT	H. Hasanali
TITLE	Roof Plan As Proposed
DRAWN BY	TM
SCALE	1:50 @ A3
DATE	July 2021
ISSUE FOR	Planning
CHECKED	AJM

DRNG. NO.	7475/ 017	Rev.	C
-----------	-----------	------	---

THIS DRAWING IS THE COPYRIGHT OF EUROHAUS LTD. ONLY THOSE WITH WHOM WE HAVE CONTRACTED MAY COPY OR USE IT.
NO LIABILITY IS ACCEPTED FOR UNAUTHORISED USE.

 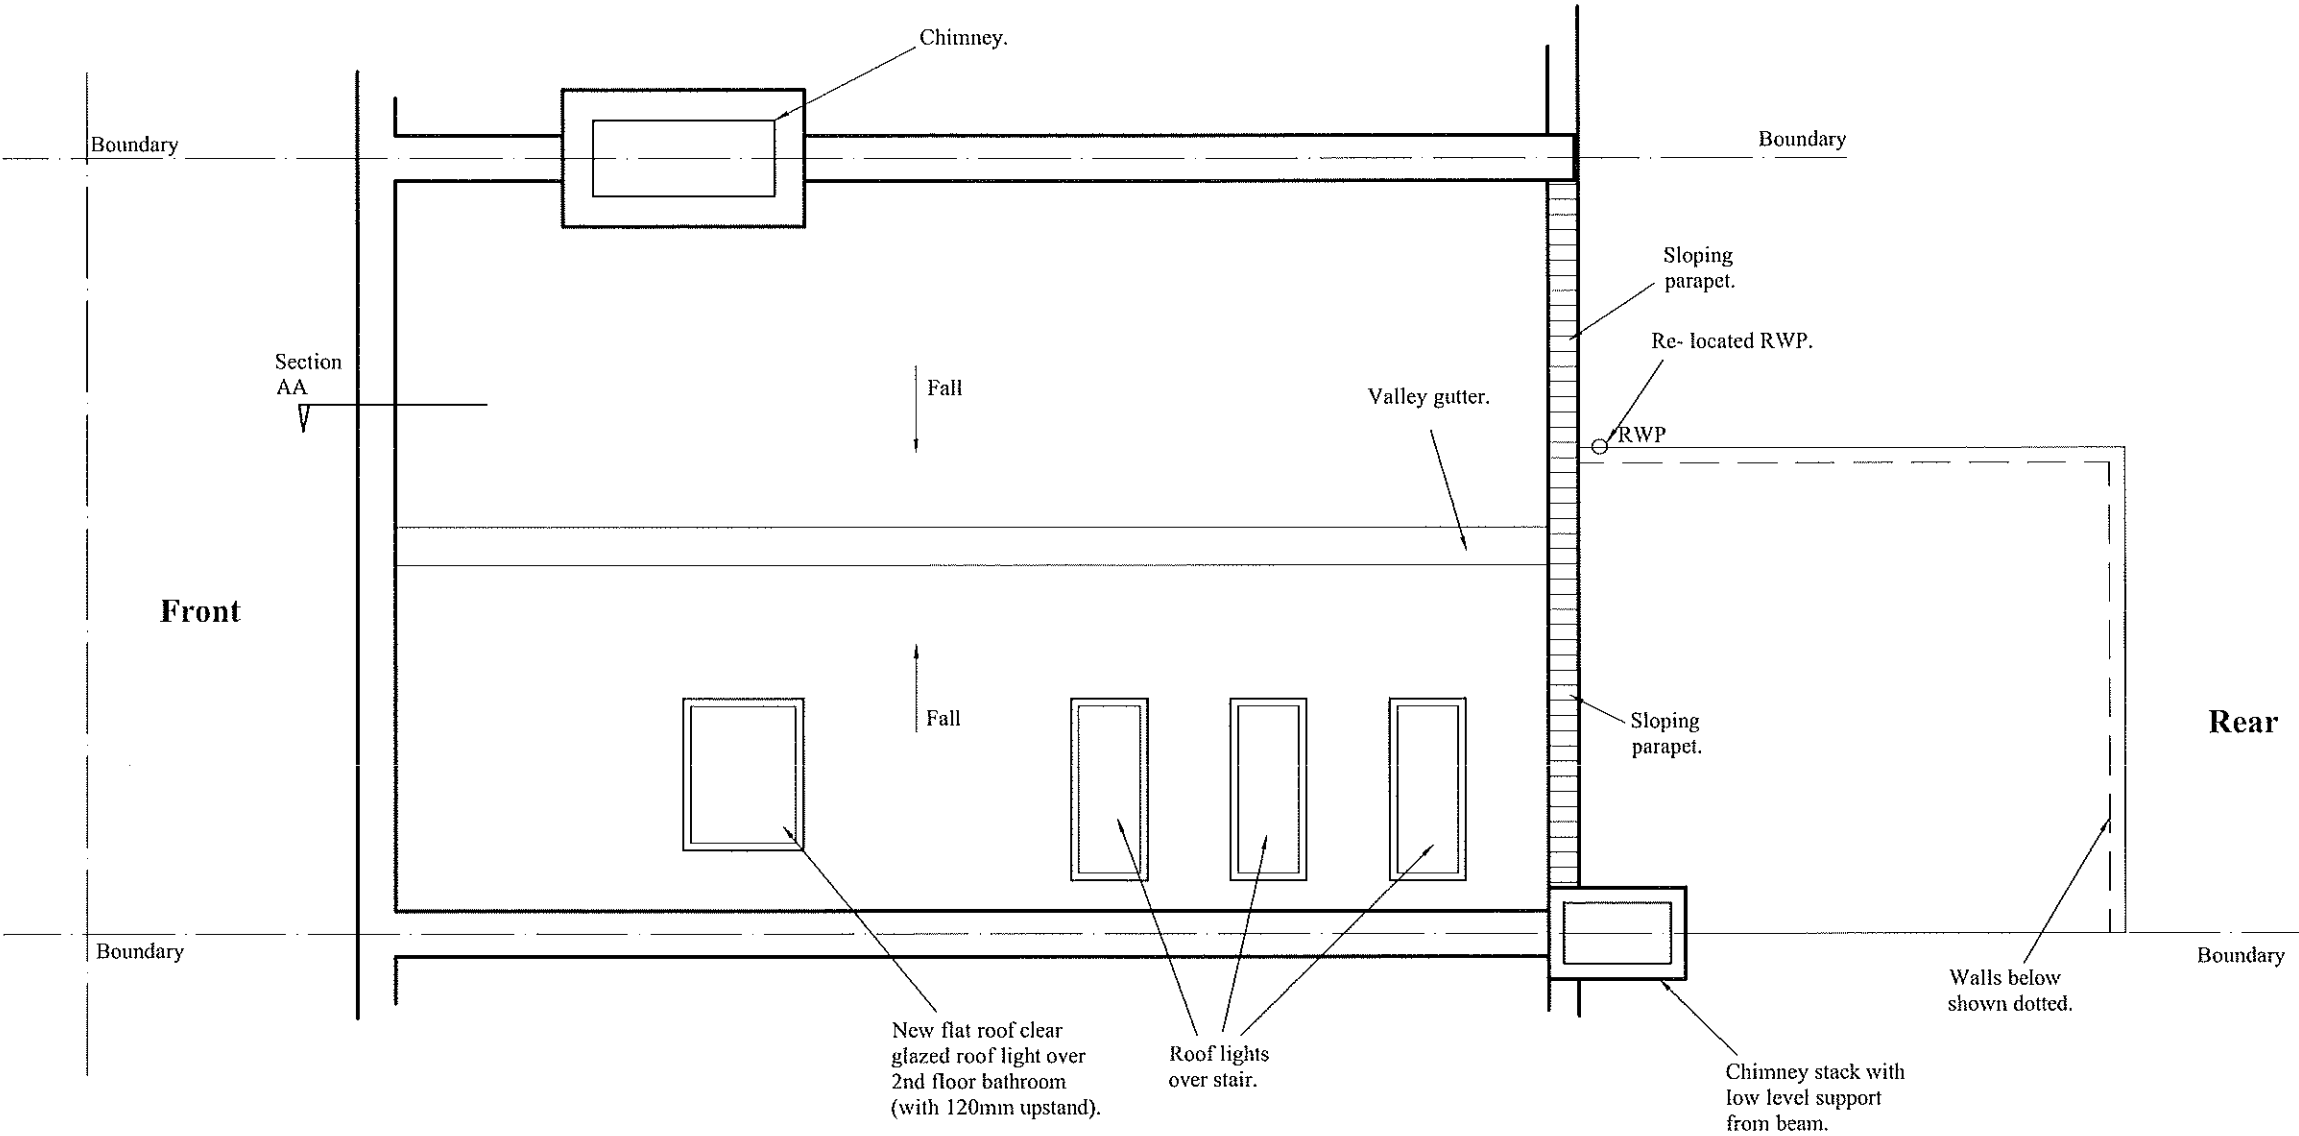

Scale 1:50

Roof Plan As Proposed

67 York Way


Only use figured dimensions. All dimensions are to be checked prior to use. This drawing remains the copyright of Eurohaus Ltd. and may not be reproduced without their permission. Unauthorised reproduction is a breach of copyright. All discrepancies are to be reported prior to construction.

NOTES RELATING TO THIS DRAWING

Do not use this drawing to build from without it being noted as issued for 'Construction' in the title panel below.

REVISIONS

DATE	DESCRIPTION OF REVISION.	BY	REV.
Sept 2022	2nd Submission	TM	C
June 2022	Planner Comment	TM	B
Feb 2022	Planning	TM	A

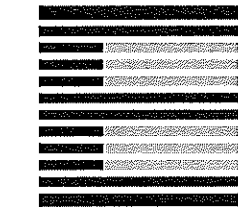

EUROHAUS
ENGLAND & GERMANY



WWW.EUROHAUS.CO.UK
WWW.EUROHAUS-PRODUCTS.DE

ARCHITECTURE
CONSTRUCTION CONSULTANTS
PROPERTY SERVICES

PROJECT	67 York Way London N7 9QF
CLIENT	H. Hasanali
TITLE	Front Elevation As Proposed
DRAWN BY	TM
SCALE	1:100 @ A3
DATE	July 2021
ISSUE FOR	Planning
CHECKED	AJM

DRNG. NO.	7475/ 018	Rev.	C
-----------	-----------	------	---


THIS DRAWING IS THE COPYRIGHT OF EUROHAUS LTD. ONLY THOSE WITH WHOM WE HAVE CONTRACTED MAY COPY OR USE IT.
NO LIABILITY IS ACCEPTED FOR UNAUTHORISED USE.

 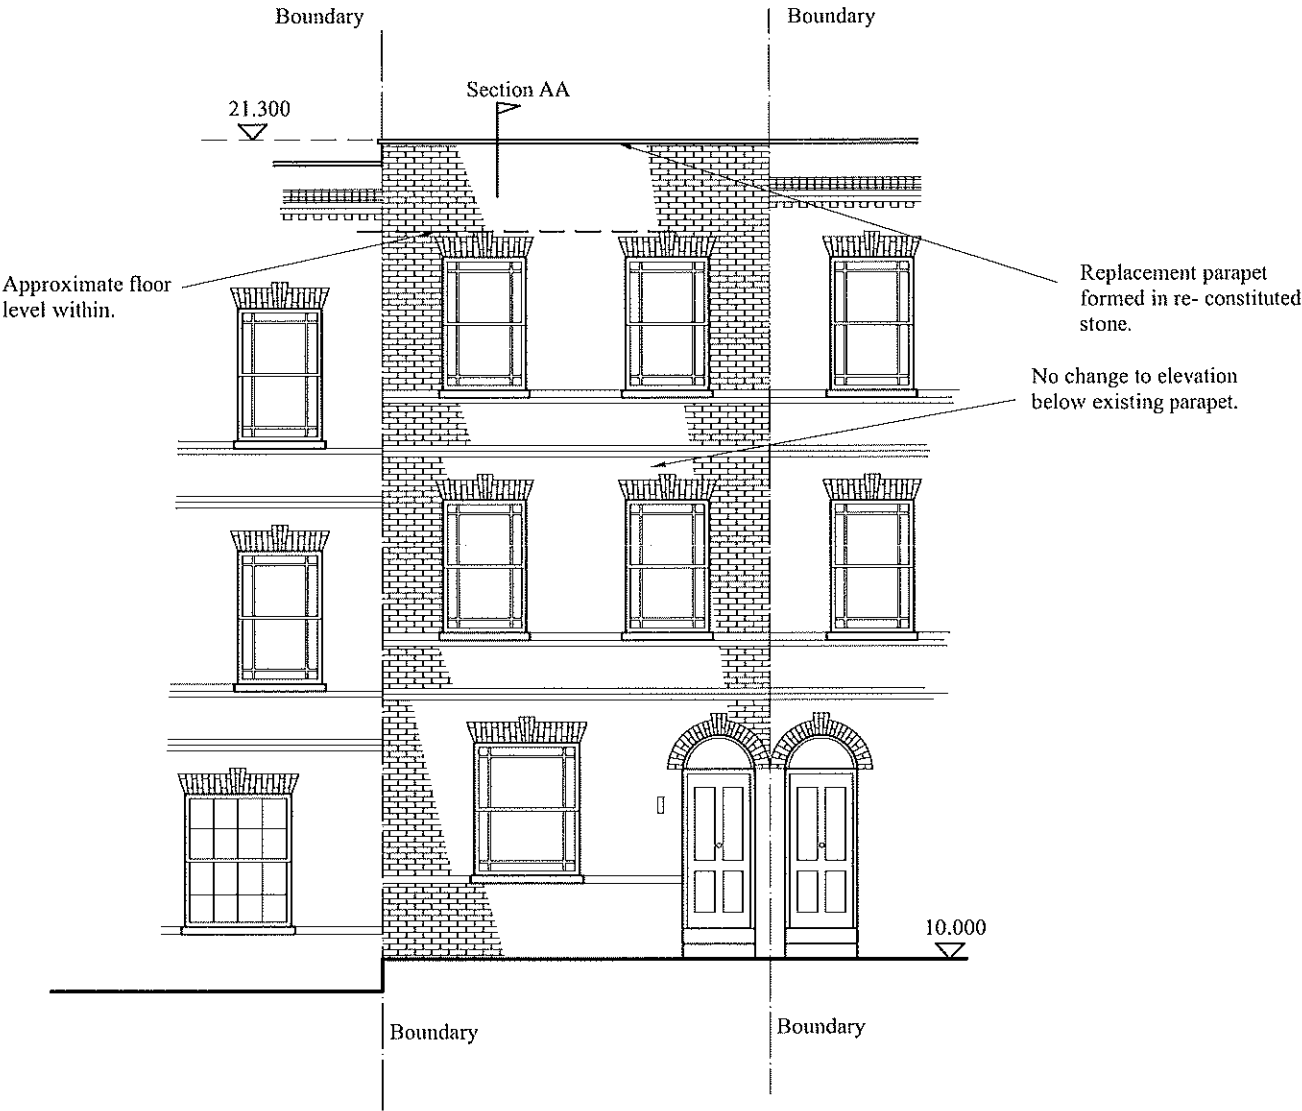

Scale 1:100

Front Elevation As Proposed

67 York Way

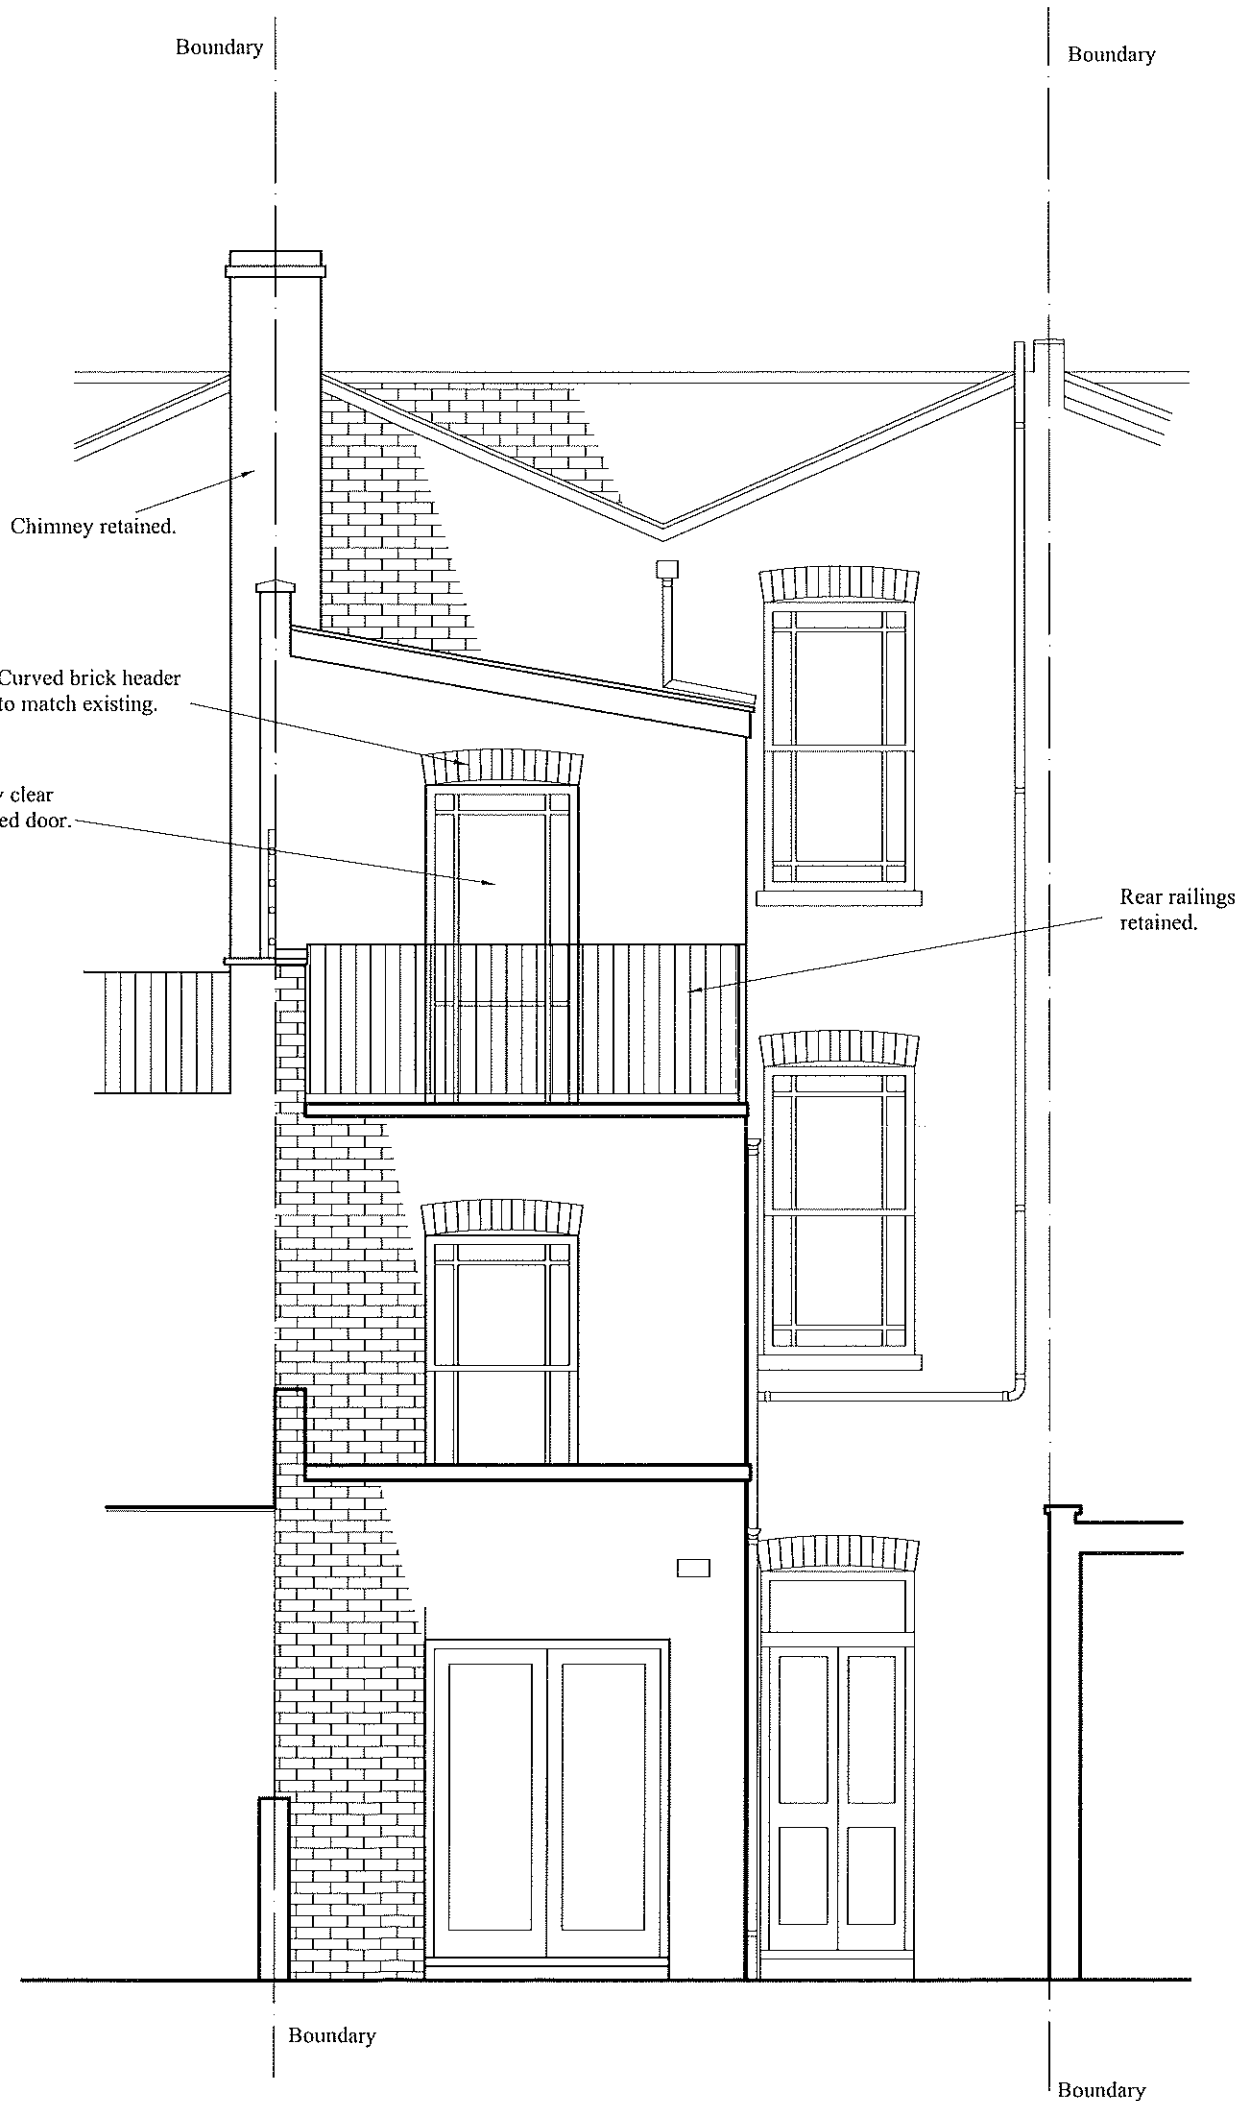

Only use figured dimensions. All dimensions are to be checked prior to use. This drawing remains the copyright of Eurohaus Ltd. and may not be reproduced without their permission. Unauthorised reproduction is a breach of copyright. All discrepancies are to be reported prior to construction.

NOTES RELATING TO THIS DRAWING

Do not use this drawing to build from without it being noted as issued for 'Construction' in the title panel below.

REVISIONS			
DATE	DESCRIPTION OF REVISION.	BY	REV.
Sept 2022	2nd Submission	TM	C
June 2022	Planner Comment	TM	B
Feb 2022	Planning	TM	A




WWW.EUROHAUS.CO.UK
WWW.EUROHAUS-PRODUCTS.DE

ARCHITECTURE
CONSTRUCTION CONSULTANTS
PROPERTY SERVICES

PROJECT	67 York Way London N7 9QF
CLIENT	H. Hasanali
TITLE	Rear Elevation As Proposed
DRAWN BY	TM
SCALE	1:50 @ A3
DATE	July 2021
ISSUE FOR	Planning
CHECKED	AJM

DRNG. NO.	7475/ 019	Rev.	C
-----------	-----------	------	---

THIS DRAWING IS THE COPYRIGHT OF EUROHAUS LTD. ONLY THOSE WITH WHOM WE HAVE CONTRACTED MAY COPY OR USE IT.
NO LIABILITY IS ACCEPTED FOR UNAUTHORISED USE.

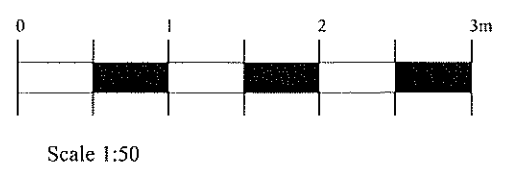

Rear Elevation As Proposed

67 York Way


Only use figured dimensions. All dimensions are to be checked prior to use. This drawing remains the copyright of Eurohaus Ltd. and may not be reproduced without their permission. Unauthorised reproduction is a breach of copyright. All discrepancies are to be reported prior to construction.

NOTES RELATING TO THIS DRAWING

Do not use this drawing to build from without it being noted as issued for 'Construction' in the title panel below.

REVISIONS

DATE	DESCRIPTION OF REVISION.	BY	REV.
Sept 2022	2nd Submission	TM	C
Feb 2022	Planning	TM	A

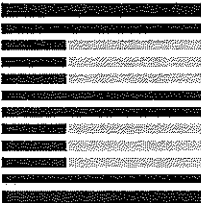

EUROHAUS
ENGLAND & GERMANY



WWW.EUROHAUS.CO.UK
WWW.EUROHAUS-PRODUCTS.DE

ARCHITECTURE
CONSTRUCTION CONSULTANTS
PROPERTY SERVICES

PROJECT	67 York Way London N7 9QF
CLIENT	H. Hasanali
TITLE	Side Elevation As Proposed
DRAWN BY	TM
SCALE	1:100 @ A3
DATE	July 2021
ISSUE FOR	Planning
CHECKED	AJM

DRNG. NO.	7475/ 020	Rev.	C
-----------	-----------	------	---

THIS DRAWING IS THE COPYRIGHT OF EUROHAUS LTD. ONLY THOSE WITH WHOM WE HAVE CONTRACTED MAY COPY OR USE IT.
NO LIABILITY IS ACCEPTED FOR UNAUTHORISED USE.

 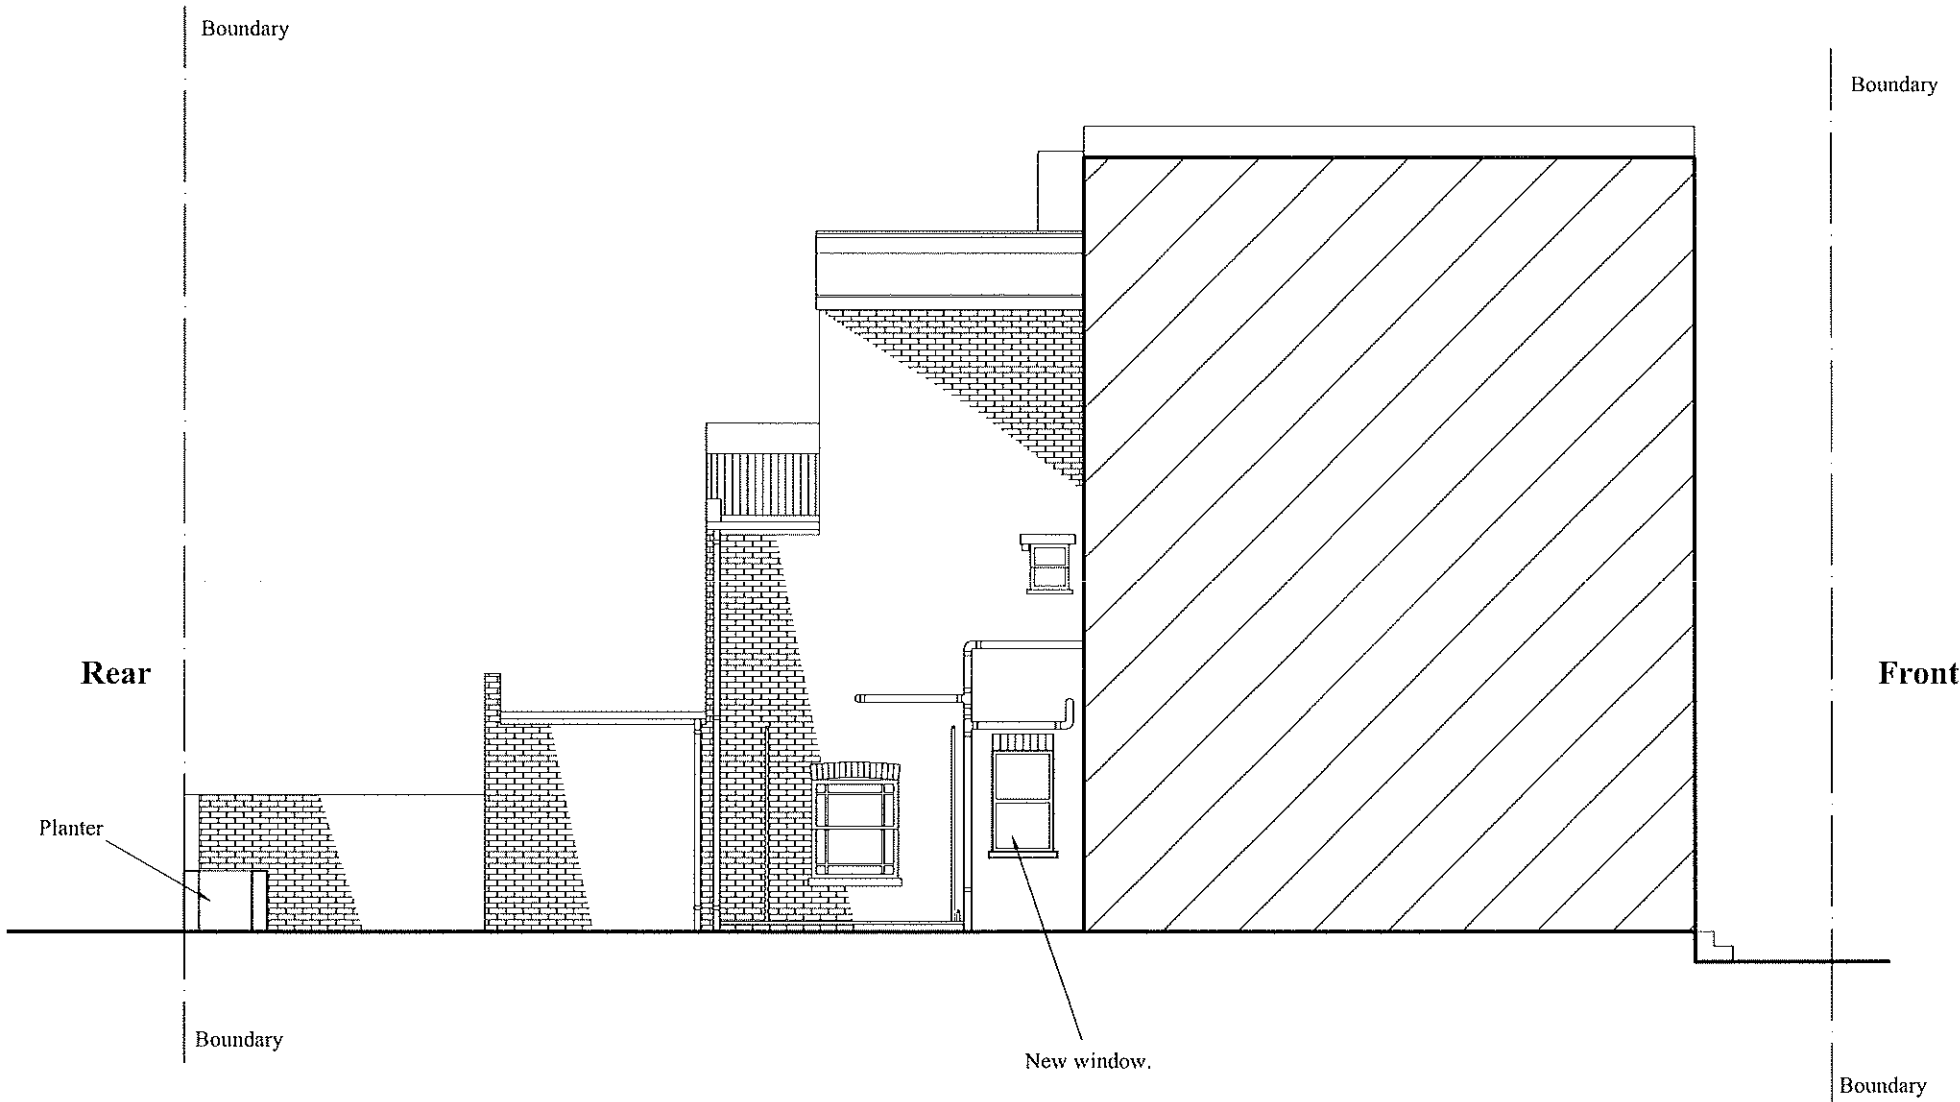

Scale 1:100

Side Elevation As Proposed

67 York Way


Only use figured dimensions. All dimensions are to be checked prior to use. This drawing remains the copyright of Eurohaus Ltd. and may not be reproduced without their permission. Unauthorised reproduction is a breach of copyright. All discrepancies are to be reported prior to construction.

NOTES RELATING TO THIS DRAWING

Do not use this drawing to build from without it being noted as issued for 'Construction' in the title panel below.

REVISIONS

DATE	DESCRIPTION OF REVISION.	BY	REV.
Sept 2022	2nd Submission	TM	C
Feb 2022	Planning	TM	A

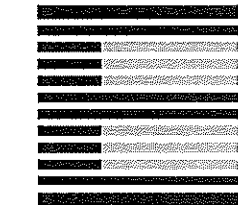

EUROHAUS
ENGLAND & GERMANY


WWW.EUROHAUS.CO.UK
WWW.EUROHAUS-PRODUCTS.DE

ARCHITECTURE
CONSTRUCTION CONSULTANTS
PROPERTY SERVICES

PROJECT	67 York Way London N7 9QF
CLIENT	H. Hasanali
TITLE	Section AA As Proposed
DRAWN BY	TM
SCALE	1:100 @ A3
DATE	July 2021
ISSUE FOR	Planning
CHECKED	AJM

DRNG. NO.	7475/ 021	Rev.	C
-----------	-----------	------	---

THIS DRAWING IS THE COPYRIGHT OF EUROHAUS LTD. ONLY THOSE WITH WHOM WE HAVE CONTRACTED MAY COPY OR USE IT.
NO LIABILITY IS ACCEPTED FOR UNAUTHORISED USE.

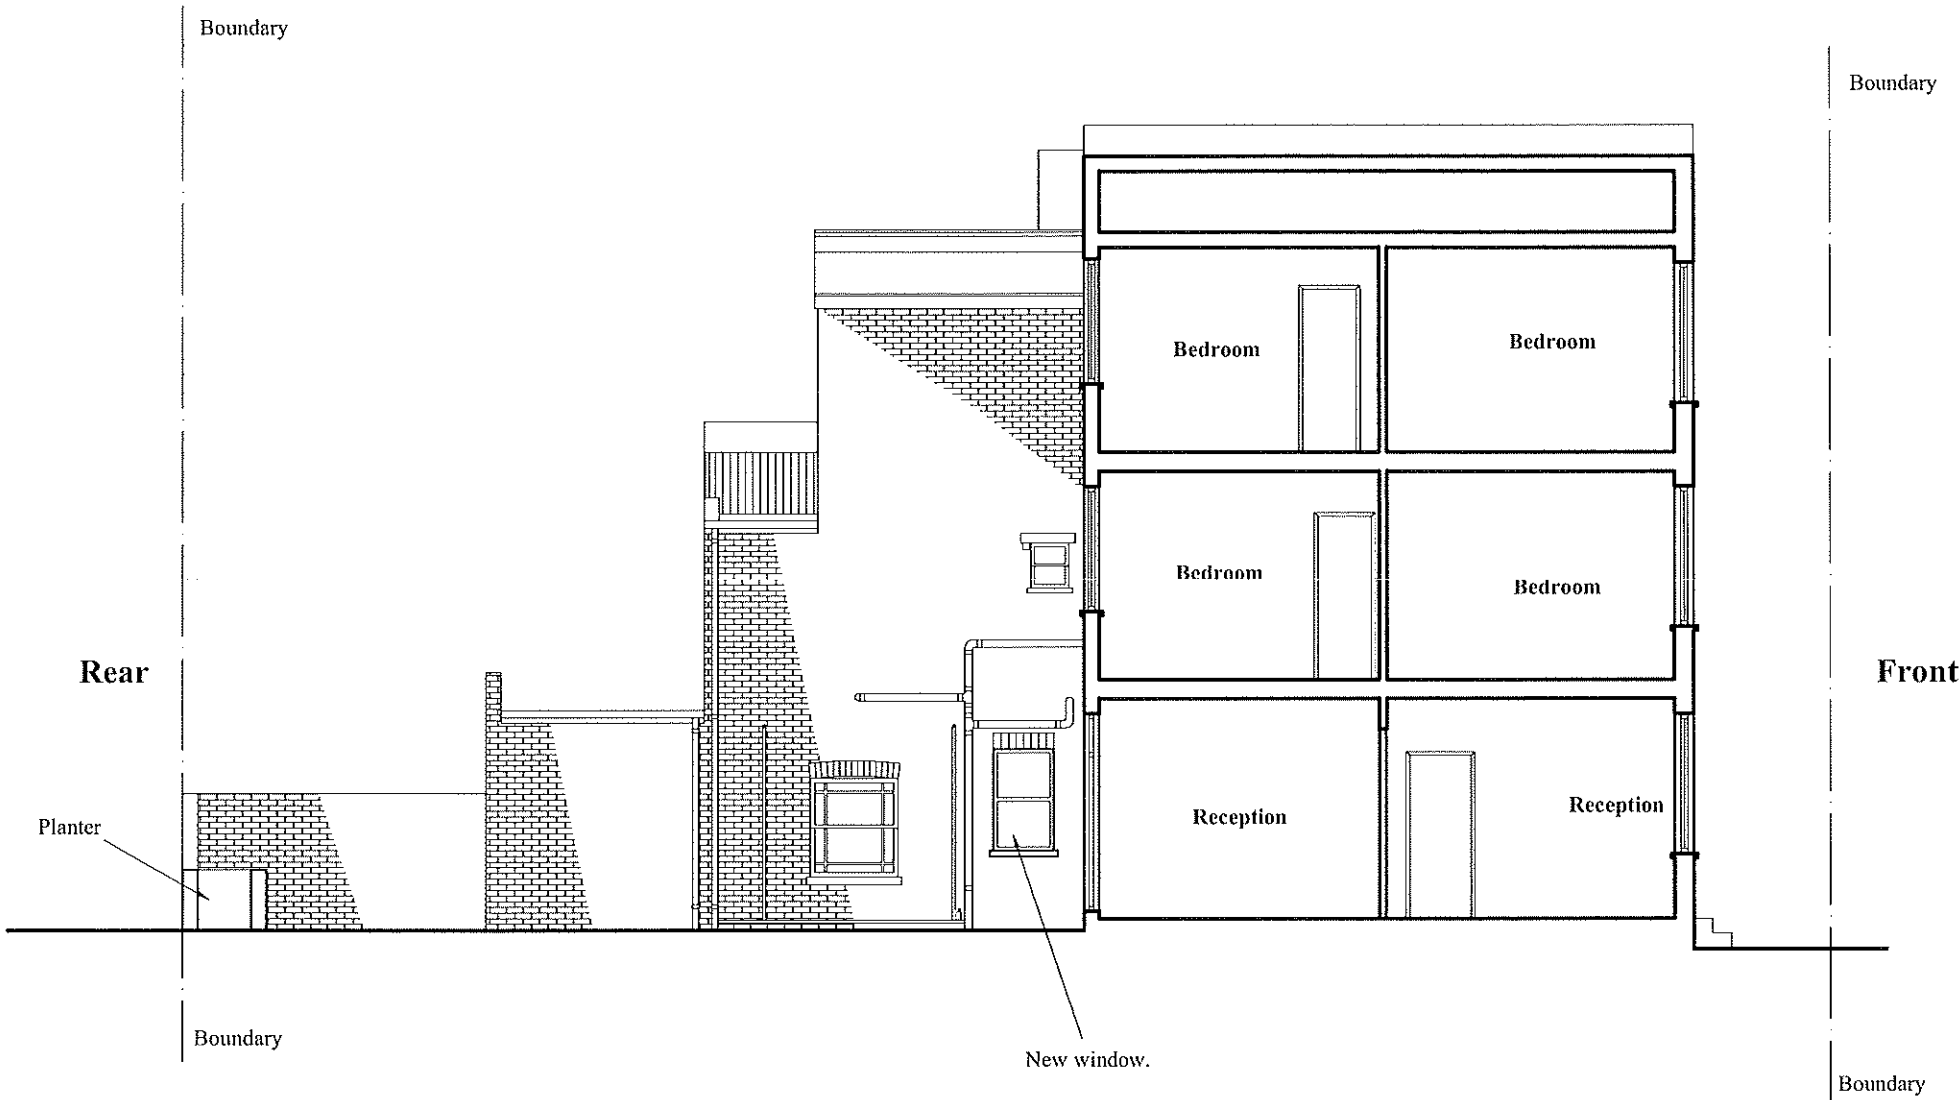

Section AA As Proposed

67 York Way


Only use figured dimensions. All dimensions are to be checked prior to use. This drawing remains the copyright of Eurohaus Ltd. and may not be reproduced without their permission. Unauthorised reproduction is a breach of copyright. All discrepancies are to be reported prior to construction.

NOTES RELATING TO THIS DRAWING

Do not use this drawing to build from without it being noted as issued for 'Construction' in the title panel below.

REVISIONS

DATE	DESCRIPTION OF REVISION.	BY	REV.
Sept 2022	2nd Submission	TM	C
Feb 2022	Planning	TM	A

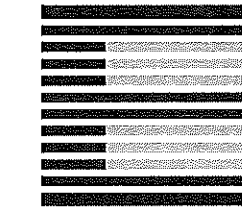

EUROHAUS
ENGLAND & GERMANY



WWW.EUROHAUS.CO.UK
WWW.EUROHAUS-PRODUCTS.DE

ARCHITECTURE
CONSTRUCTION CONSULTANTS
PROPERTY SERVICES

PROJECT	67 York Way London N7 9QF
CLIENT	H. Hasanali
TITLE	Side Elevation B As Proposed
DRAWN BY	TM
SCALE	1:100 @ A3
DATE	July 2021
ISSUE FOR	Planning
CHECKED	AJM

DRNG. NO.	7475/ 022	Rev.	C
-----------	-----------	------	---

THIS DRAWING IS THE COPYRIGHT OF EUROHAUS LTD. ONLY THOSE WITH WHOM WE HAVE CONTRACTED MAY COPY OR USE IT.
NO LIABILITY IS ACCEPTED FOR UNAUTHORISED USE.

 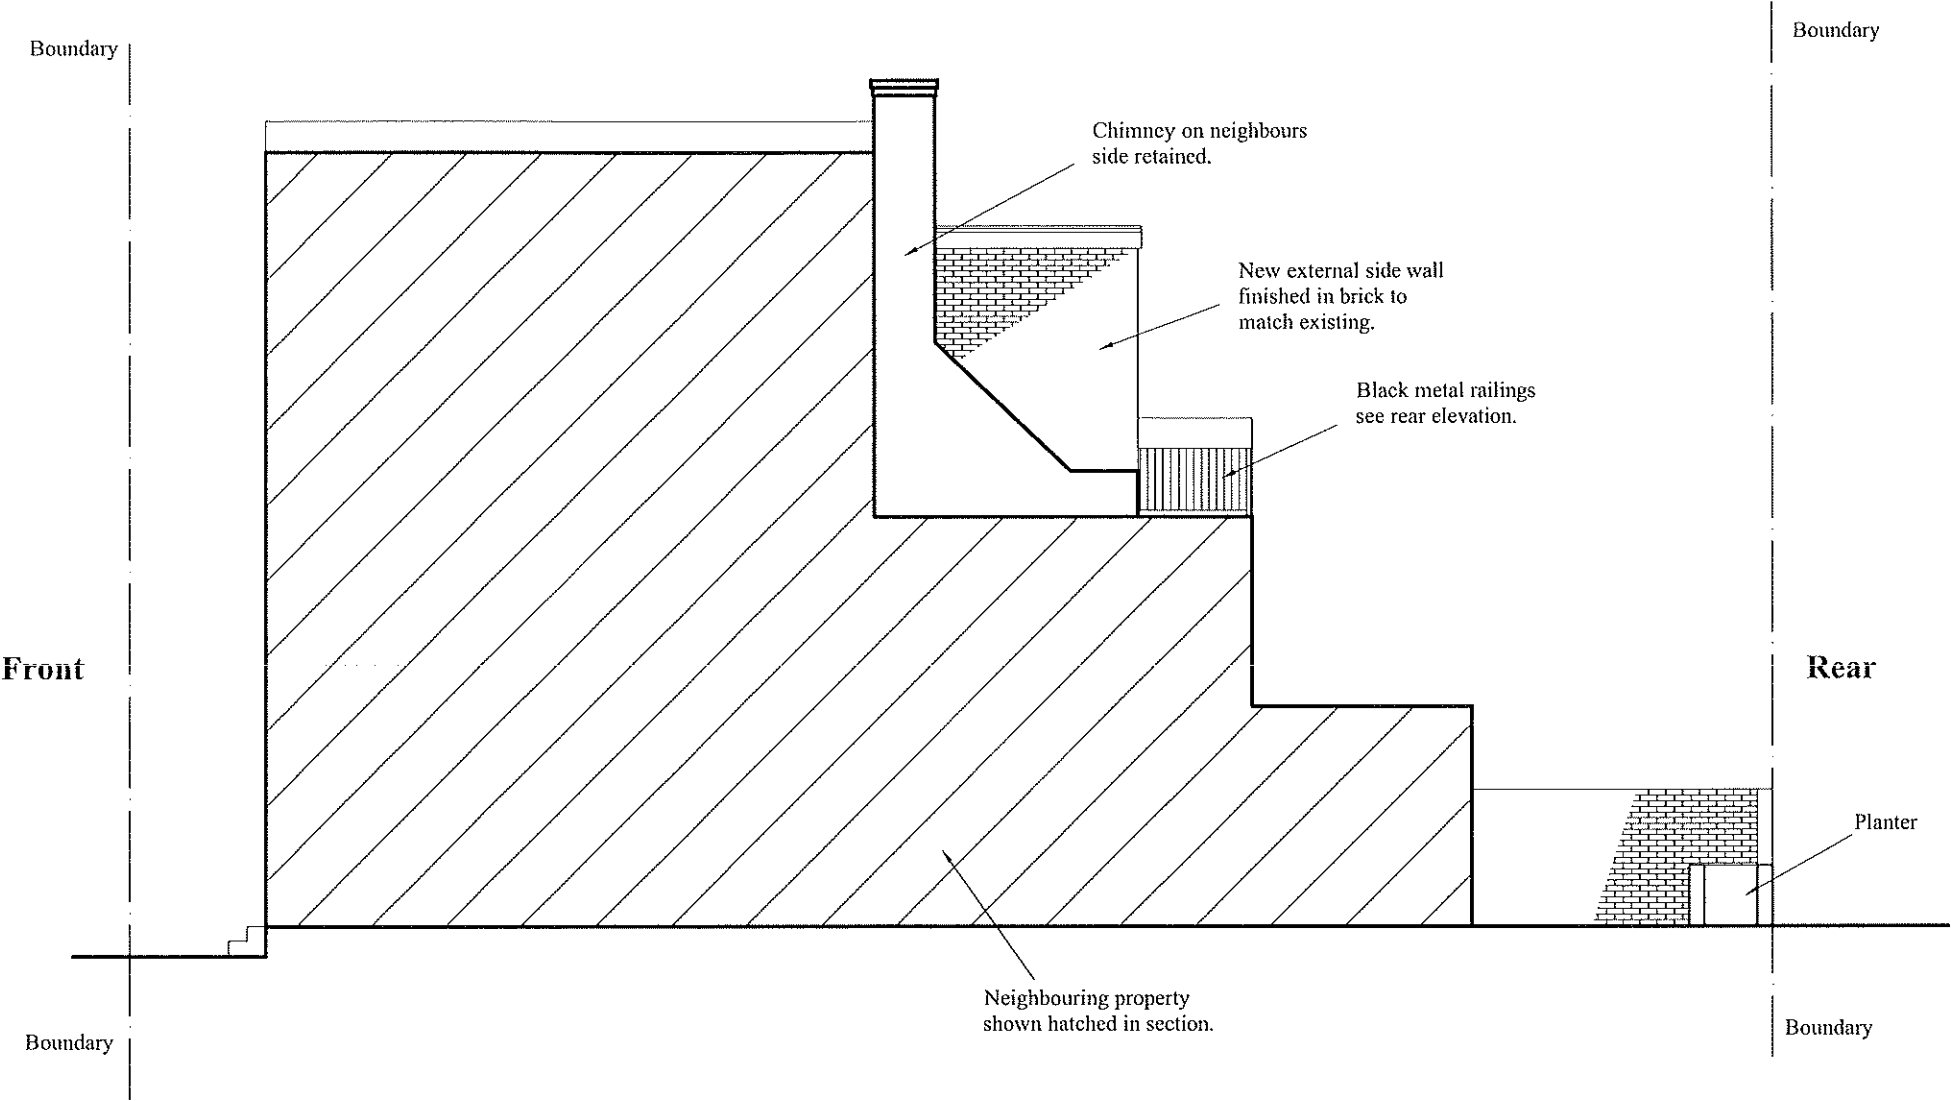

Scale 1:100

Side Elevation B As Proposed

67 York Way