




PLAN  
AS PROPOSED

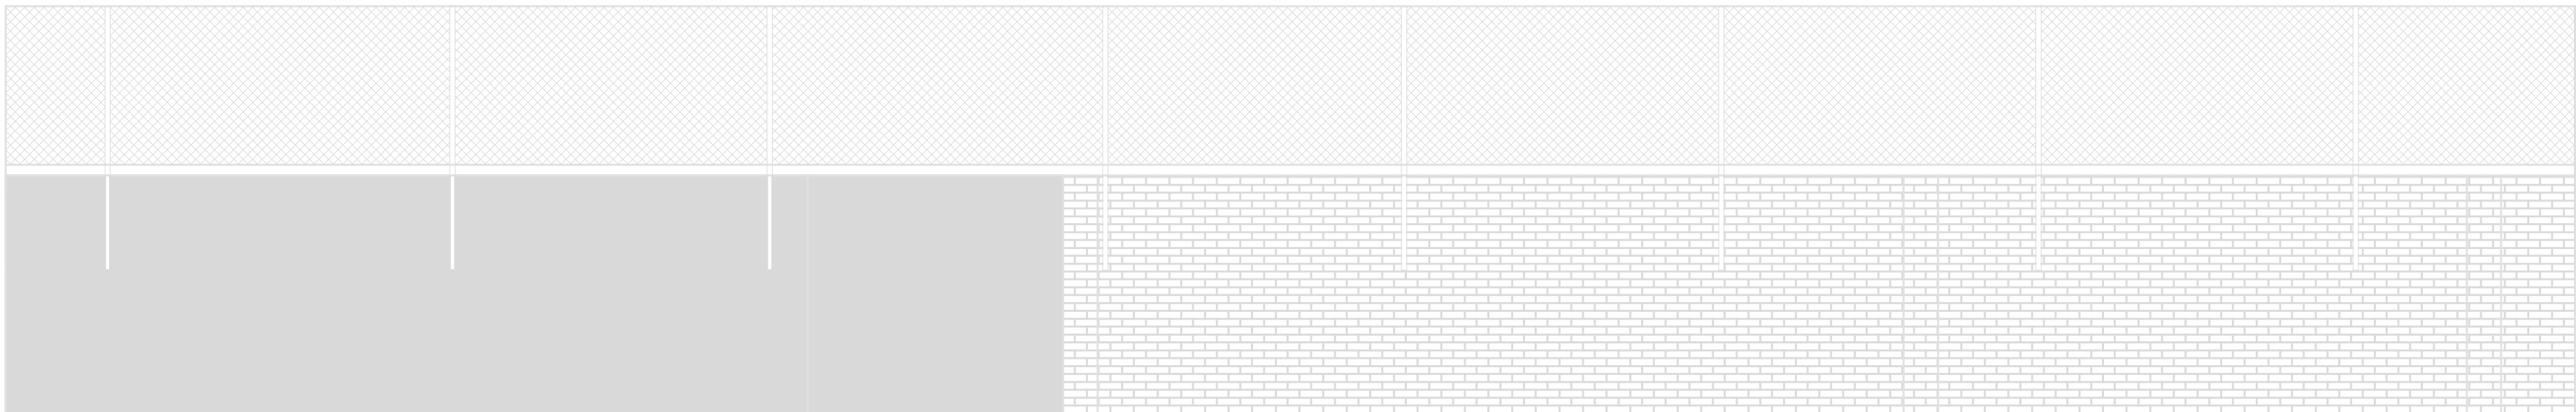

NORTH ELEVATION (FRONT)  
AS PROPOSED

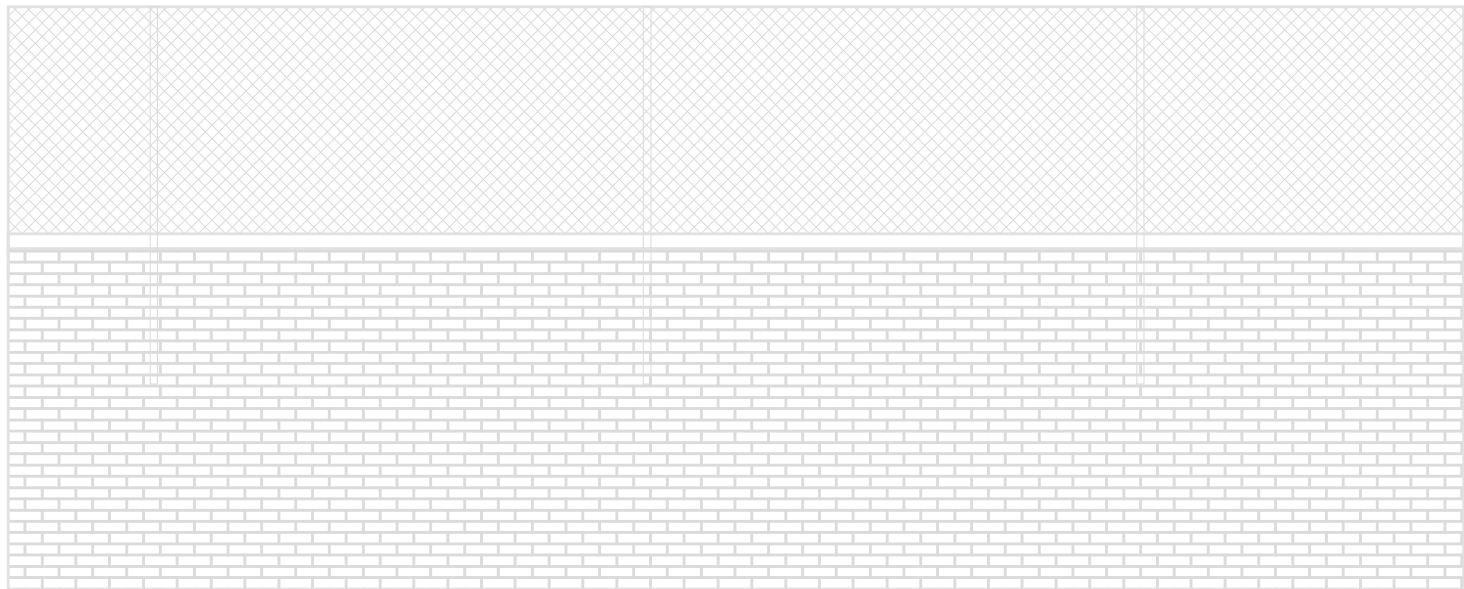

NORTH ELEVATION (SIDE)  
AS PROPOSED

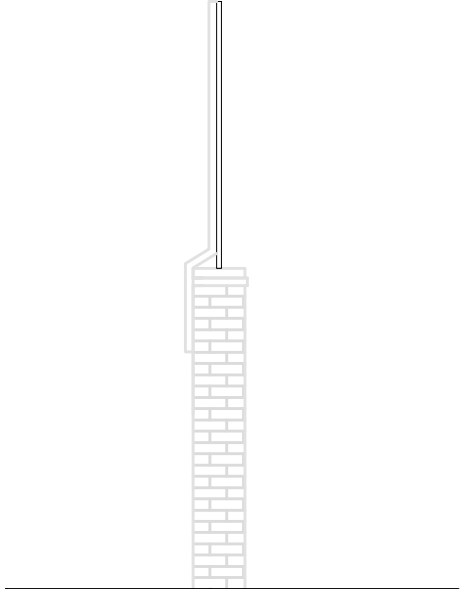

CROSS SECTION  
AS PROPOSED



Verify all dimensions on site before commencing any work or preparing shc drawings.  
All materials, components and workmanship are to comply with all the relevar British Standards, Codes of Practice, and appropriate manufacturer recommendations that from time to time shall apply.  
For all specialist work, see relevant drawings.  
This drawing and design are copyright of PELLINGS LLP

Rev	Date	Description	Name



Pellings LLP  
Northside House Mount Pleasant Barnet EN4 8EB  
t 020 8441 8200 f 020 8441 4916 e barnet@pellings.co.uk  
www.pellings.co.uk  
Architecture & Planning • Building Surveying • Project Management •  
Cost Consultancy • CDM Co-ordination

CLIENT  
LONDON BOROUGH OF CAMDEN

PROJECT  
Brecknock Primary School  
Cliff Villas  
London  
NW1 9AL

TITLE  
PLAN & ELEVATIONS  
AS PROPOSED  
CHAINLINK FENCE

DATE	01/04/2022	SCALE	1:50	@A1	DRAWN	RH
------	------------	-------	------	-----	-------	----

DRAWING No.  
252 0800 | 202 |