

SOUTH ELEVATION A1
VIEW FROM ROWLAND HILL STREET

WILLIAM TOZER
a s s o c i a t e s

RIBA chartered practice

NZIA practice

UK | EU | AU | NZ | USA

42-44 New House 67-68 Hatton Garden London EC1N 8JY

t +44 (0)20 7404 0675

enquiries@williamtozerassociates.com

www.williamtozerassociates.com

0

1

2

3

4

5m

-

stage 3: Developed Designs

- issued for information

- client

- planning consultant

14.06.22

-

stage 3: Developed Designs

- issued for information

- client

- planning consultant for submission to council

31.03.22

Rev

Date

DRAWING STATUS

Information

Issued only for purpose indicated

This drawing to be read in conjunction with all consultants information.

All dimensions to be checked on site.

Do not scale, except for planning purposes.

This drawing is protected by copyright.

JOB NUMBER

247

JOB TITLE

ROYAL FREE HOSPITAL

Pond St, Hampstead NW3

DRAWING TITLE

Elevation: South

existing

SCALE:

1:200@A3

DATE:


December 2021

DRAWING NO.

A/01/102

REV

-

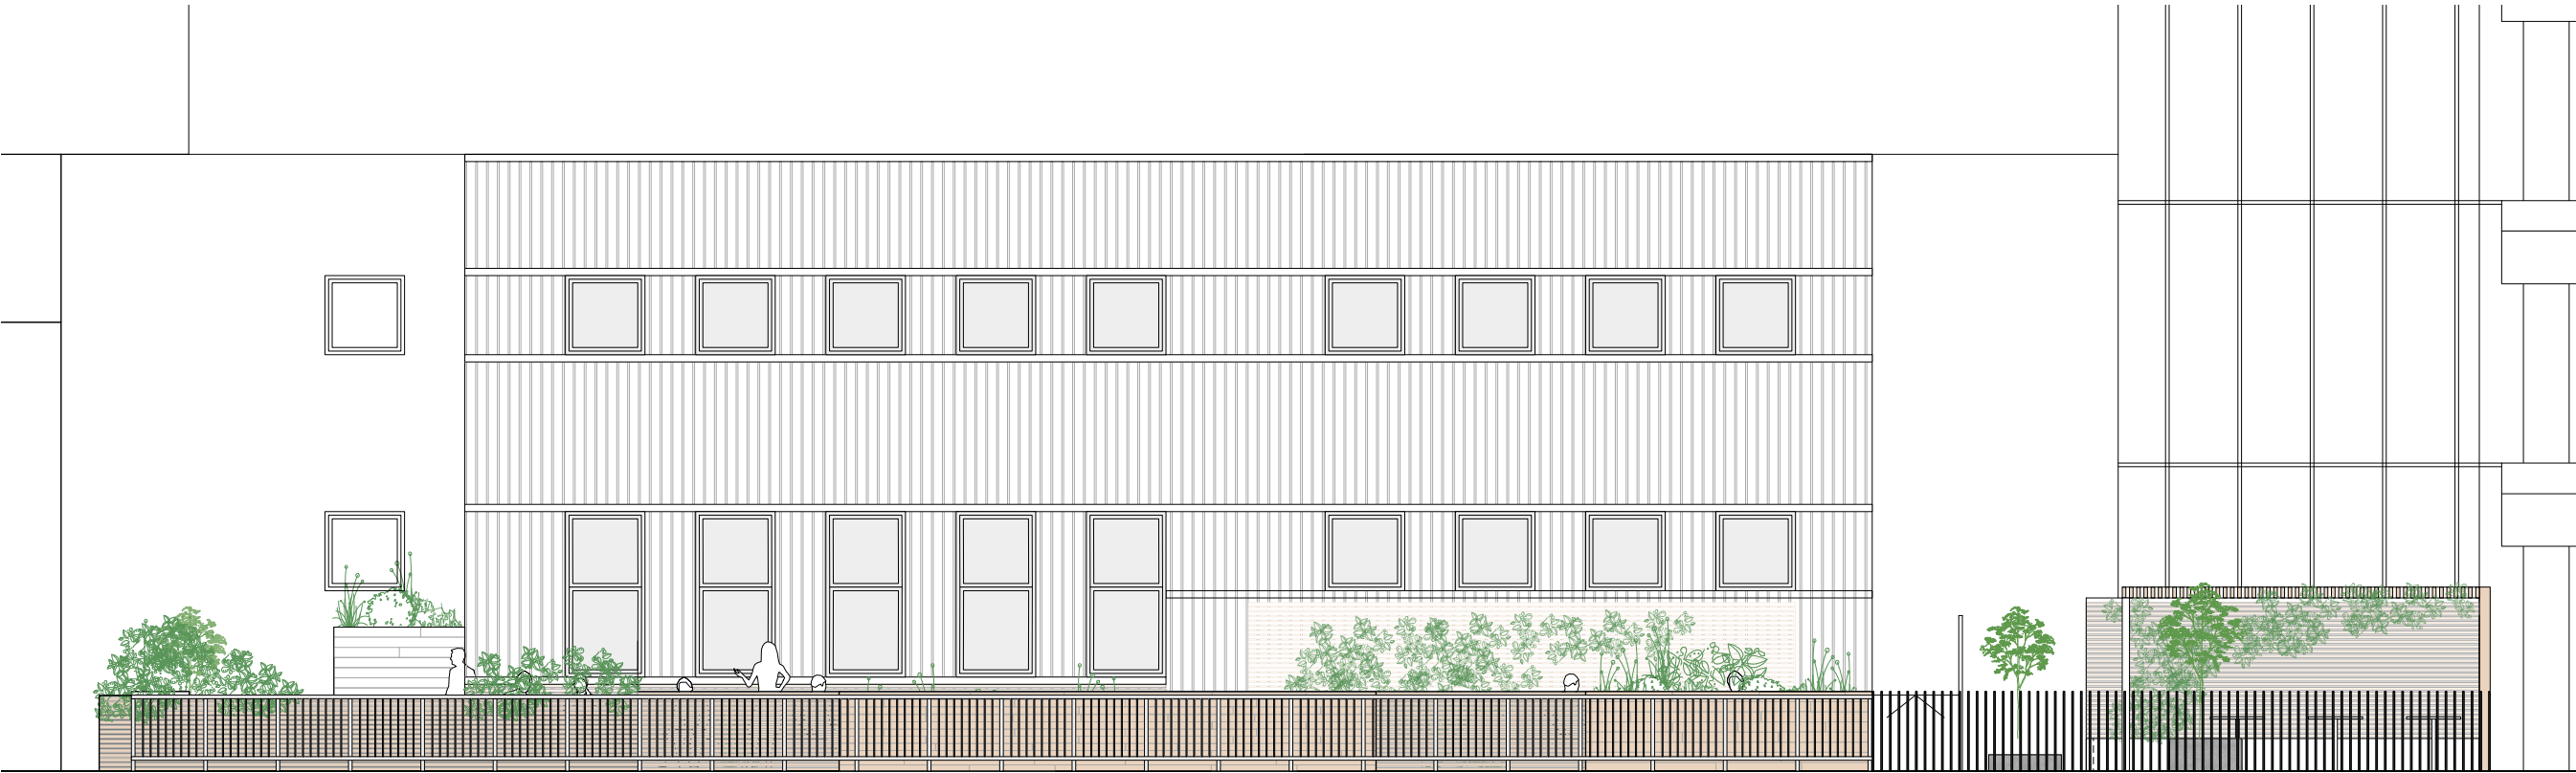

ELEVATION A1 – REVISED OPTION 01: VIEW FROM ROWLAND HILL STREET showing balustrading and screening

- Timber structures lowered to 1100mm above terrace level.
- Existing metal balustrade visible from exterior, new timber structures behind



WILLIAM TOZER
a s s o c i a t e s

RIBA chartered practice

NZIA practice

UK | EU | AU | NZ | USA

42-44 New House 67-68 Hatton Garden London EC1N 8JY

t +44 (0)20 7404 0675

enquiries@williamtozerassociates.com

www.williamtozerassociates.com

E	stage 3: Developed Designs - issued for information - client - planning consultant	02.08.22
D	stage 3: Developed Designs - issued for information - client - planning consultant	22.06.22
C	stage 3: Developed Designs - issued for information - client - planning consultant	14.06.22
B	stage 3: Developed Designs - issued for information - client - planning consultant for submission to council	31.03.22
A	stage 3: Developed Designs - issued for information - client	07.01.22
-	stage 3: Developed Designs - issued for information - client	17.12.21

Rev	Date
DRAWING STATUS Information	
Issued only for purpose indicated	
This drawing to be read in conjunction with all consultants information.	
All dimensions to be checked on site. Do not scale, except for planning purposes.	
This drawing is protected by copyright.	
JOB NUMBER	247
JOB TITLE	ROYAL FREE HOSPITAL Pond St, Hampstead NW3
DRAWING TITLE	Elevations: South
SCALE:	1:100@A3
DATE:	December 2021
DRAWING NO.	REV
A/02/103	E