



Notes:
- Do not scale from this drawing except for Planning purposes.
- Work from figured dimensions only.
- All dimensions to be checked on site prior to commencement of work.
- Where appropriate, drawing to be read in conjunction with other consultants' information.
- Subject to relevant Local Authority approvals.

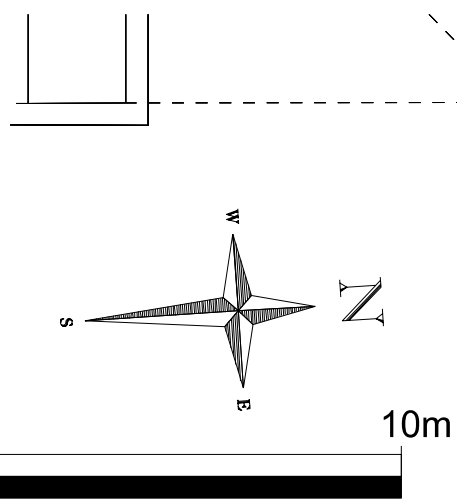

Scale 1:100 @ A3

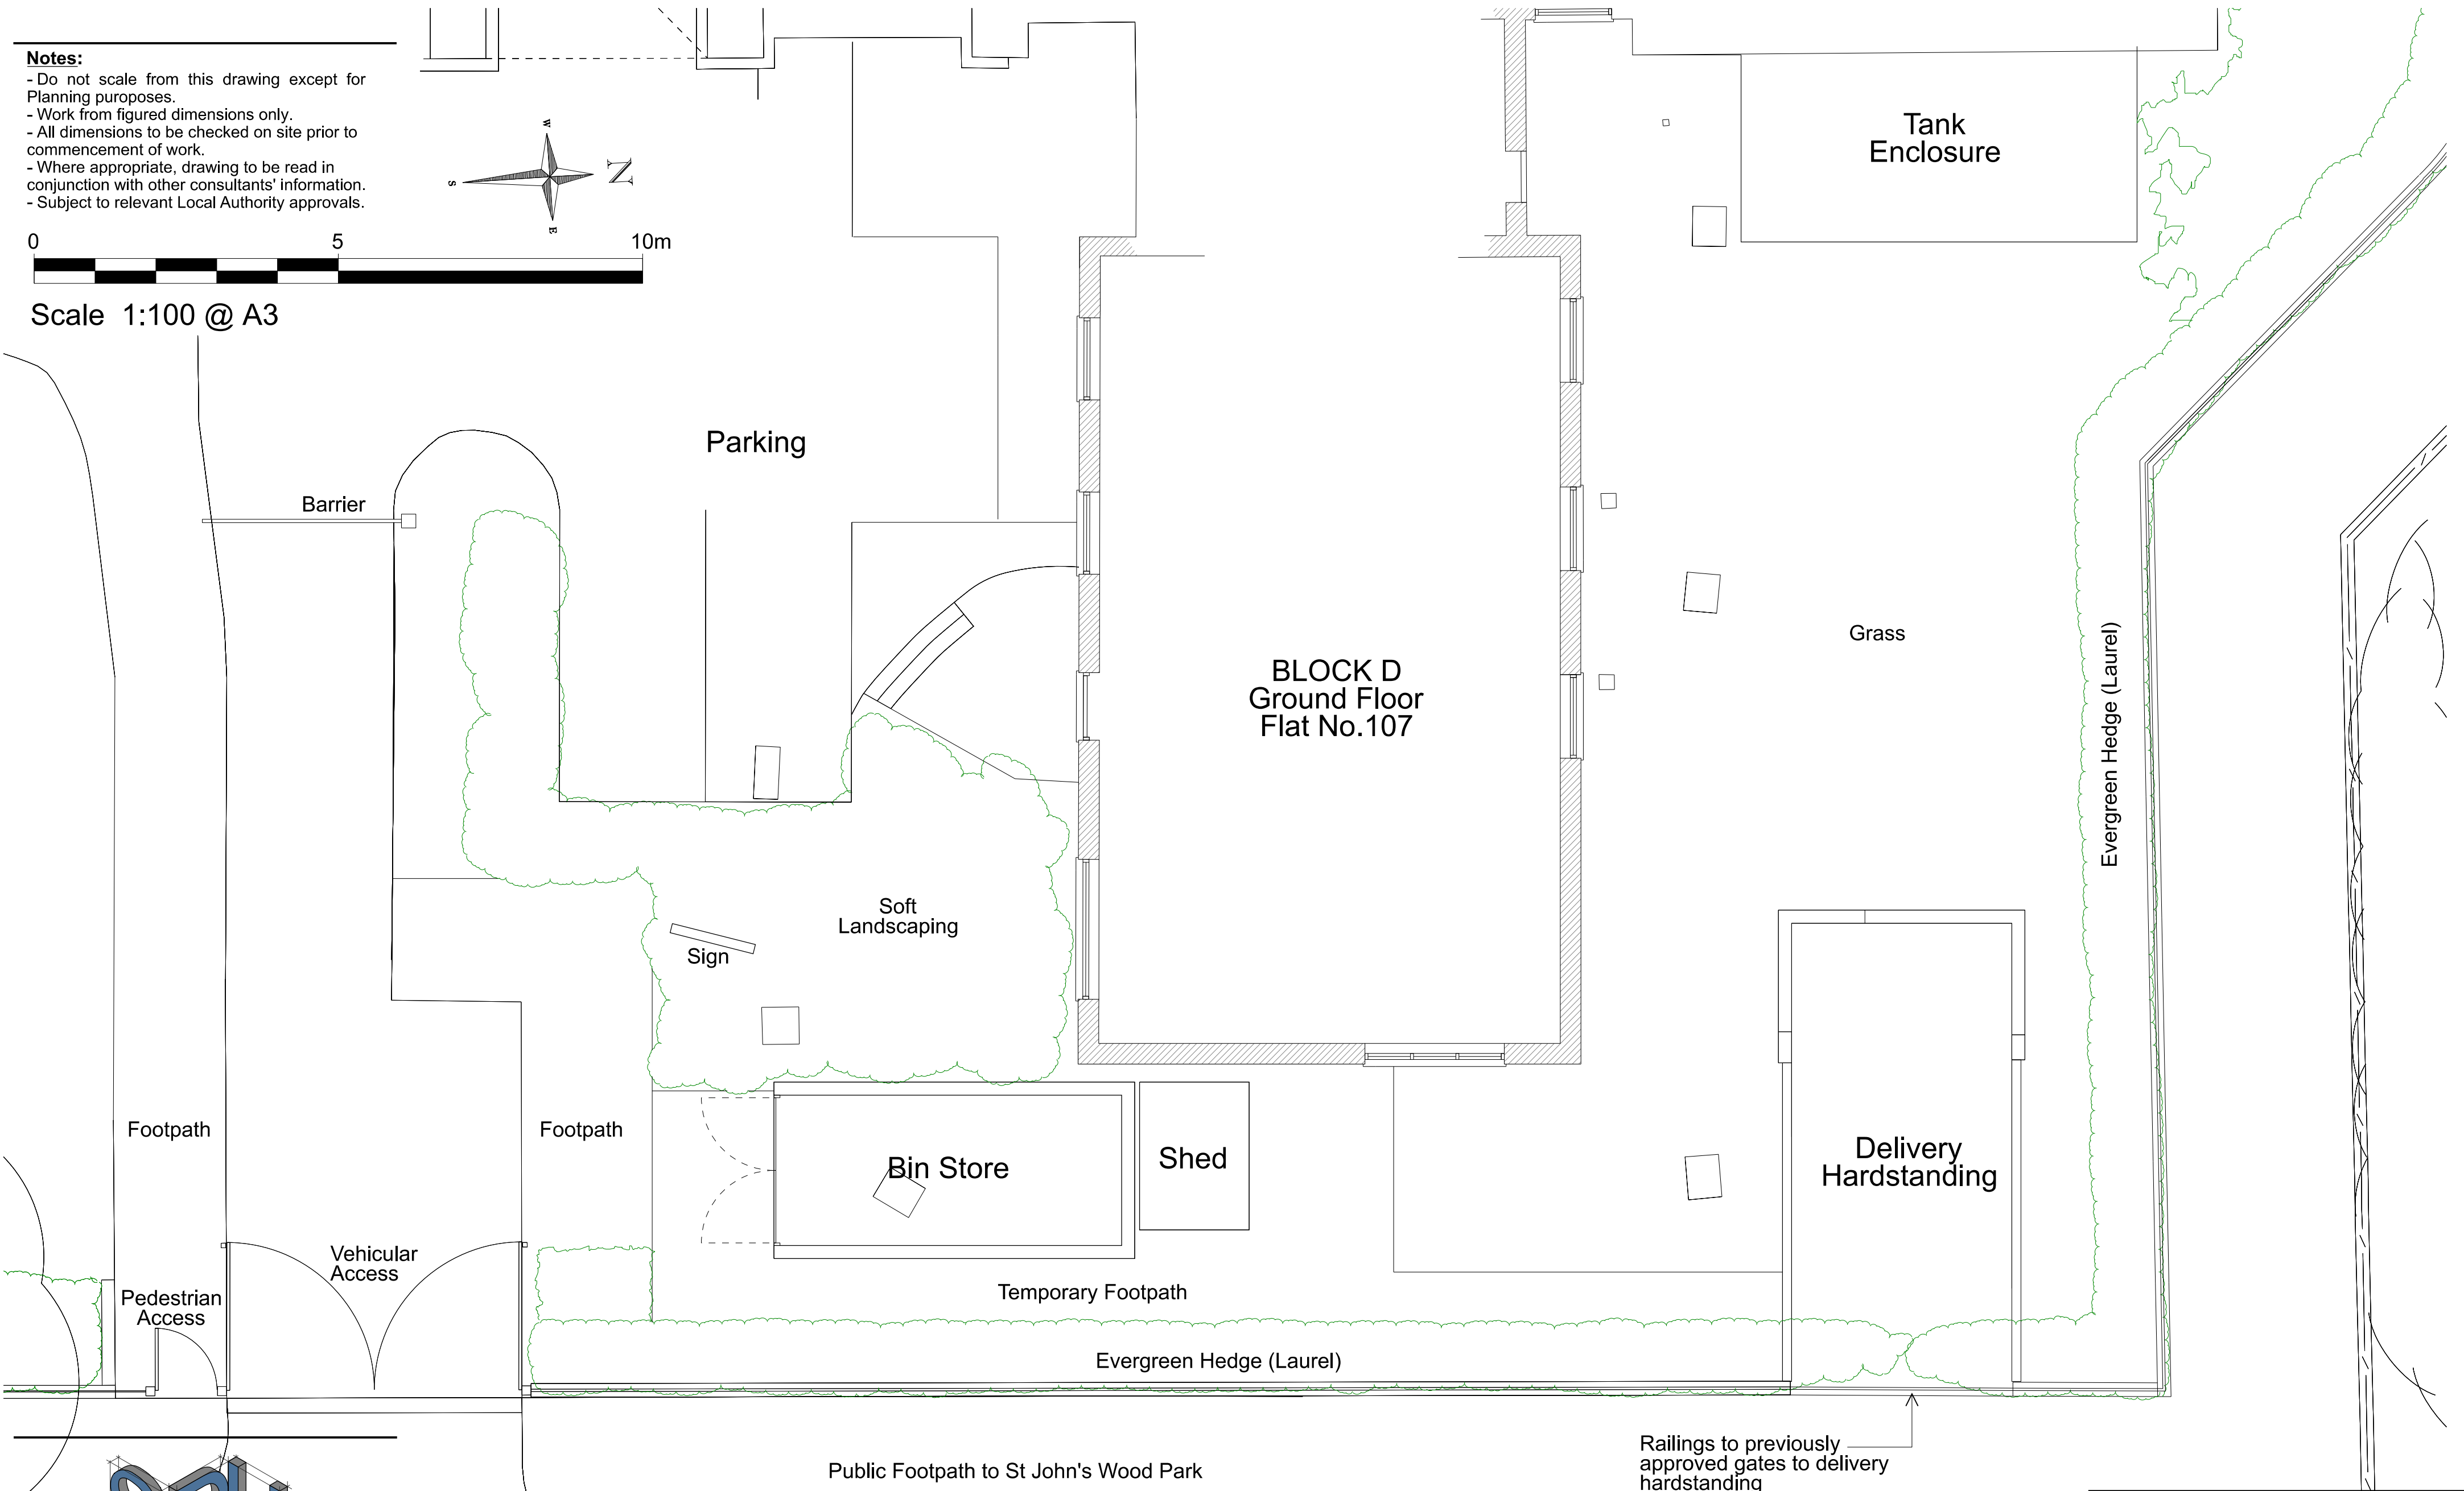

E-mail: info.sphprojects@gmail.com
Tel: 07880 547101

Revisions:

Name: _____
Luckworth Properties Ltd

Project: **Proposed Workshop at
Boydell Court,
St John's Wood Park,
London, NW8 6NH.**

Title: **Existing Part Site Plan**

Scale: **1:100 @ A3**
Date: **Aug 2022**

Drawing Number:
561/01