


LEGEND

	Existing structures
	New structures

29 THURLLOW ROAD

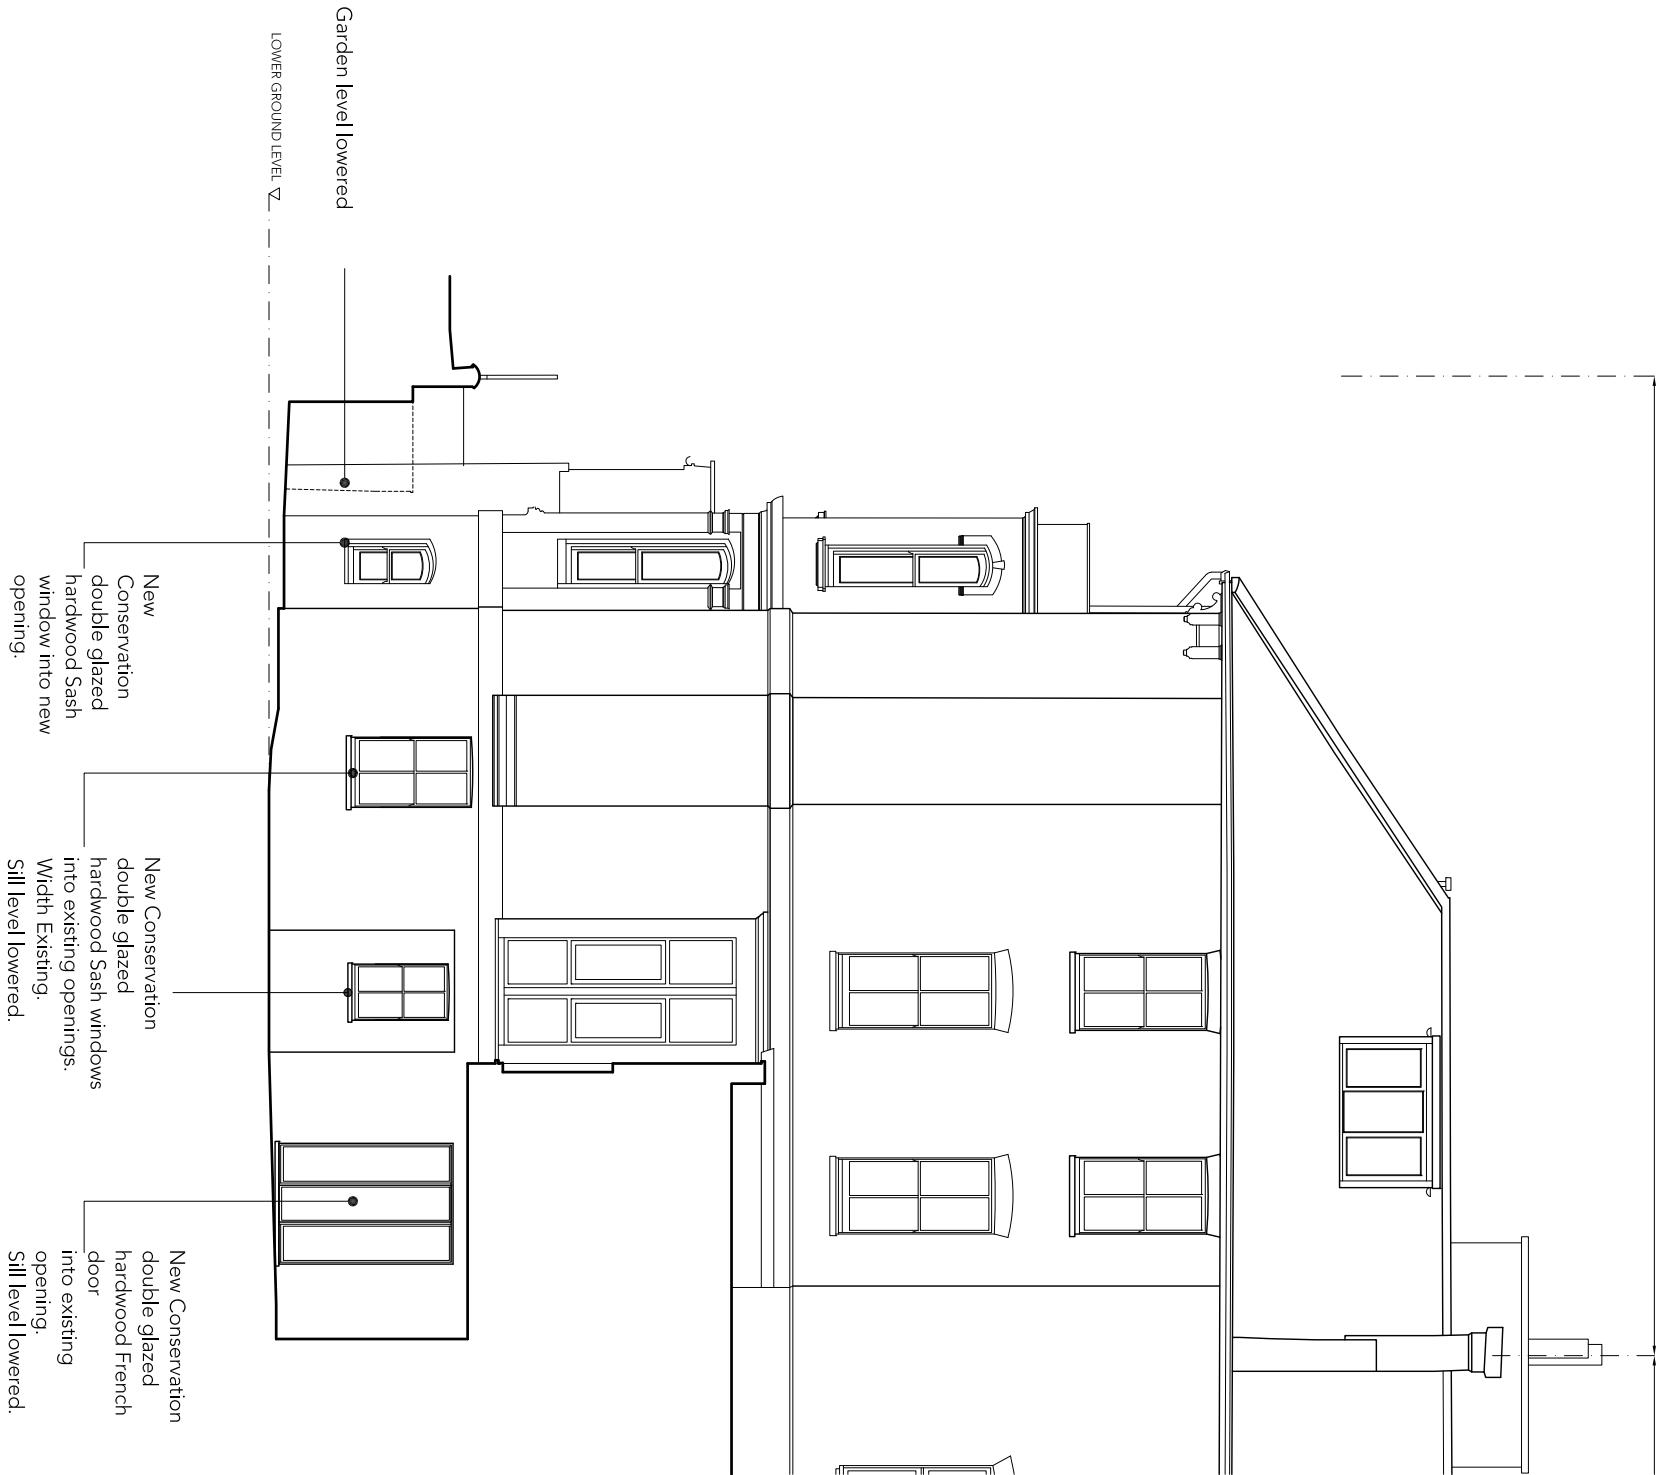

This drawing is protected under Copyright and at no time should any portion of this drawing be reproduced or copied without the permission of the Architect.
(Design Copyright Act 1968)

This drawing must not be used for purposes other than that for which it is provided. It is supplied without liability for any errors or omissions.

Drawings only to be scaled for planning application purposes, all dimensions to be checked on site. All drawings subject to Statutory Authority Approval.

Notes	
- PLANNING	
	13.09.22

No Rev	Date
-----------	------

PLANNING

Status



ARCHITECTS + INTERIOR DESIGNERS

91A - 91B HEATH STREET
LONDON NW3 6SS
Tel 020 7636 3838
INFO WWW.TG-STUDIO.CO.UK

Project 29 THURLLOW ROAD NW3 5PH		Date 13.09.22		Drawing PROPOSED REAR ELEVATION		Drawn by JGM		Job No. 259	
		Scale @ A3 1:100				Checked by LG		Dwg No. P-312	
								Rev -	