



Do not scale from this drawing. Work to figured dimensions only.  
Dimensions to be taken on site prior to manufacture, fabrication or installation.  
Any discrepancies to be reported to Yelo Architects immediately.

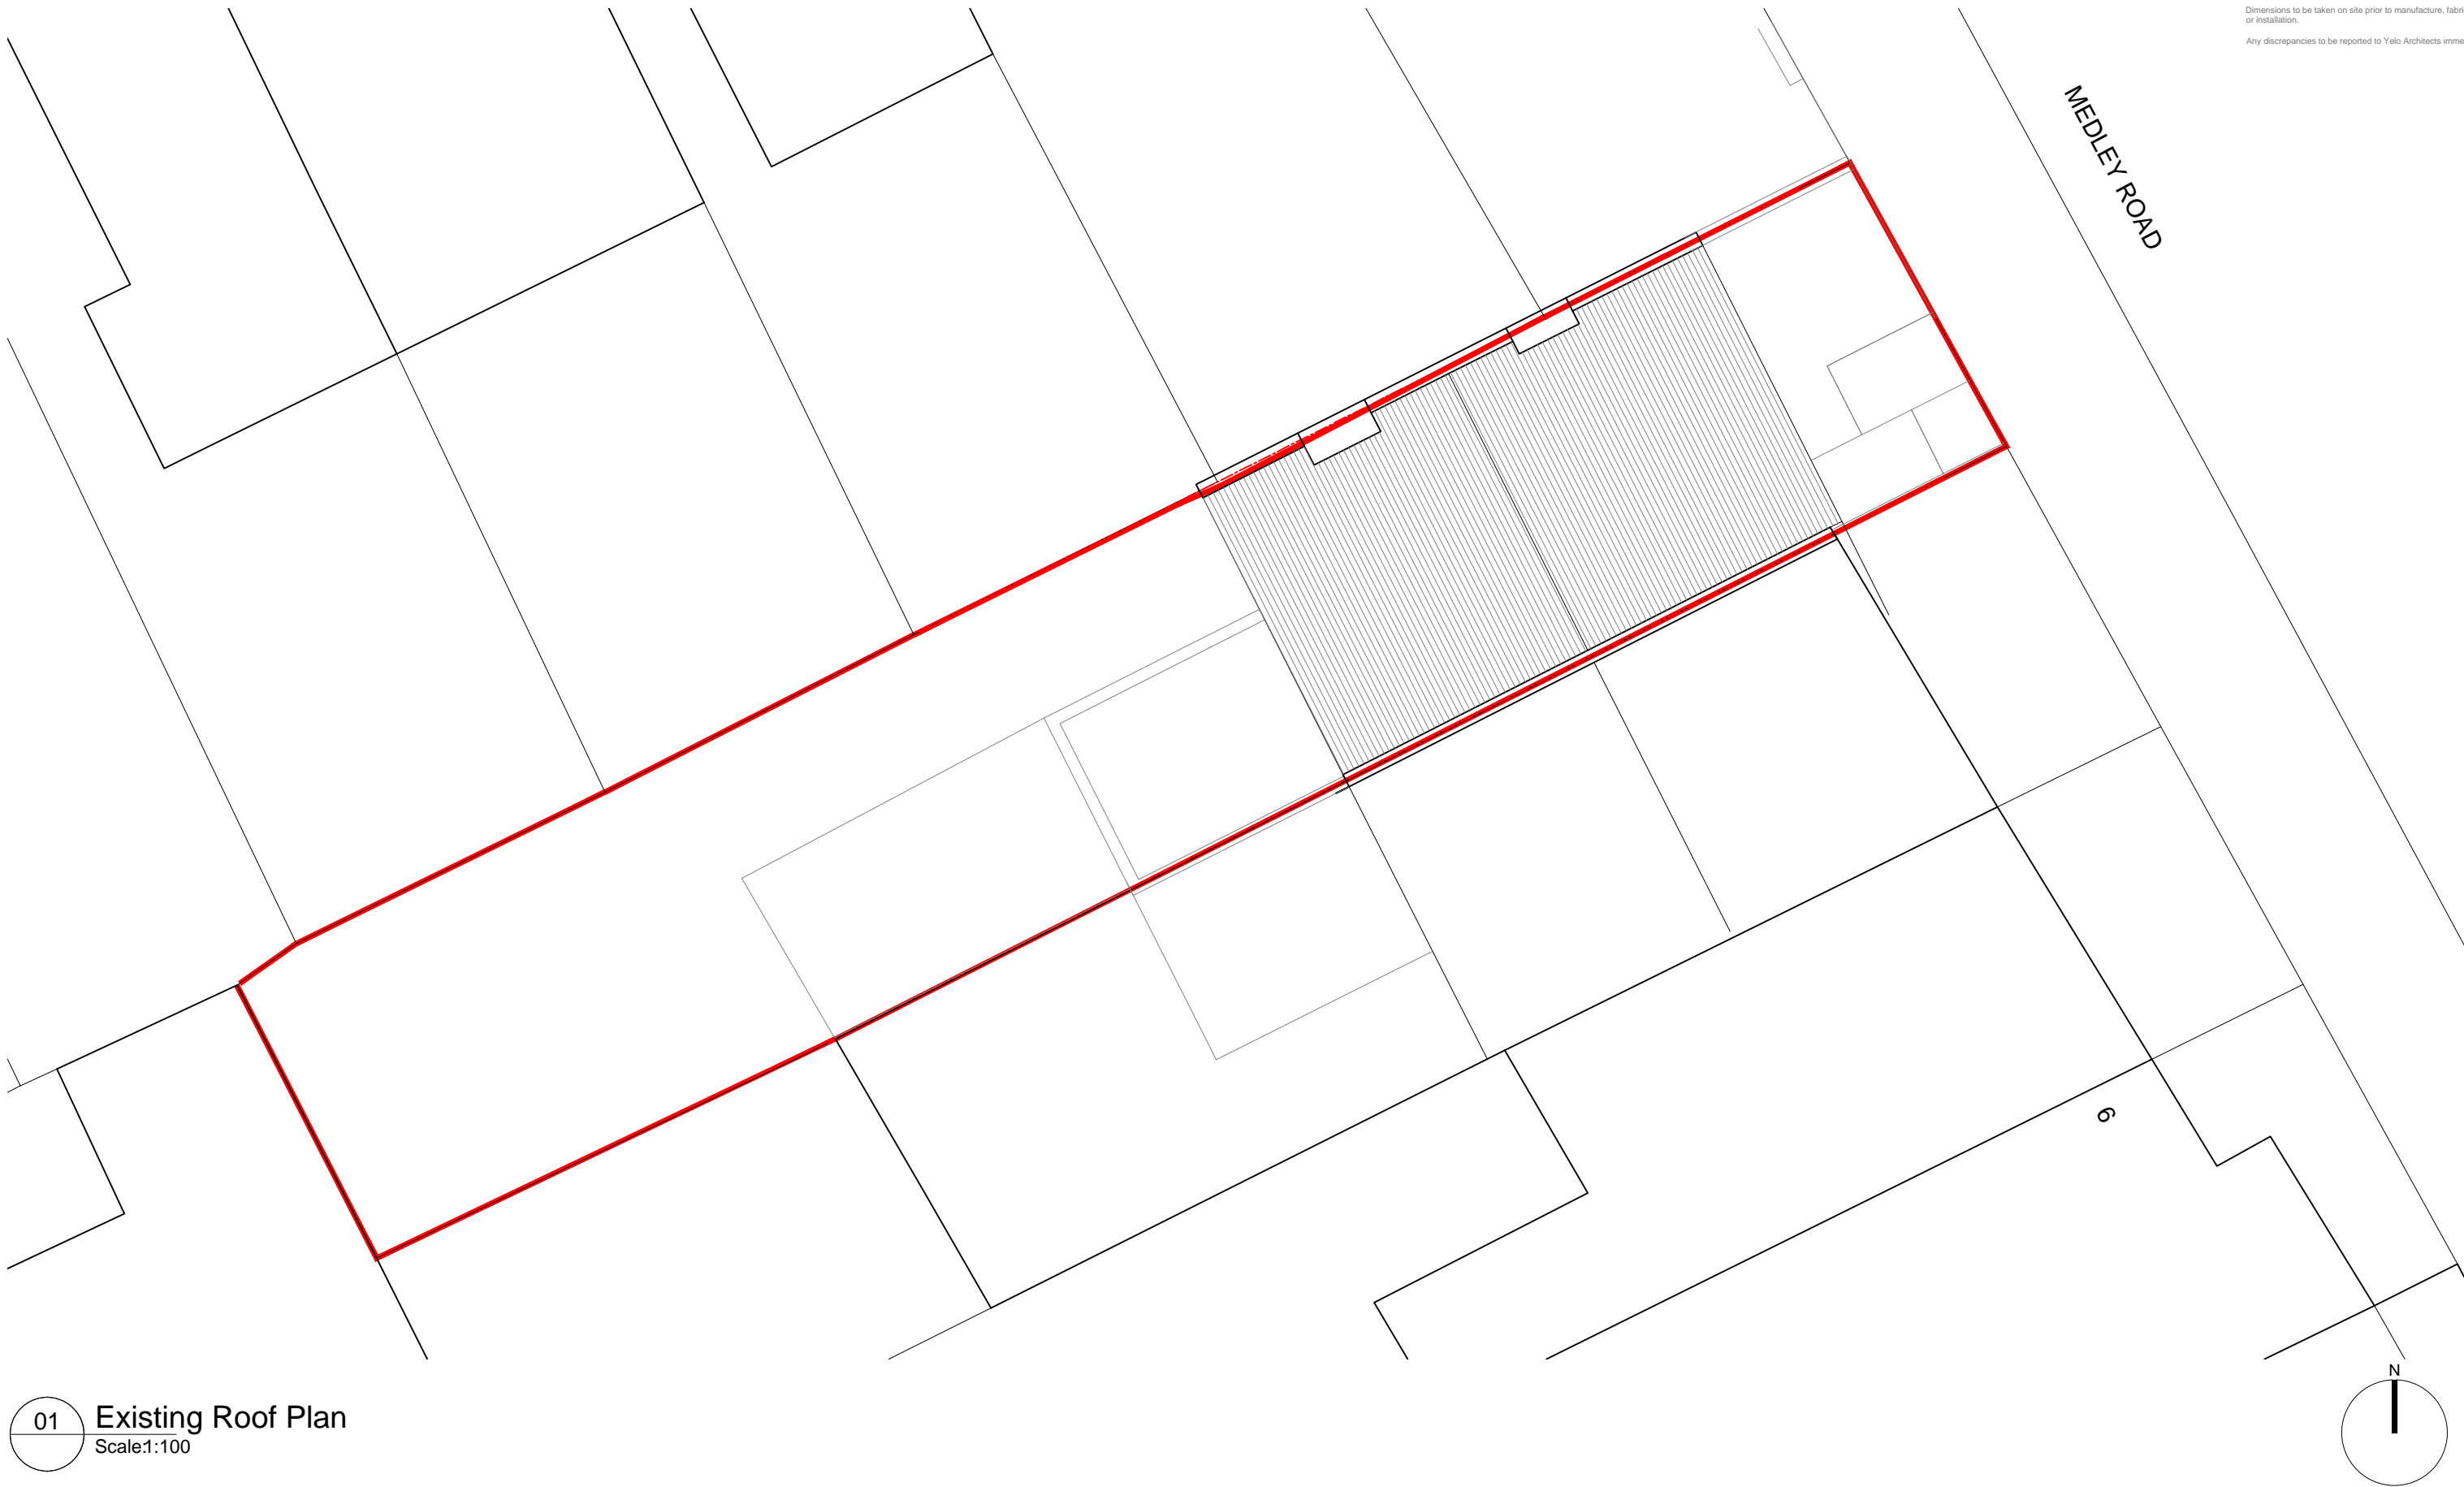

01 Existing Roof Plan  
Scale:1:100

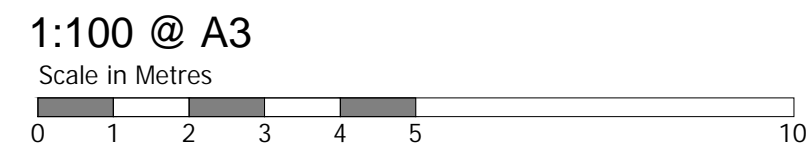

Existing Site Boundary

ISSUED FOR  
PLANNING

-	-	-
-	-	-
-	-	-
-	-	-
-	-	-
-	-	-
-	01.09.22	Issued for planning
Rev	Date	Description

PROJECT	Y497 - 12B Medley Road
DRAWING NAME	Proposed Roof Plan
DWG NUMBER	YO497 - 123
SCALE	1:100 @ A3
DATE	Aug 2022
REV	-



Yelo Architects Ltd  
Spaces, Trafalgar Place  
Brighton  
BN1 4DU

T  
E  
W  
Twitter

01273 608 444  
mail@yeloarchitects.com  
yeloarchitects.com  
yeloarchitects