


Do not scale from this drawing. Work to figured dimensions only.
Dimensions to be taken on site prior to manufacture, fabrication or installation.
Any discrepancies to be reported to Yelo Architects immediately.

Material Key


- 1 Existing Buff Brick
- 2 Existing Grey Tile Roof
- 3 White Framed Windows
- 4 Galvanised Steel Railings
- 5 Grey Coloured Flat Roof
- 6 Timber Coloured Cladding
- 7 Grey Coloured Lead Dormer Finish





01 Existing Front Elevation
Scale:1:100

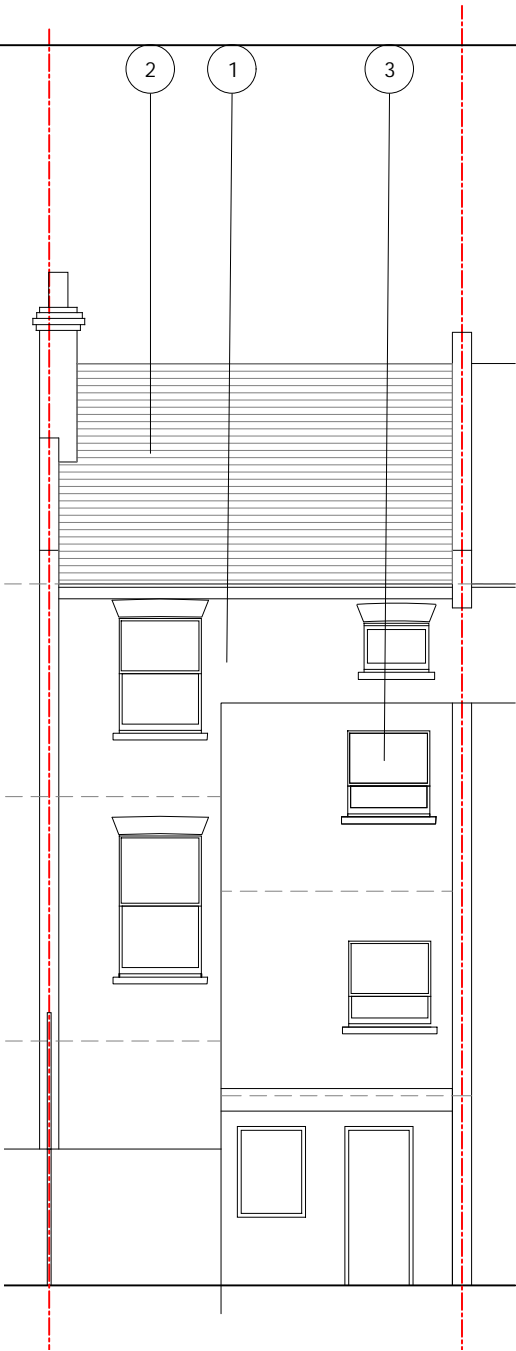

02 Existing Rear Elevation
Scale:1:100

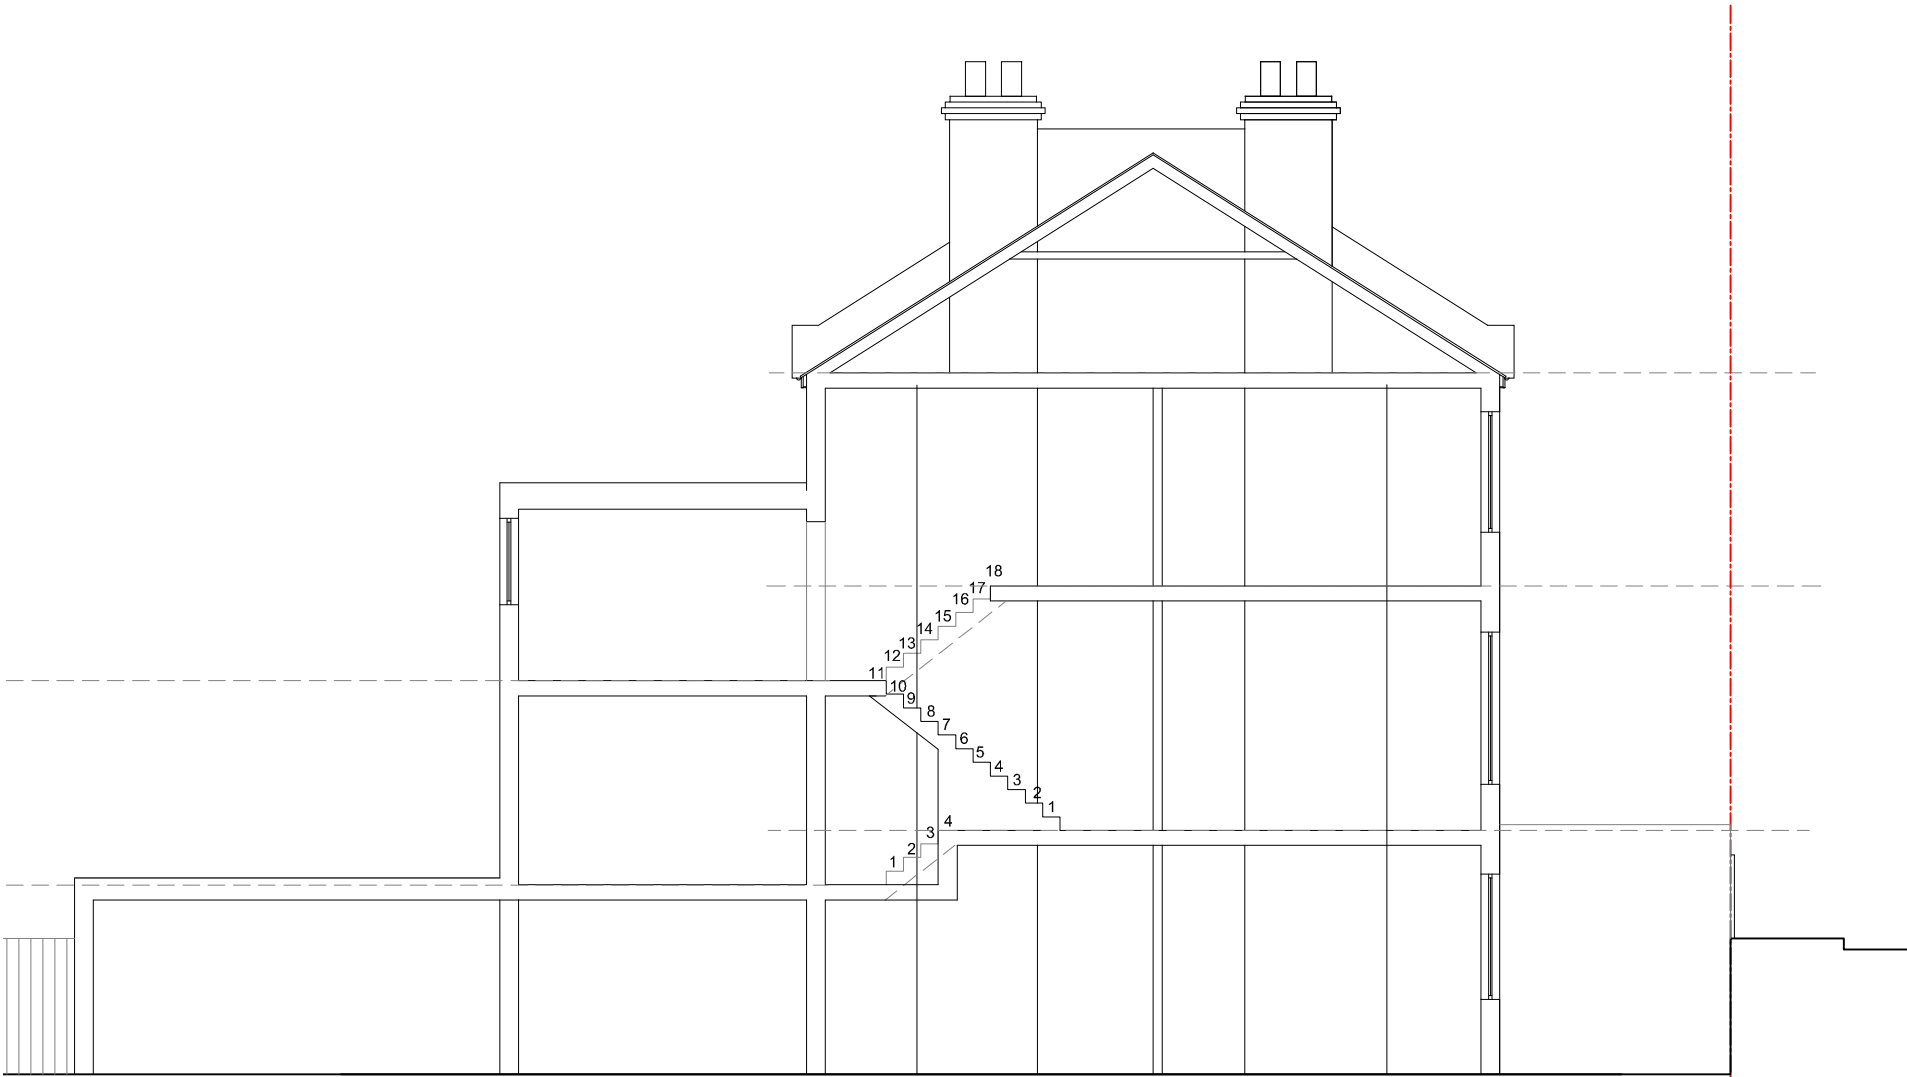

02 Existing Section
Scale:1:100

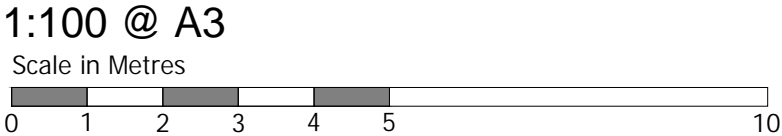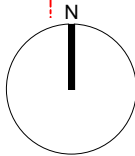

ISSUED FOR
PLANNING

Rev	Date	Description
-	-	-
-	-	-
-	-	-
-	-	-
-	-	-
-	01.09.22	Issued for planning

PROJECT	Y497 - 12B Medley Road
DRAWING NAME	Existing Elevations
DWG NUMBER	YO497 - 060
SCALE	1:100 @ A3
DATE	Aug 2022
REV	-



Yelo Architects Ltd
Spaces, Trafalgar Place
Brighton
BN1 4DU

T 01273 608 444
E mail@yeloarchitects.com
W yeloarchitects.com
Twitter yeloarchitects