


Do not scale from this drawing. Work to figured dimensions only.
Dimensions to be taken on site prior to manufacture, fabrication or installation.
Any discrepancies to be reported to Yelo Architects immediately.



01 Proposed First Floor Plan
Scale:1:100

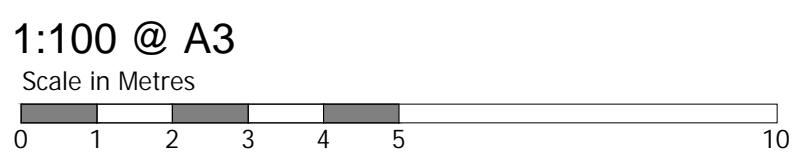

Existing Site Boundary

**ISSUED FOR
PLANNING**

-	-	-
-	-	-
-	-	-
-	-	-
-	-	-
-	-	-
-	-	-
xx.09.22	Issued for planning	
Rev	Date	Description

PROJECT	Y497 - 12B Medley Road
DRAWING NAME	Proposed First floor Plan
DWG NUMBER	YO497 - 051
SCALE	1:1250 / 1:500 @ A3
DATE	Aug 2022
REV	-



Yelo Architects Ltd
Spaces, Trafalgar Place
Brighton
BN1 4DU

T 01273 608 444
E mail@yeloarchitects.com
W yeloarchitects.com
Twitter yeloarchitects