


Do not scale from this drawing. Work to figured dimensions only.
Dimensions to be taken on site prior to manufacture, fabrication or installation.
Any discrepancies to be reported to Yelo Architects immediately.



01 Proposed Roof Plan
Scale:1:100

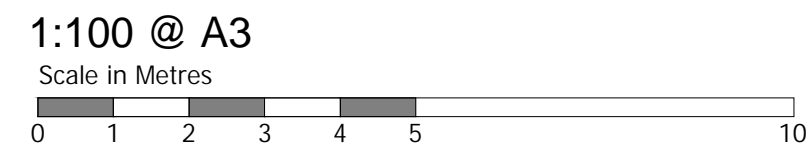

Existing Site Boundary

ISSUED FOR
PLANNING

| | | |
|-----|----------|---------------------|
| - | - | - |
| - | - | - |
| - | - | - |
| - | - | - |
| - | - | - |
| - | - | - |
| - | xx.09.22 | Issued for planning |
| Rev | Date | Description |

PROJECT Y497 - 12B Medley Road

DRAWING NAME Proposed Roof Plan

DWG NUMBER YO497 - 123

SCALE 1:100 @ A3

DATE Aug 2022

REV -



Yelo Architects Ltd
Spaces, Trafalgar Place
Brighton
BN1 4DU

T
E
W
Twitter

01273 608 444
mail@yeloarchitects.com
yeloarchitects.com
yeloarchitects