


Do not scale from this drawing. Work to figured dimensions only.  
Dimensions to be taken on site prior to manufacture, fabrication or installation.  
Any discrepancies to be reported to Yelo Architects immediately.

Material Key


- 1 Existing Buff Brick
- 2 Existing Grey Tile Roof
- 3 White Framed Windows
- 4 Galvanised Steel Railings
- 5 Grey Coloured Flat Roof
- 6 Timber Coloured Cladding
- 7 Velux roof light white framed




01 Propsoed Front Elevation  
Scale:1:100

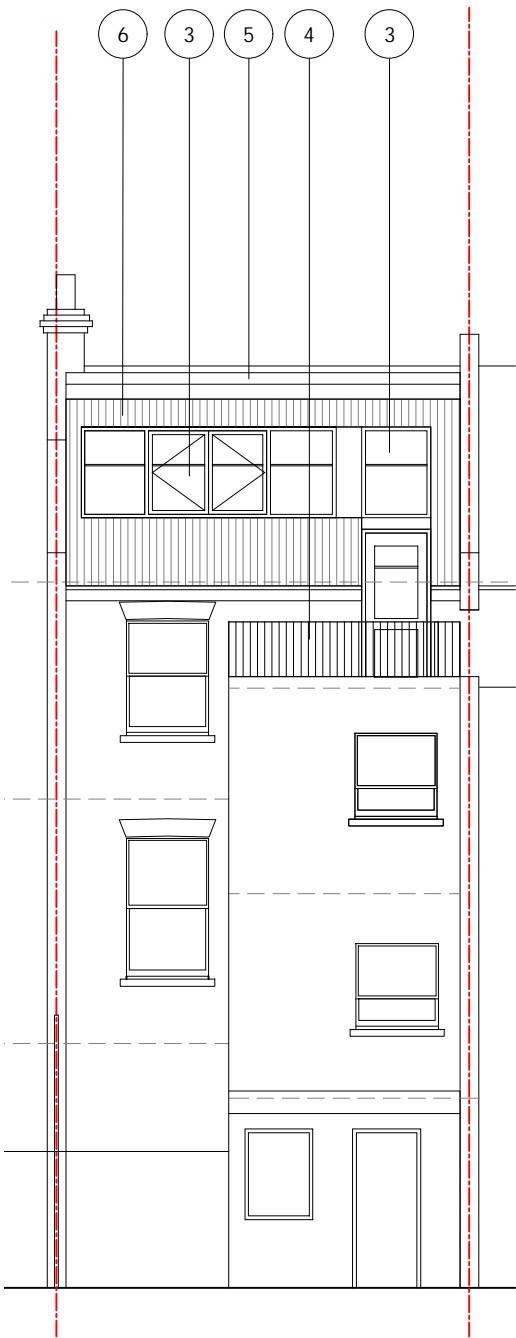

02 Propsoed Rear Elevation  
Scale:1:100

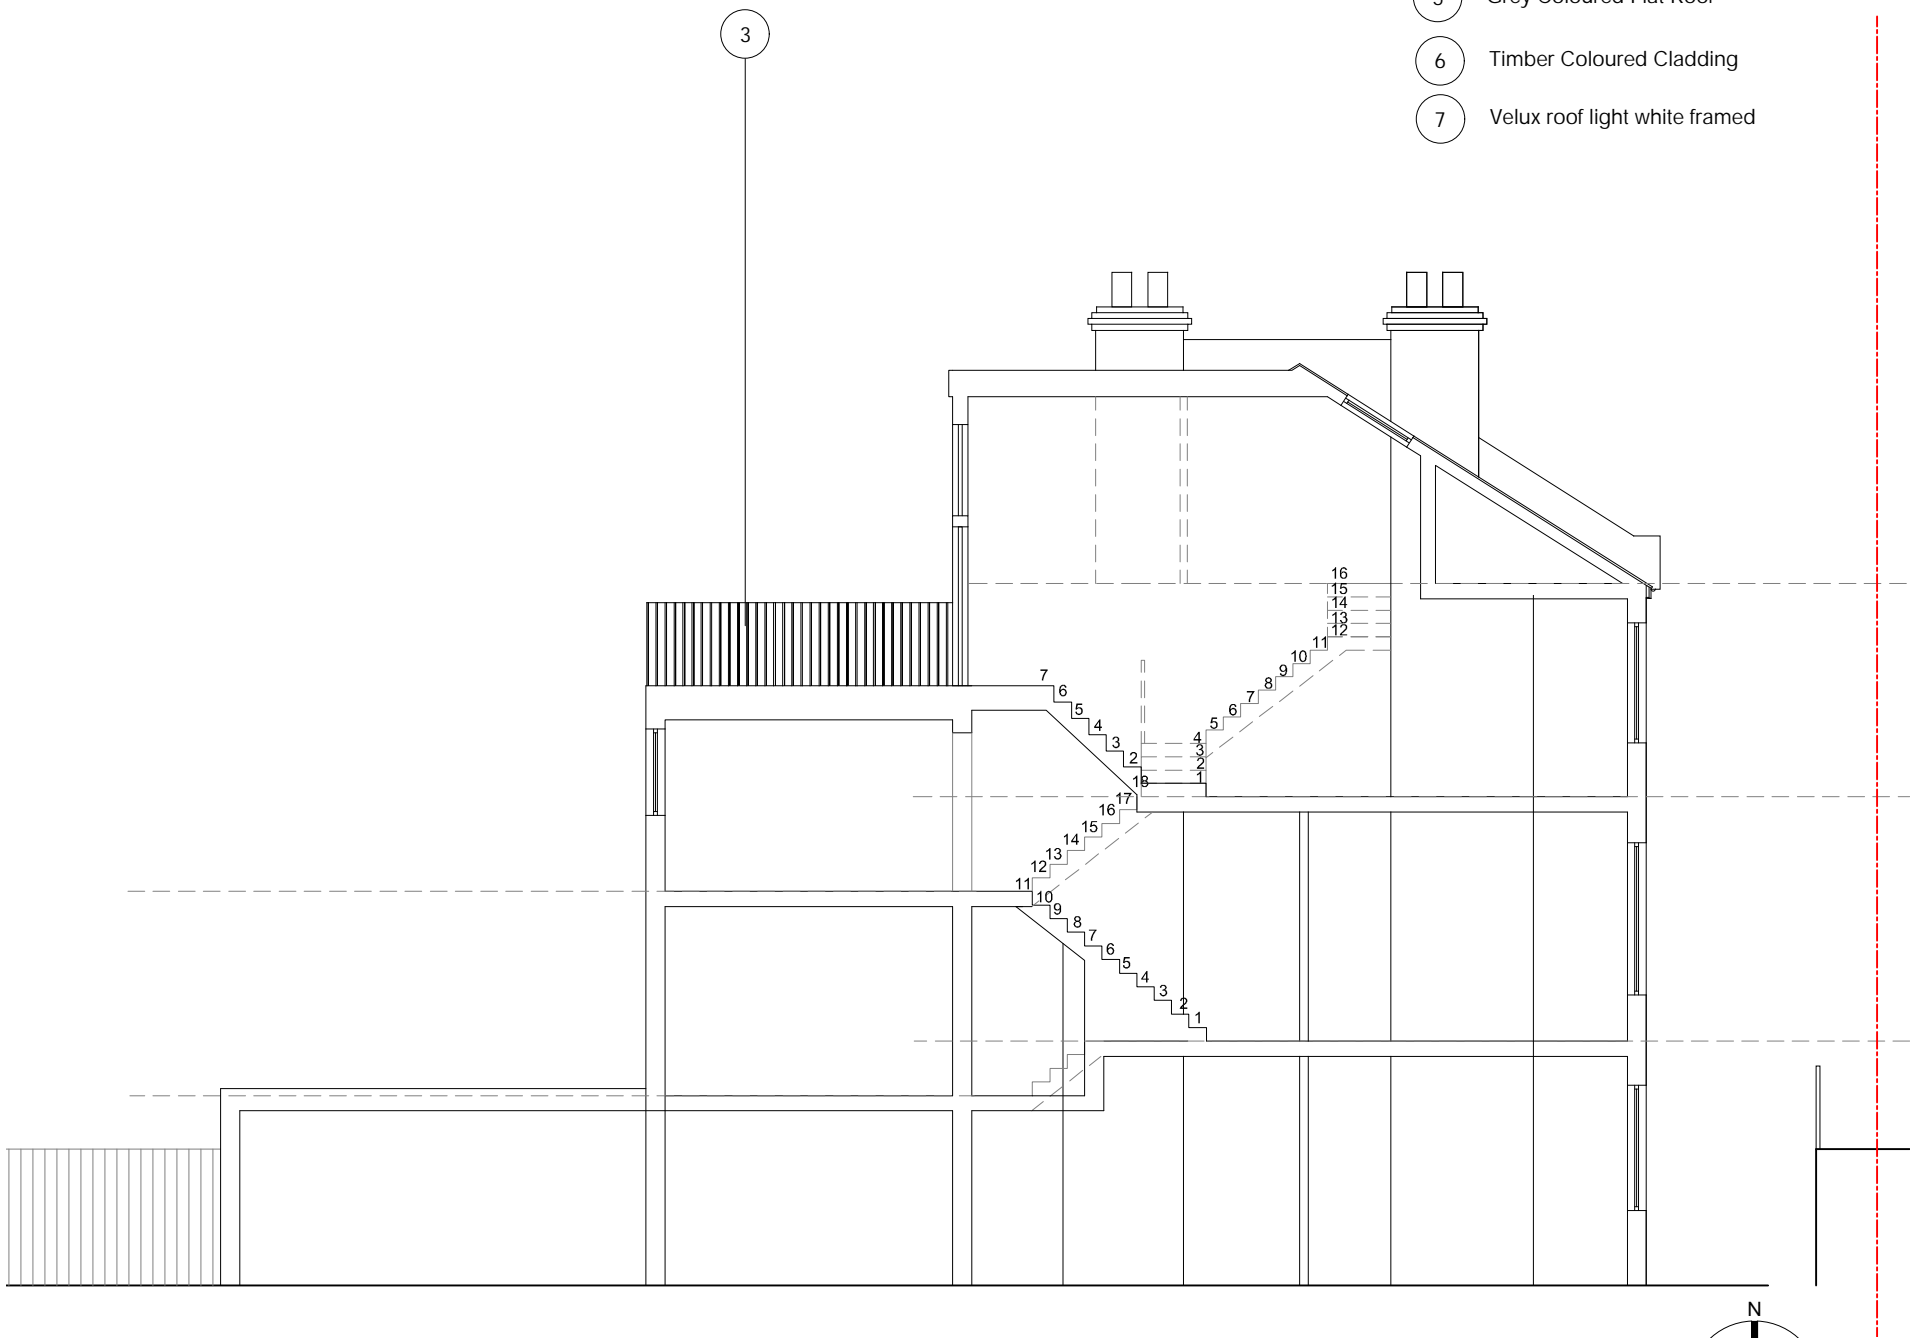

02 Propsoed Section  
Scale:1:100

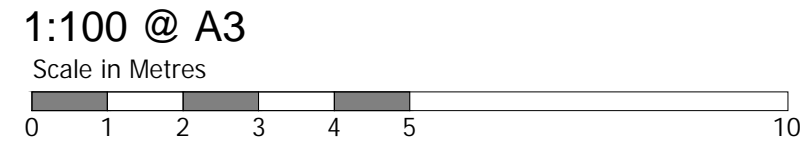

ISSUED FOR  
PLANNING

Rev	Date	Description
-	-	-
-	-	-
-	-	-
-	-	-
-	-	-
-	xx.09.22	Issued for planning

PROJECT	Y497 - 12B Medley Road
DRAWING NAME	Proposed Elevations
DWG NUMBER	YO497 - 200
SCALE	1:100 @ A3
DATE	Sep 2022
REV	-



Yelo Architects Ltd  
Spaces, Trafalgar Place  
Brighton  
BN1 4DU

T 01273 608 444  
E mail@yeloarchitects.com  
W yeloarchitects.com  
Twitter yeloarchitects