



Lower GF lvl

1 : 100

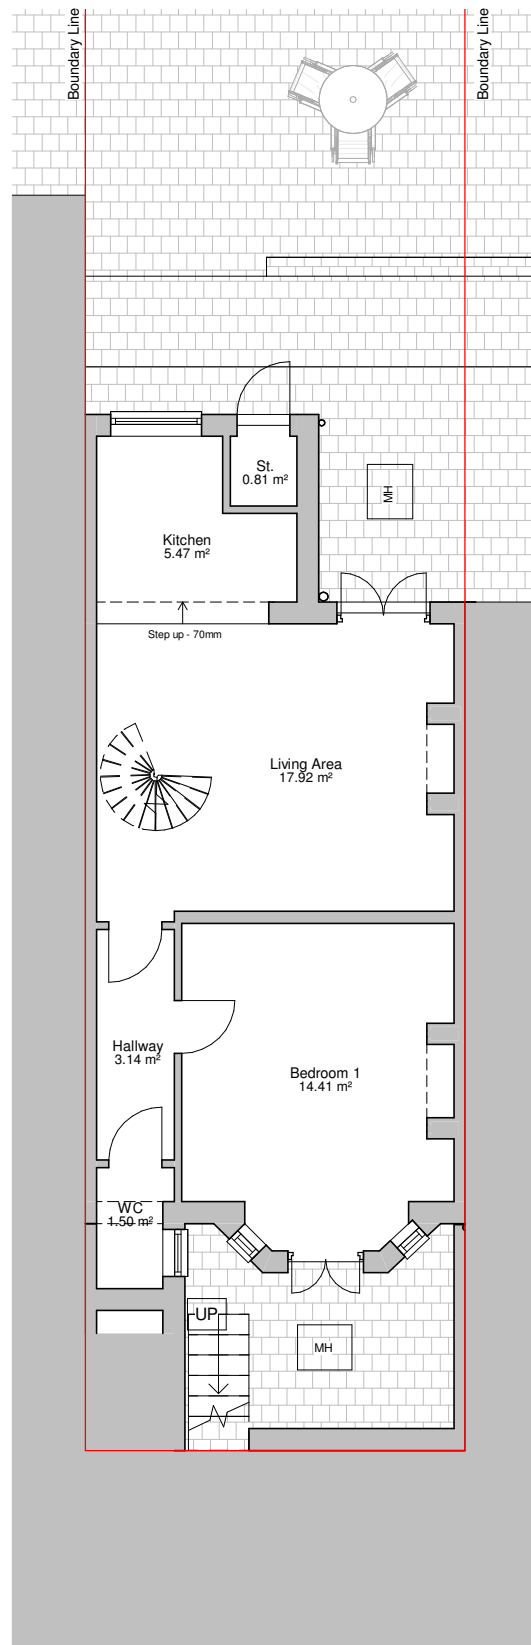



Ground Floor Plan

1 : 100

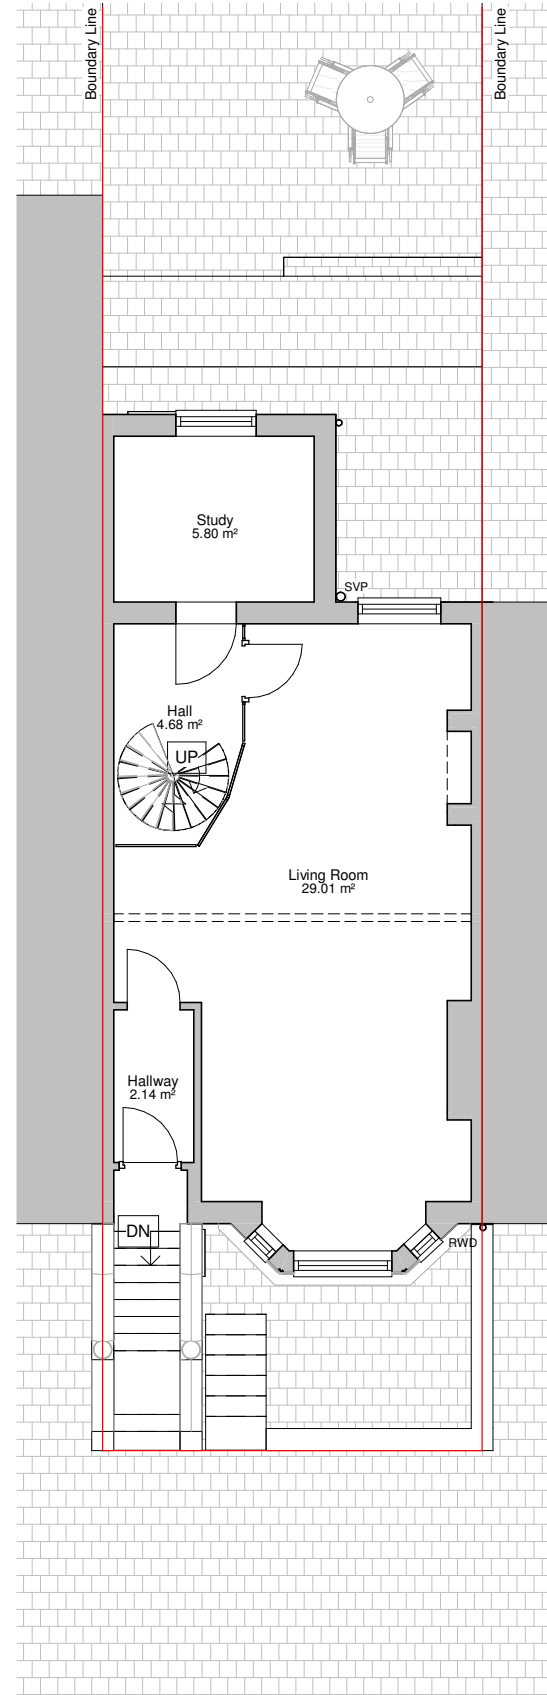

First Floor Plan

1 : 100

 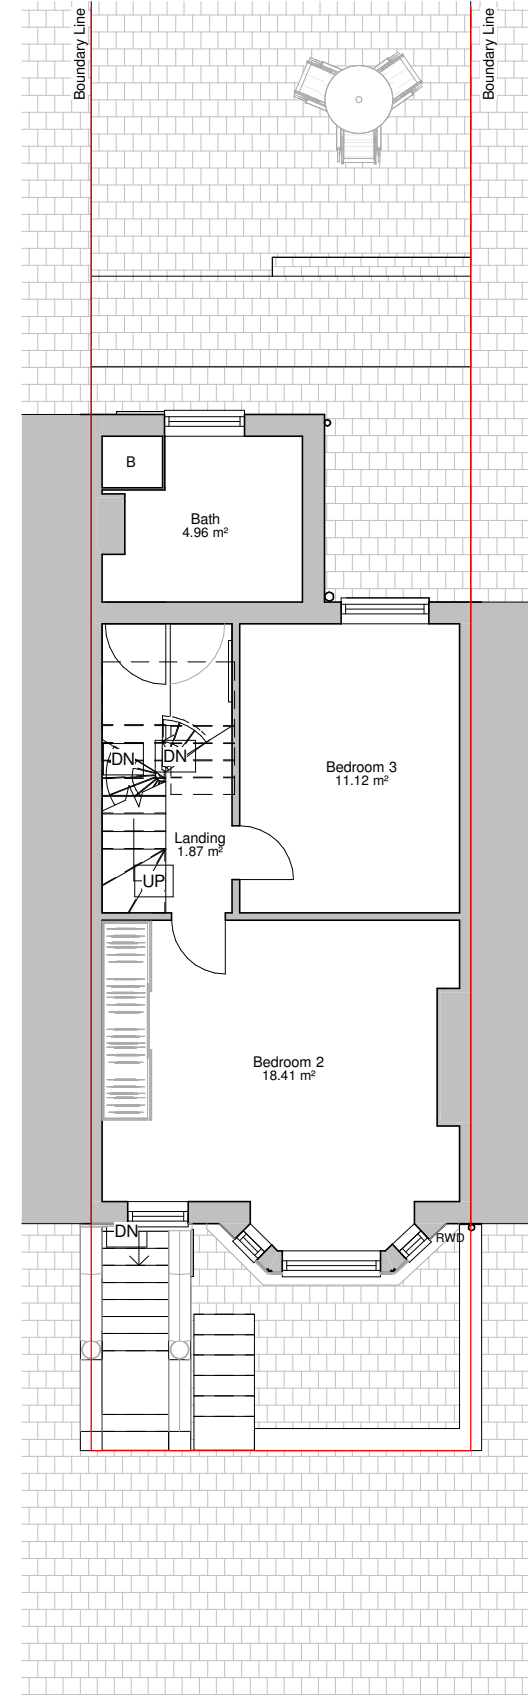

PROGRAMME:

REVISION NOTES:

REV: | DATE: | DESCRIPTION:

GENERAL NOTES:

- All Dimensions are in millimetres unless otherwise stated
- All work to be carried out in accordance with current building regulations and all relevant british standards/codes of practice.
- The Contractor is responsible for the correct setting out of the works on site, all dimensions to be checked prior to fabrication of materials and commencement of works.
- This Drawing is to be read in conjunction with all relevant drawings and specifications
- Exact SVP and Boiler position to be determined onsite by contractor
- A 'macerator toilet' would be required for a certain designs if the toilet location is away from existing SVP
- Steels imbedded into ceiling may be charged additionally by your contractor
- All proposed materials are to be similar in appearance to that of the existing house, unless otherwise stated.
- Skylights must not protrude past the roof slope by more than 150mm
- Glazing which exceeds 25% of the added floor area will result in extra charges for S.A.P Calculations
- Windows on a side elevation at first floor level or above must be obscured glazing and non openable below 1.7m



FREEDOM HOMES

Freedom Homes. Ealing Cross, 85 Uxbridge Rd, London W5 5BW

CLIENT:	Shazia Afridi		
PROJECT:	Rear Extension and Internal Works		
PROJECT ADDRESS:	27 Sumatra Road London NW6 1PS		
DRAWING TITLE:	EXISTING FLOOR PLANS		
DRAWN BY:	KM	CHECKED BY:	PJ
DATE:	29.06.2022	Rev:	R00
SCALE@A3:	1:100	Rev. DATE:	
DRAWING No:	SR-R00-EX-102		