


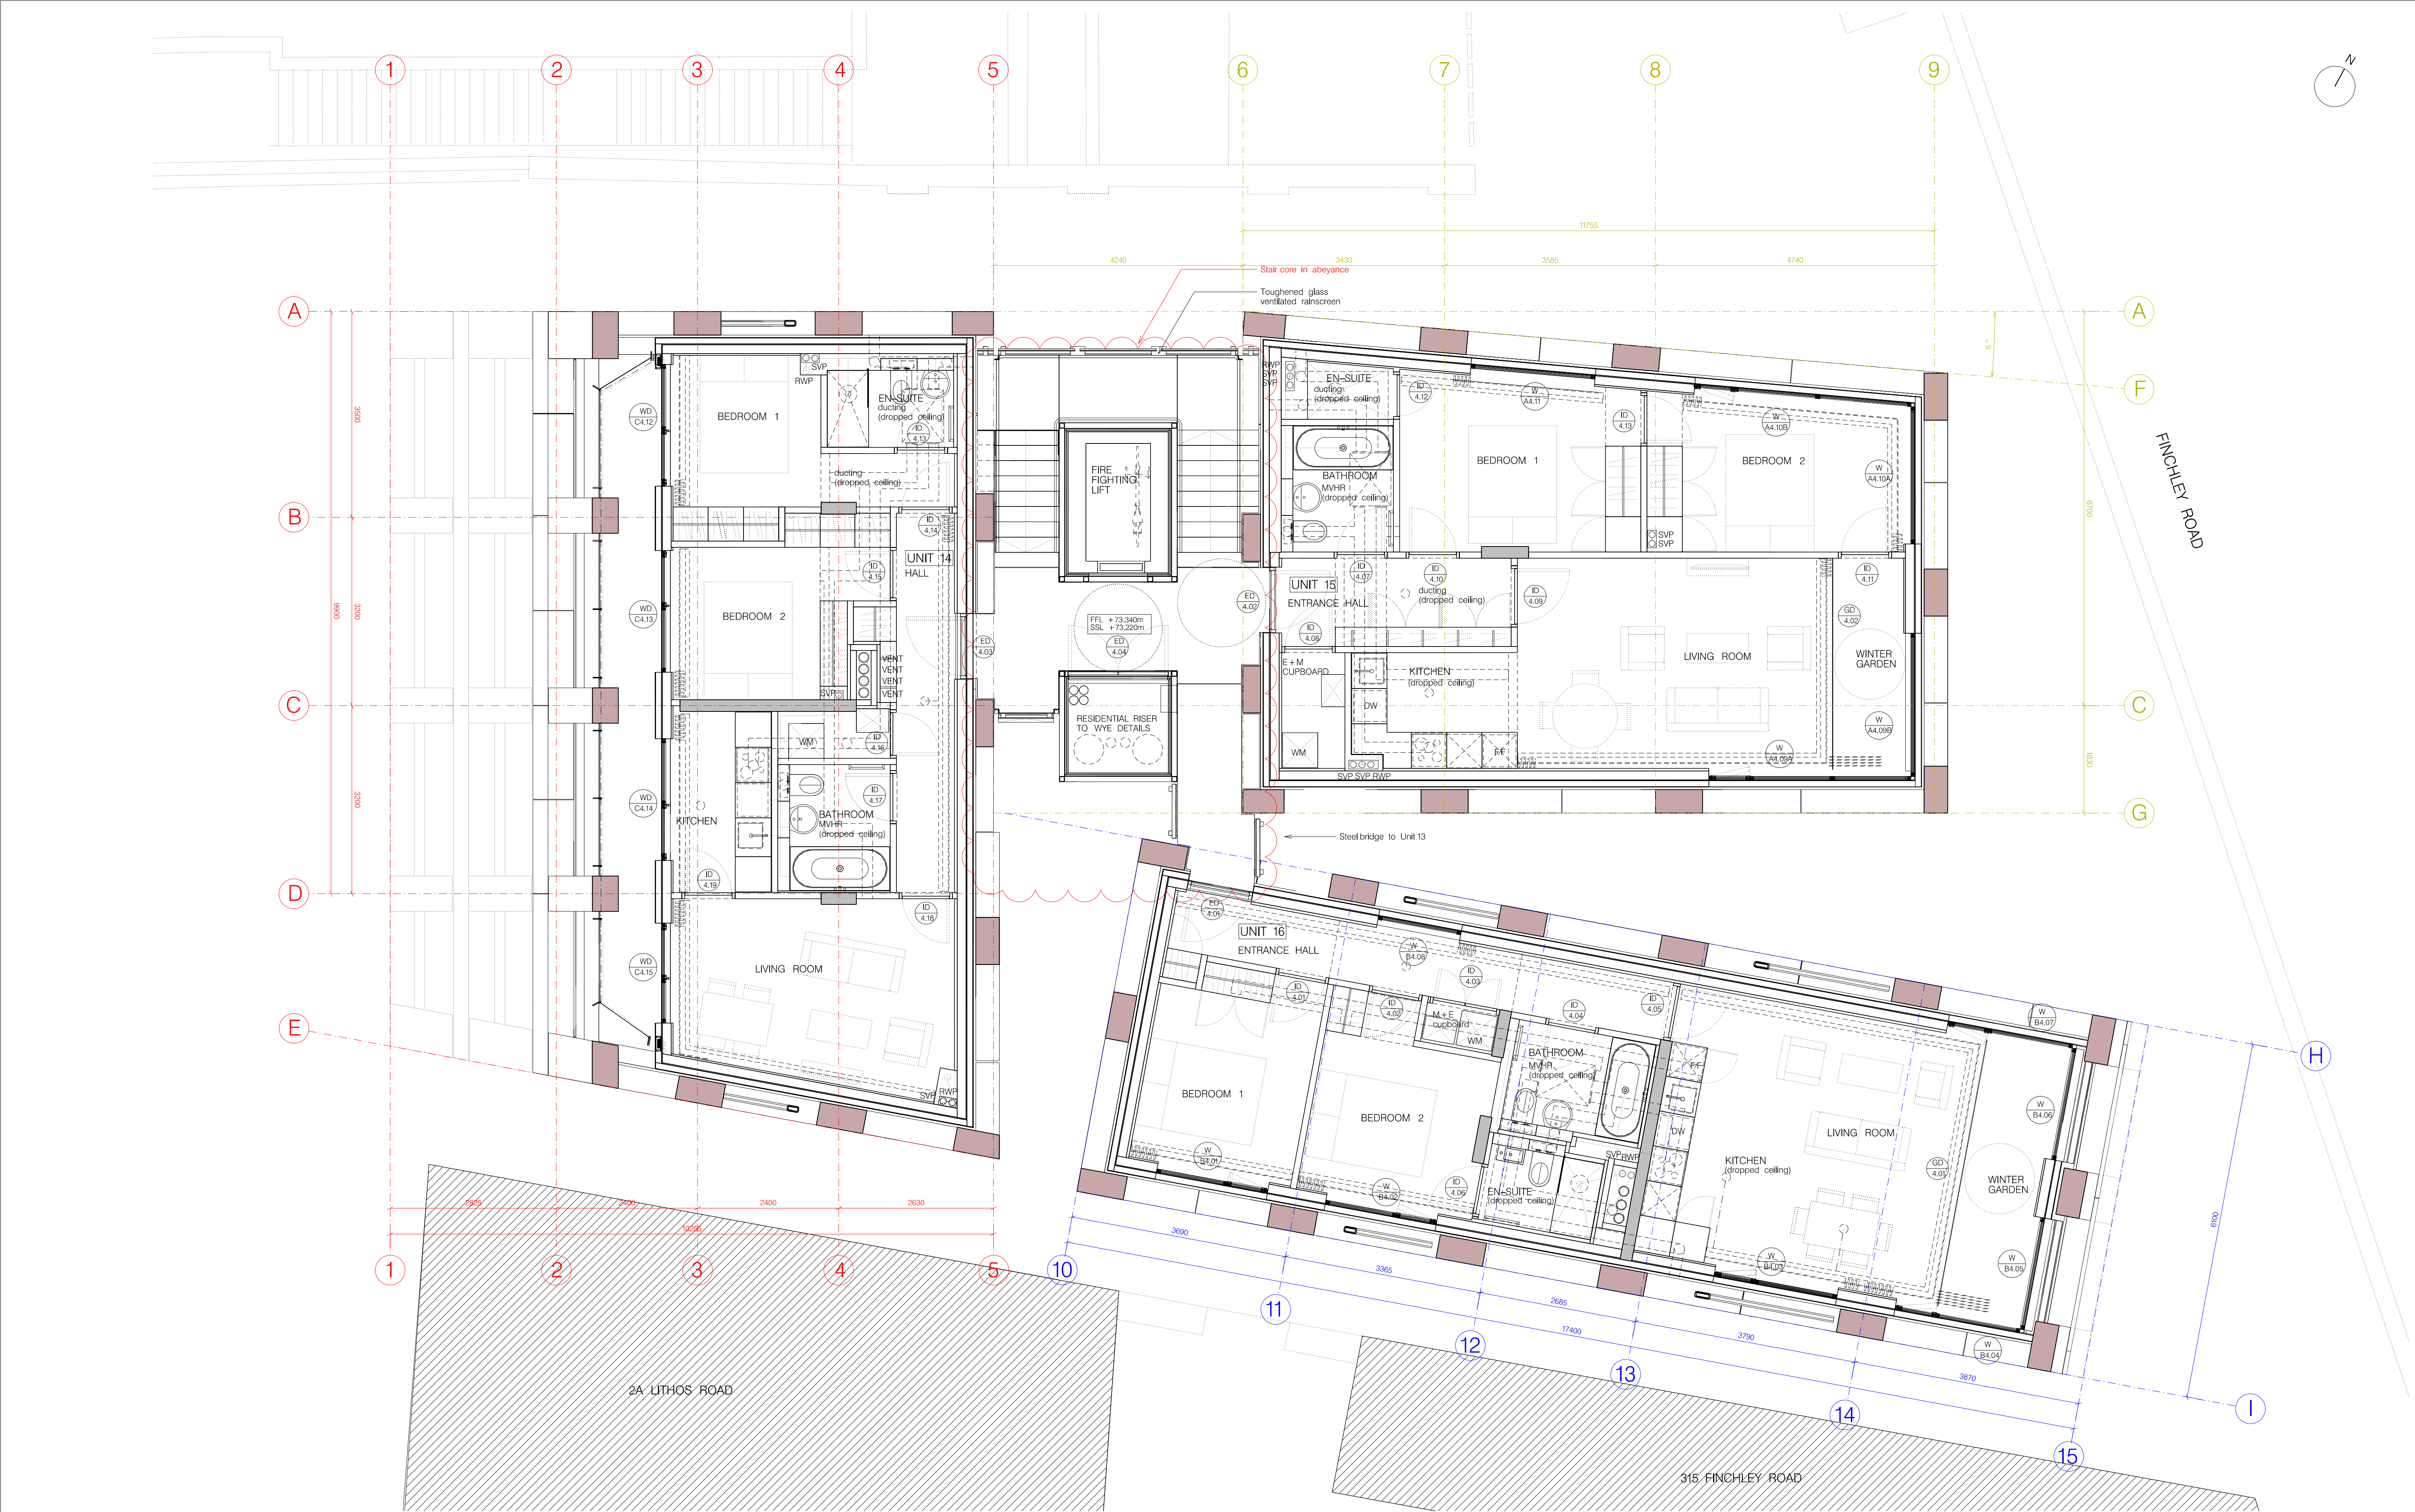

1 PROPOSED FOURTH FLOOR PLAN

REVISION	PURPOSE	DATE	NOTES	CLIENT	PROJECT TITLE	DRAWING TITLE	PURPOSE	SCALE A1	SCALE A3	DB	CB	AT	DATE
S6	ISSUED FOR COORDINATION	23.04.2021	1. Contractors are not to directly scale off this drawing. Dimensions should be obtained from the Engineer or Architect, site checked and any discrepancy between drawings reported.	GROUPWORK	317 FINCHLEY ROAD	317 FINCHLEY ROAD, LONDON, NW3 6EP	PROPOSED FOURTH FLOOR PLAN	I	1:50	1:100	AC	AT	JUL 22
S7	ISSUED FOR COORDINATION	13.10.2021											
B5	ISSUED FOR INFORMATION	31.03.2022	2. The design and these drawings are the sole copyright of Amin Taha Architects, 15 Clerkenwell Close, London EC1R 0AA. T: 020 7253 9444 F: 020 7253 9555.										
B9	ISSUED FOR INFORMATION	08.07.2022											

NOTES:
All M&E currently in abeyance awaiting Stage 5 design package
1. Structural openings in the RC slabs/walls to be confirmed by M+E consultant
2. Temporary supports to RC structure to be removed once structural stone is installed
3. RWP, SP, ventilation ducting to M+E consultant drawings/details
4. Main Staircase and Riser construction TBC.
5. Below ground waterproofing to specialist details