


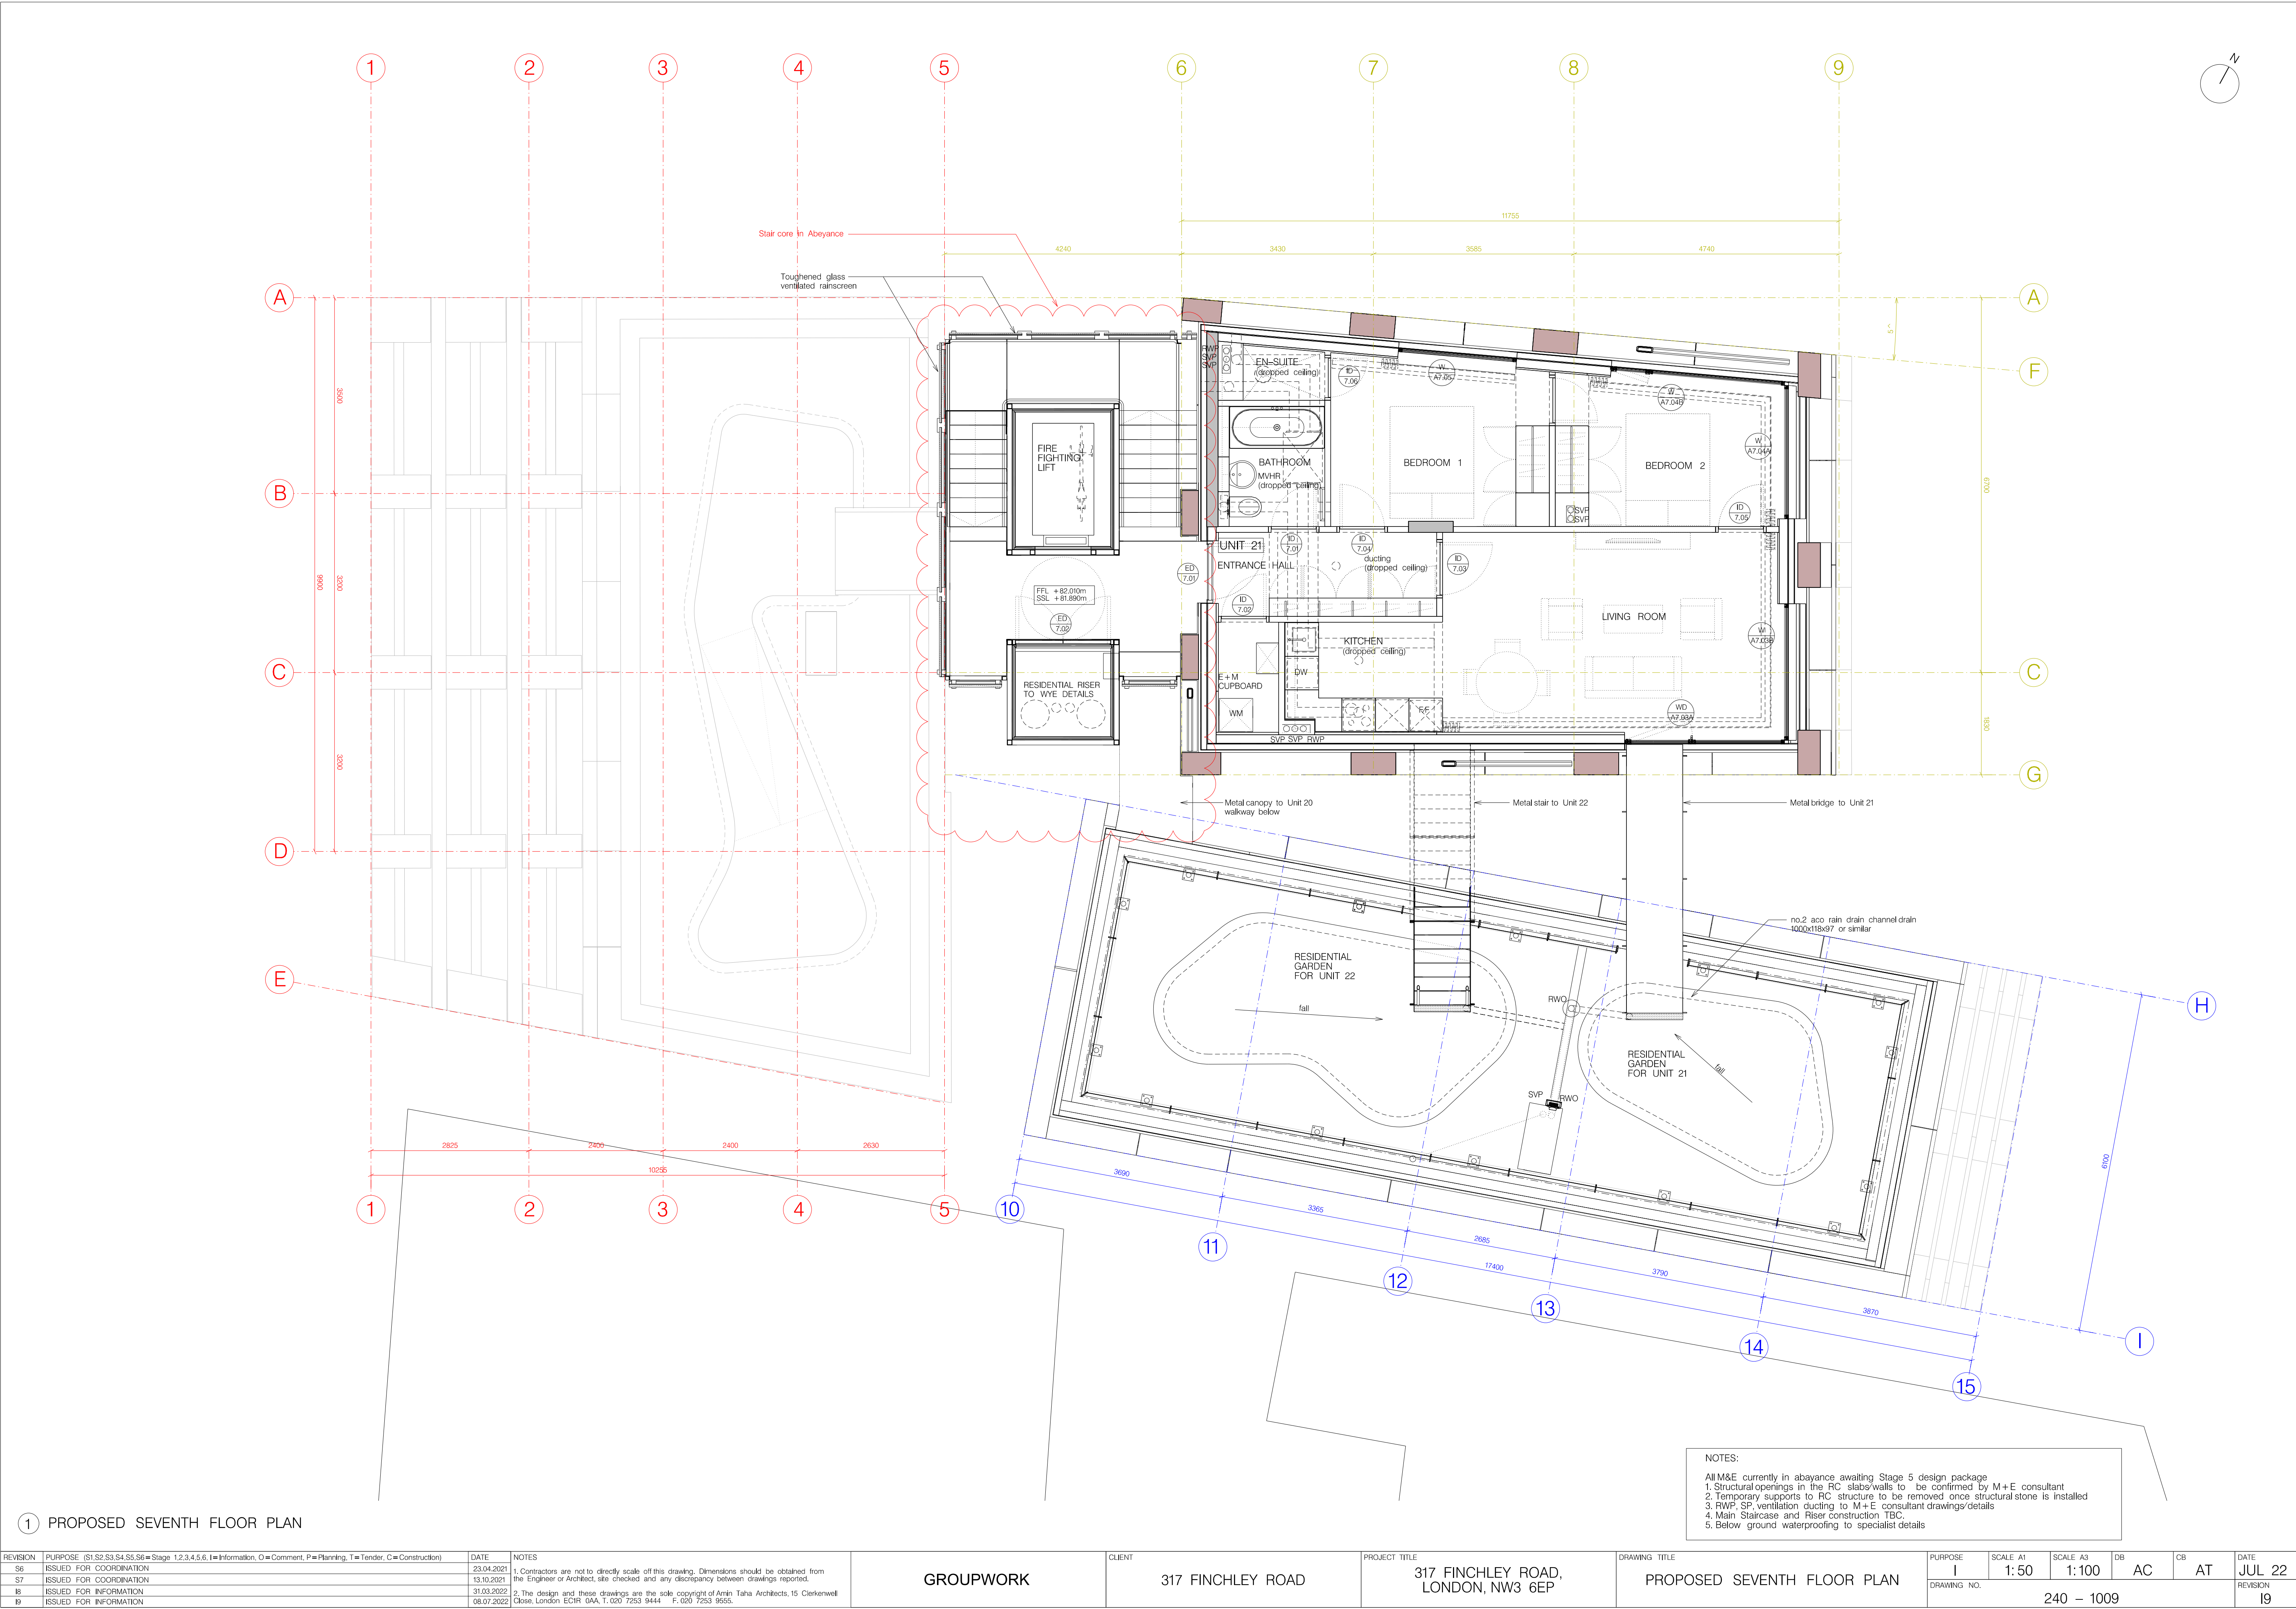

1 PROPOSED SEVENTH FLOOR PLAN

REVISION	PURPOSE (S1,S2,S3,S4,S5,S6=Stage 1,2,3,4,5,6, I=Information, O=Comment, P=Planning, T=Tender, C=Construction)	DATE	NOTES	CLIENT	PROJECT TITLE	DRAWING TITLE	PURPOSE	SCALE A1	SCALE A3	DB	CB	DATE	
S6	ISSUED FOR COORDINATION	23.04.2021	1. Contractors are not to directly scale off this drawing. Dimensions should be obtained from the Engineer or Architect, site checked and any discrepancy between drawings reported.	GROUPWORK	317 FINCHLEY ROAD	317 FINCHLEY ROAD, LONDON, NW3 6EP	PROPOSED SEVENTH FLOOR PLAN	I	1:50	1:100	AC	AT	JUL 22
S7	ISSUED FOR COORDINATION	13.10.2021						DRAWING NO.	240 – 1009		REVISION		
B	ISSUED FOR INFORMATION	31.03.2022											
B	ISSUED FOR INFORMATION	08.07.2022											
			2. The design and these drawings are the sole copyright of Amin Taha Architects, 15 Clerkenwell Close, London EC1R 0AA. T: 020 7253 9444 F: 020 7253 9555.										